




F.A.I. RTE.	SECTION	COUNTY	TOTAL SHEETS	SHEET NO.
412	(50-8VB)I	LASALLE	31	11
FED. ROAD DIST. NO.		ILLINOIS		

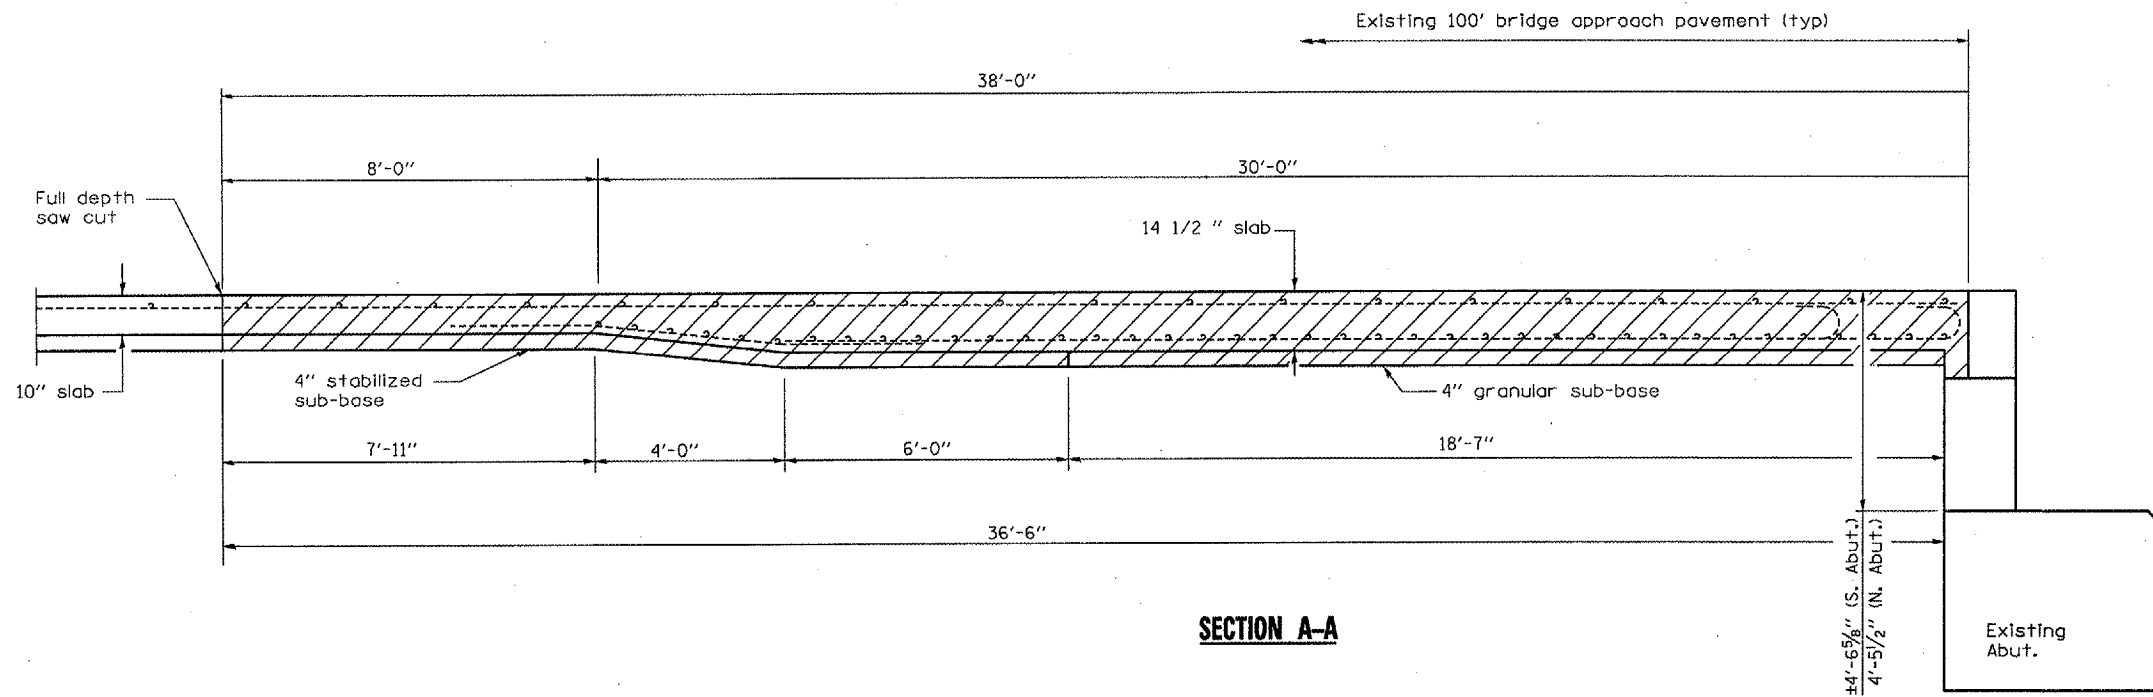


SECTION A-A

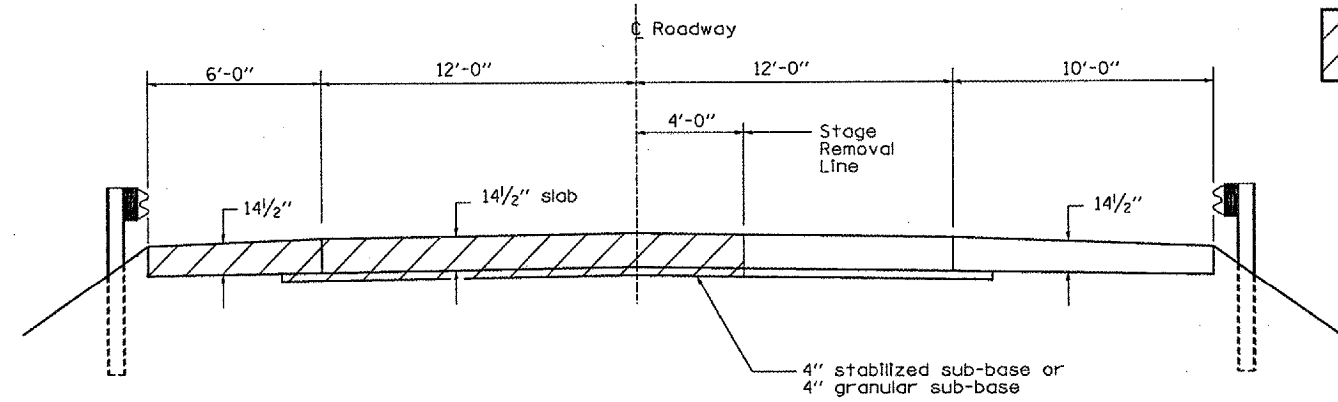


**SECTION B-B
STAGE I**

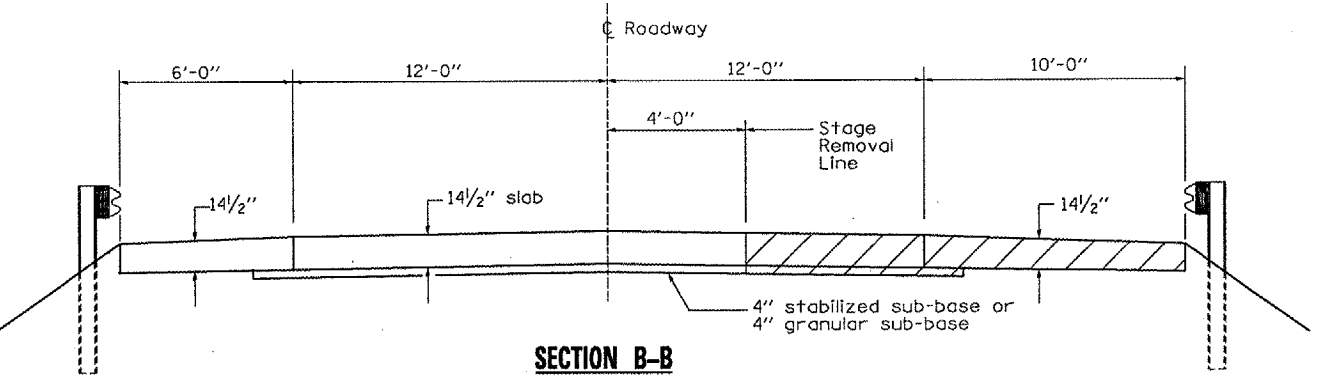

**SECTION B-B
STAGE II**

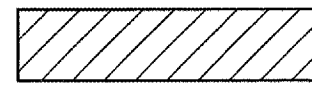

REMOVAL LIMITS

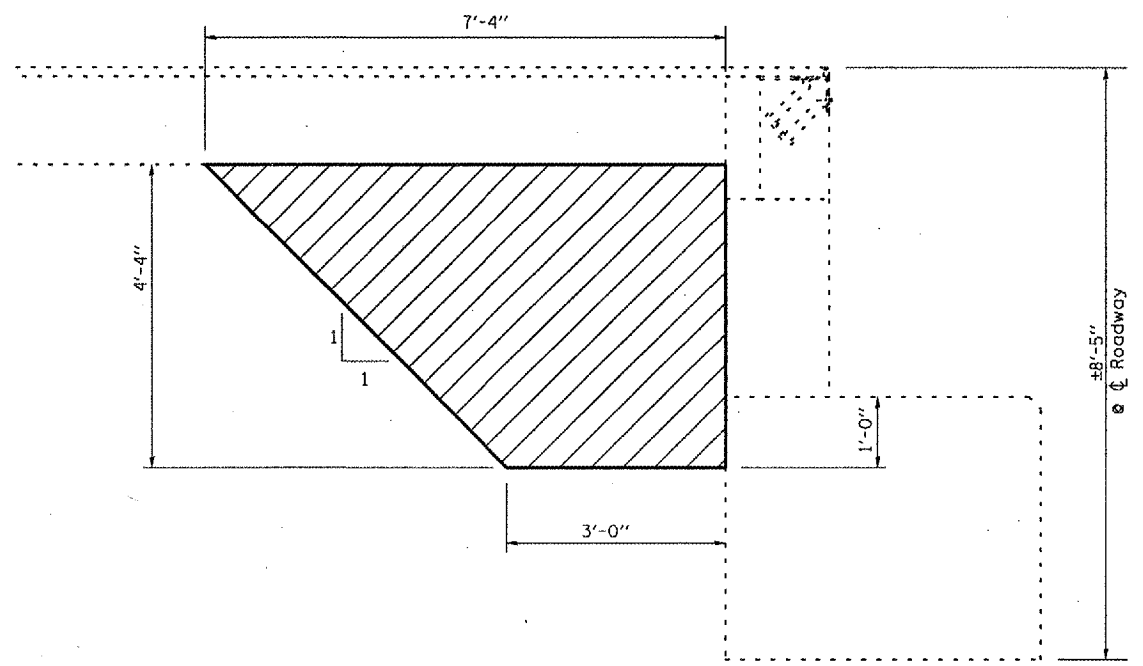

STRUCTURE EXCAVATION DETAILS

REVISIONS	
NAME	DATE

ILLINOIS DEPARTMENT OF TRANSPORTATION
REMOVAL DETAILS – APPROACH SLABS
 F.A.I. 412 OVER BNSF RAILROAD
 SECTION (50-8VB)I
 LASALLE COUNTY
 STA. 758 + 10
 DATE 06/01/2005
 DRAWN BY RLV

JULY 1, 2005
 C:\PROJECTS\DMA\IN06\DW318\DETAILS.DGN