
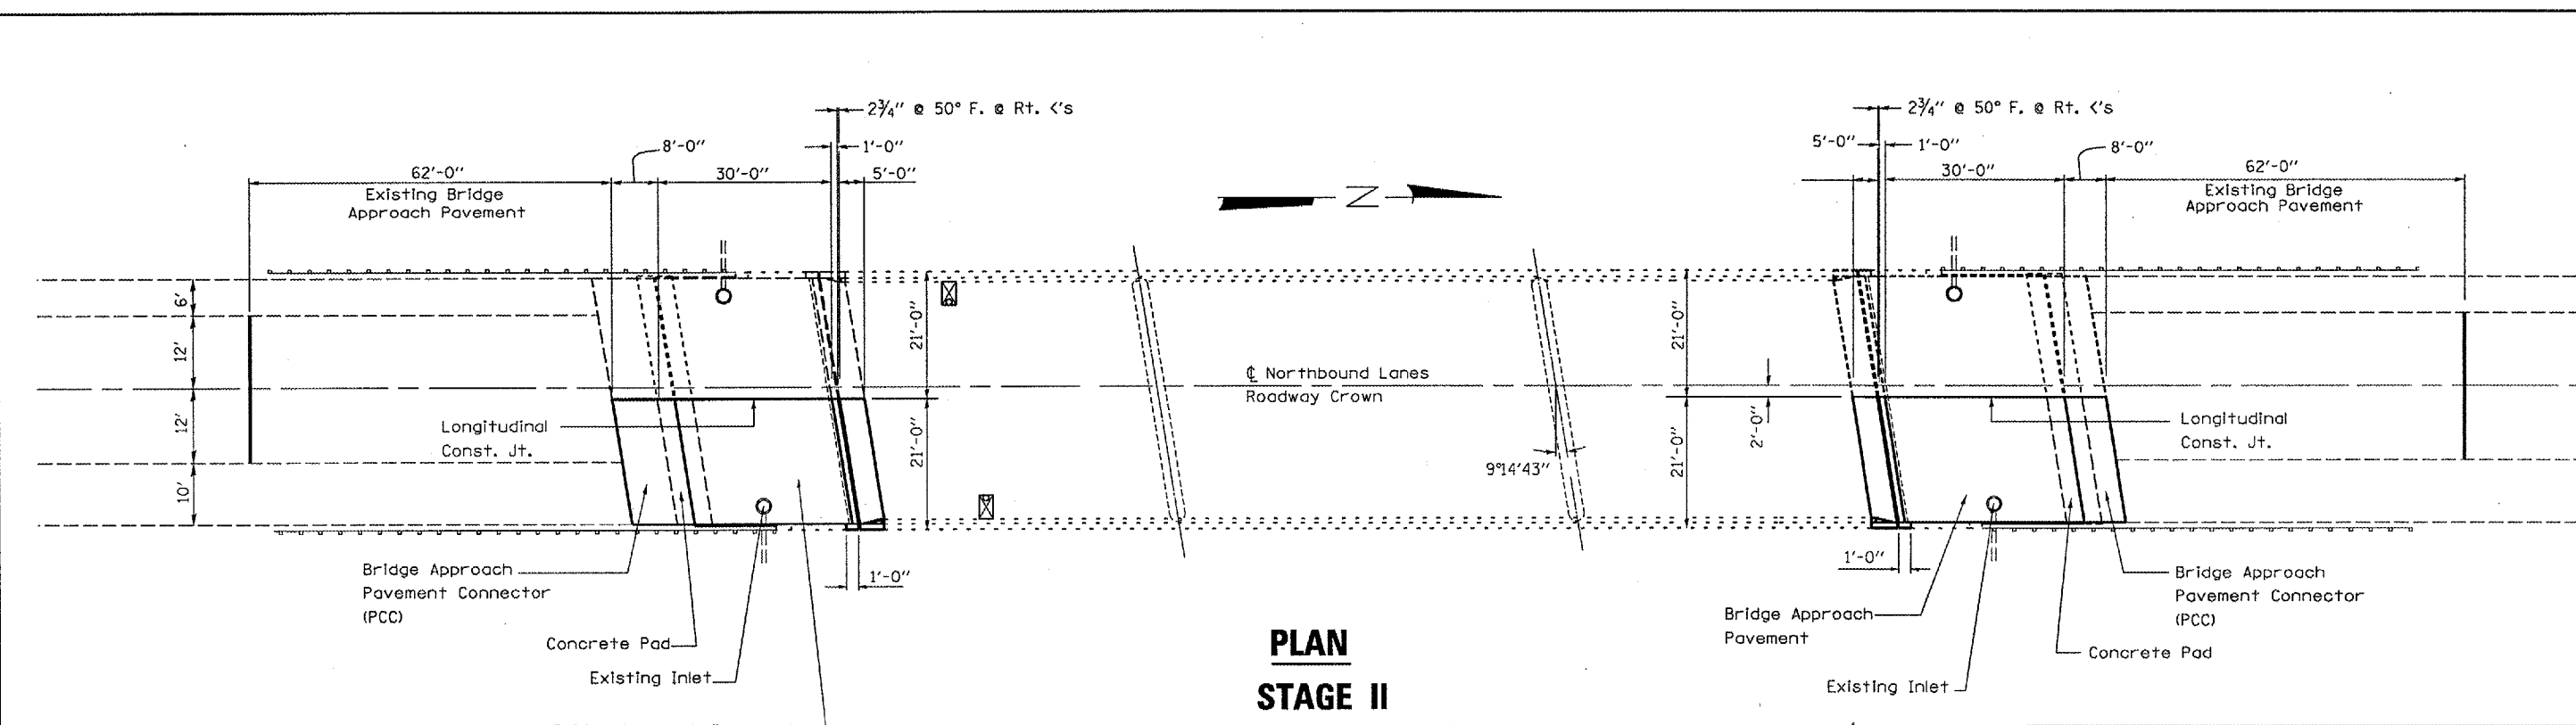


| F.A.I. RTE. | SECTION | COUNTY | TOTAL SHEETS | SHEET NO. |
|---------------------|-----------|----------|--------------|-----------|
| 412 | (50-8VB)I | LASALLE | 31 | 14 |
| FED. ROAD DIST. NO. | | ILLINOIS | | |

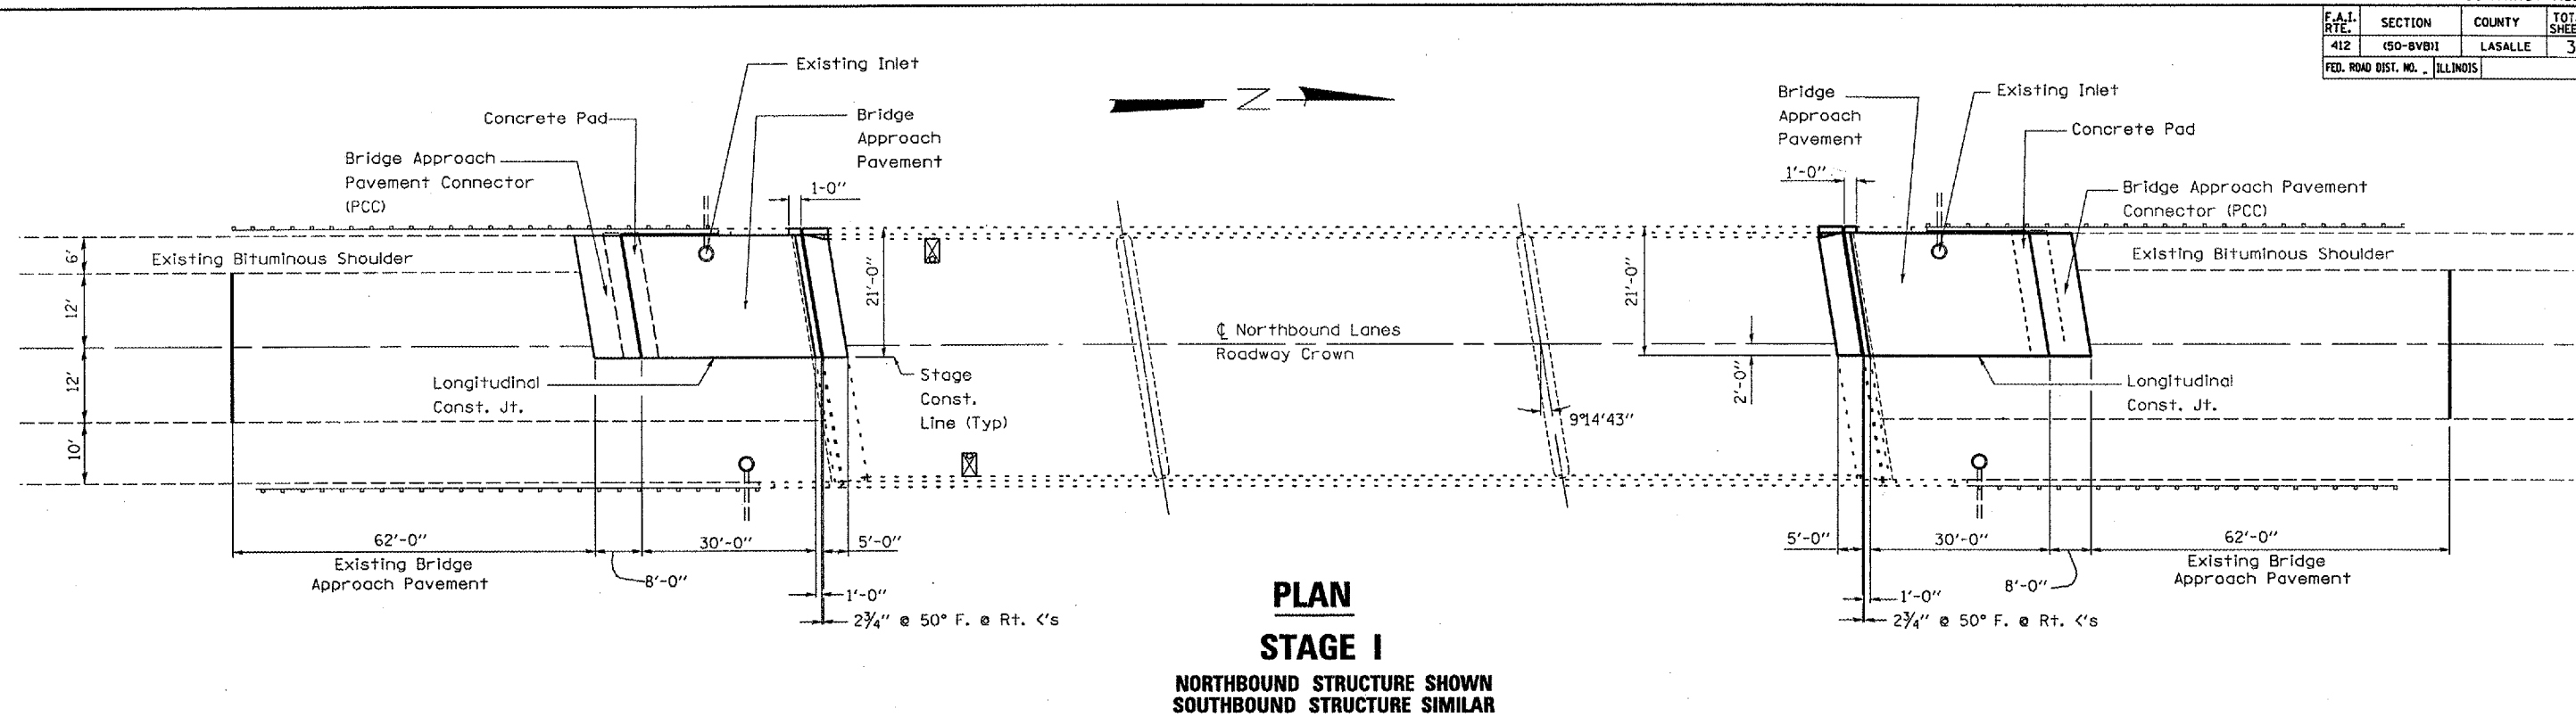

JULY 1, 2005
C:\PROJECTS\CM1106\CM318\DETAILS.DGN

| REVISIONS | |
|-----------|------|
| NAME | DATE |
| | |
| | |
| | |
| | |
| | |
| | |
| | |
| | |
| | |
| | |

ILLINOIS DEPARTMENT OF TRANSPORTATION
GENERAL PLAN CONSTRUCTION DETAILS
 F.A.I. 412 OVER BNSF RAILROAD
 SECTION (50-8VB)I
 LASALLE COUNTY
 STA. 758 + 10
 DATE 06/01/2005
 DRAWN BY RLW