



| F.A.I. RTE. | SECTION | COUNTY | TOTAL SHEETS | SHEET NO. |
|--------------------------------|----------|---------|--------------|-----------|
| 412 | 150-8VB1 | LASALLE | 31 | 25 |
| FED. ROAD DIST. NO. - ILLINOIS | | | | |

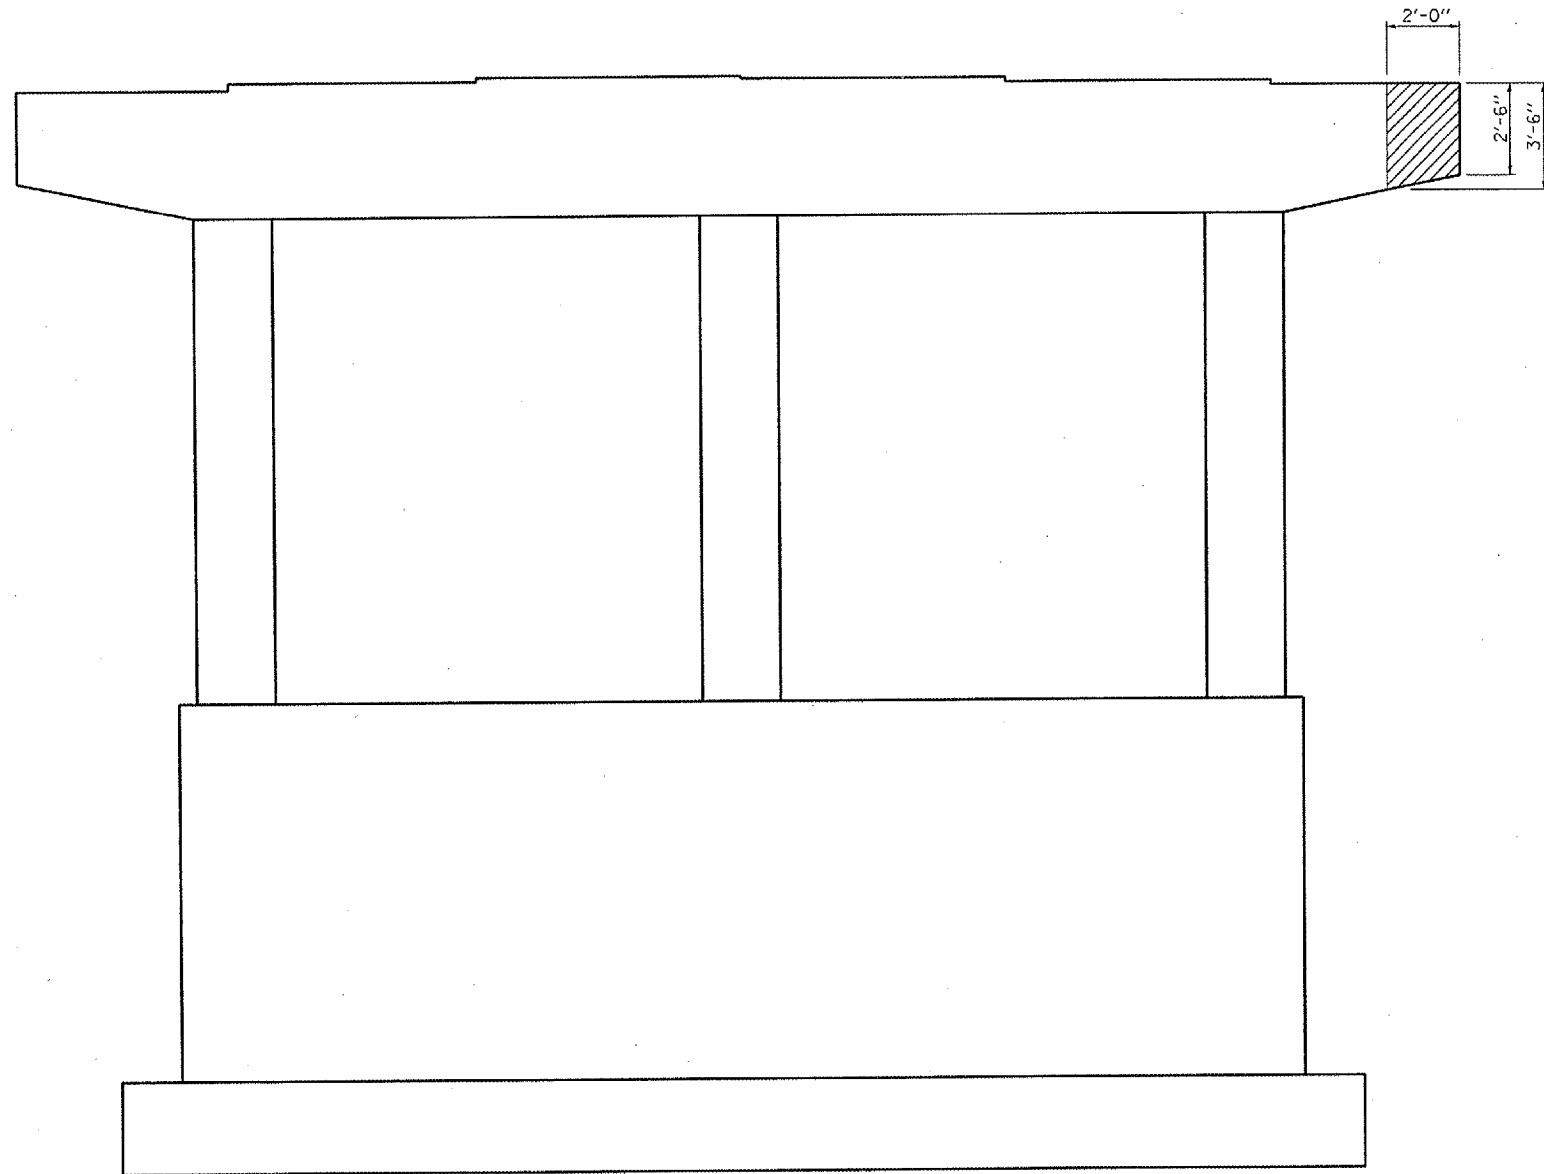

**SOUTH PIER (PIER 1) – SOUTH FACE
LOOKING NORTH**

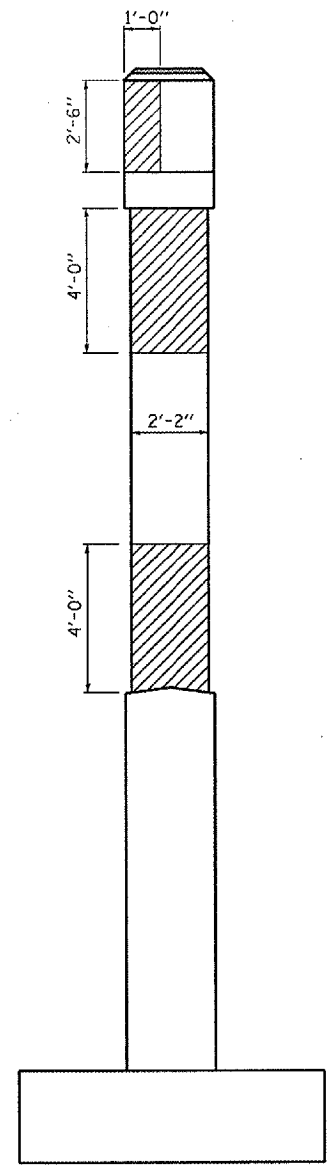

EAST END

S.N. 050-0163 (SB)

| Item | Unit | Total |
|--------------------------------|---------|-------|
| Formed Concrete Repair ≤ 5" | Sq. Ft. | 26 |

| REVISIONS | |
|-----------|------|
| NAME | DATE |
| | |
| | |
| | |
| | |
| | |
| | |
| | |
| | |
| | |
| | |

ILLINOIS DEPARTMENT OF TRANSPORTATION
FORMED CONCRETE REPAIR DETAILS
S.N. 050-0163 (SB) – SOUTH PIER
 F.A.I. 412 OVER BNSF RAILROAD
 SECTION (50-8VB)I
 LASALLE COUNTY
 STA. 758 + 10

JULY 1, 2005
C:/PROJECTS/CMA IN06/CM31 B/DETAILS.DGN