


F.A.I. RTE.	SECTION	COUNTY	TOTAL SHEETS	SHEET NO.
412	(50-8VB)I	LASALLE	31	31
FED. ROAD DIST. NO. ,		ILLINOIS		

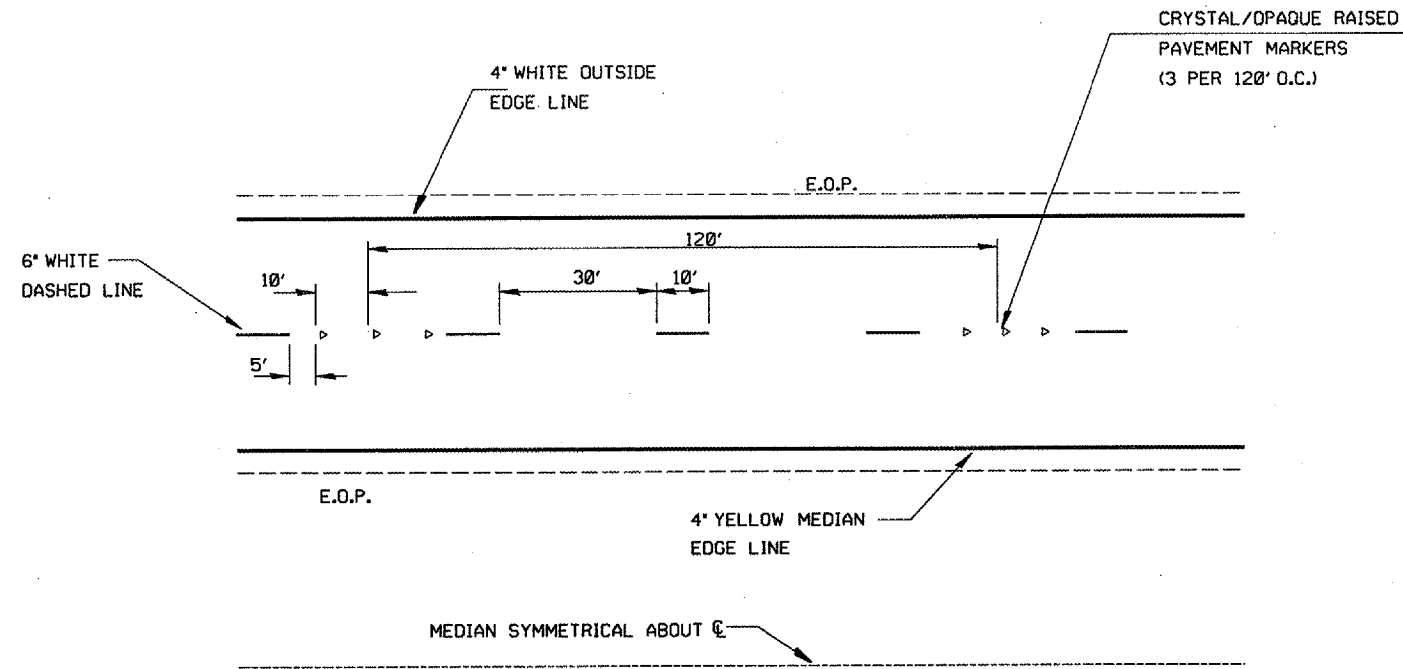

TYPICAL PAVEMENT MARKINGS

JULY 1, 2005
C:\PROJECTS\CMA\ING6\CM318\DETAILS.DGN

REVISIONS	
NAME	DATE

ILLINOIS DEPARTMENT OF TRANSPORTATION
TYPICAL PAVEMENT MARKING
 F.A.I. 412 OVER BNSF RAILROAD
 SECTION (50-8VB)I
 LASALLE COUNTY
 STA. 758 + 10
 DATE 06/01/2005
 DRAWN BY RLW