


| | | | | |
|-------------------------|---------|----------|------------------|-----------|
| F.A.I. RTE. | SECTION | COUNTY | TOTAL SHEETS | SHEET NO. |
| 55 | * | McLEAN | 5 | 5 |
| STA. | | TO STA. | | |
| FED. ROAD DIST. NO. | | ILLINOIS | FED. AID PROJECT | |
| * D3 TREE PLANTING 2006 | | | | |

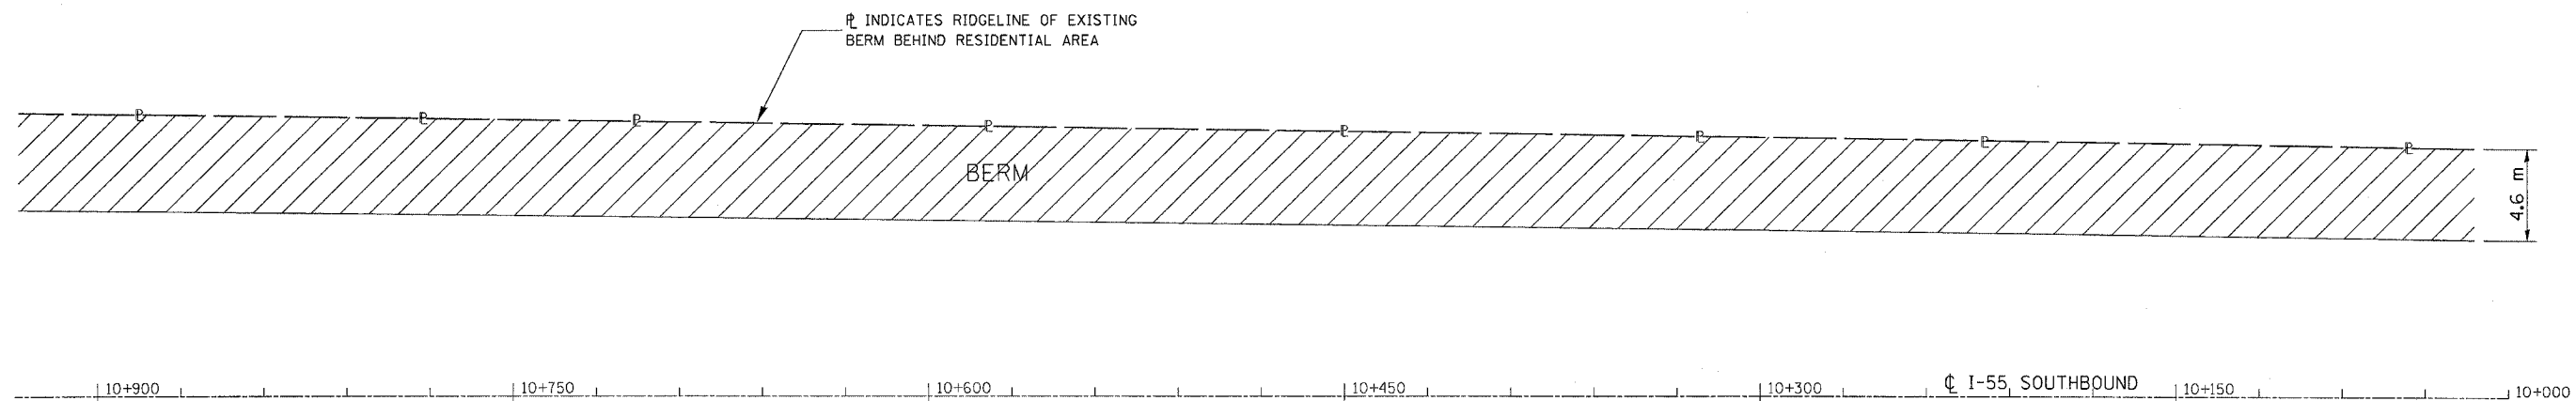

NOTE:

SHRUBS TO BE INTERPLANTED WITH EXISTING TREE LINE NEAR TOP OF BERM.

EXACT LOCATION AND SPACING OF SHRUBS TO BE DETERMINED IN FIELD BY ENGINEER.

| SHRUB PLANTING | | | |
|--------------------|------|--------------|----------------|
| STATION TO STATION | SIDE | TREE | TOTAL QUANTITY |
| 120+00 TO 135+00 | RT | GREY DOGWOOD | 100 |
| 135+00 TO 150+00 | RT | GREY DOGWOOD | 100 |
| | | TOTAL | 200 |



| REVISIONS | | ILLINOIS DEPARTMENT OF TRANSPORTATION |
|-----------|------|---|
| NAME | DATE | |
| | | <p>I-55 - BERM PLANTING 1 MILE WEST OF VET. PARKWAY INTERCHANGE</p> <p>SCALE: VERT. _____ HORIZ. _____</p> <p>DATE _____ DRAWN BY _____ CHECKED BY _____</p> |
| | | |
| | | |
| | | |
| | | |
| | | |
| | | |
| | | |
| | | |
| | | |

PLOT DATE = 9/2/2005
 FILE NAME = #FILEL#
 PLOT SCALE = #SCALE#
 USER NAME = #USER#