


F.A.P. RITE	SECTION	COUNTY	TOTAL SHEETS	SHEET NO.
687	*	McDonough / Pulloa	38	36
STA. 354+50.00	TO STA. 355+00.00			
FED. ROAD DIST. NO.	ILLINOIS	FED. AID PROJECT		
*14 COLV EXCT/REPAIR 2006				

	DATE	BY
ORIGINAL SURVEY		
REVISED		
TEMPLATE		
AREAS CHECKED		

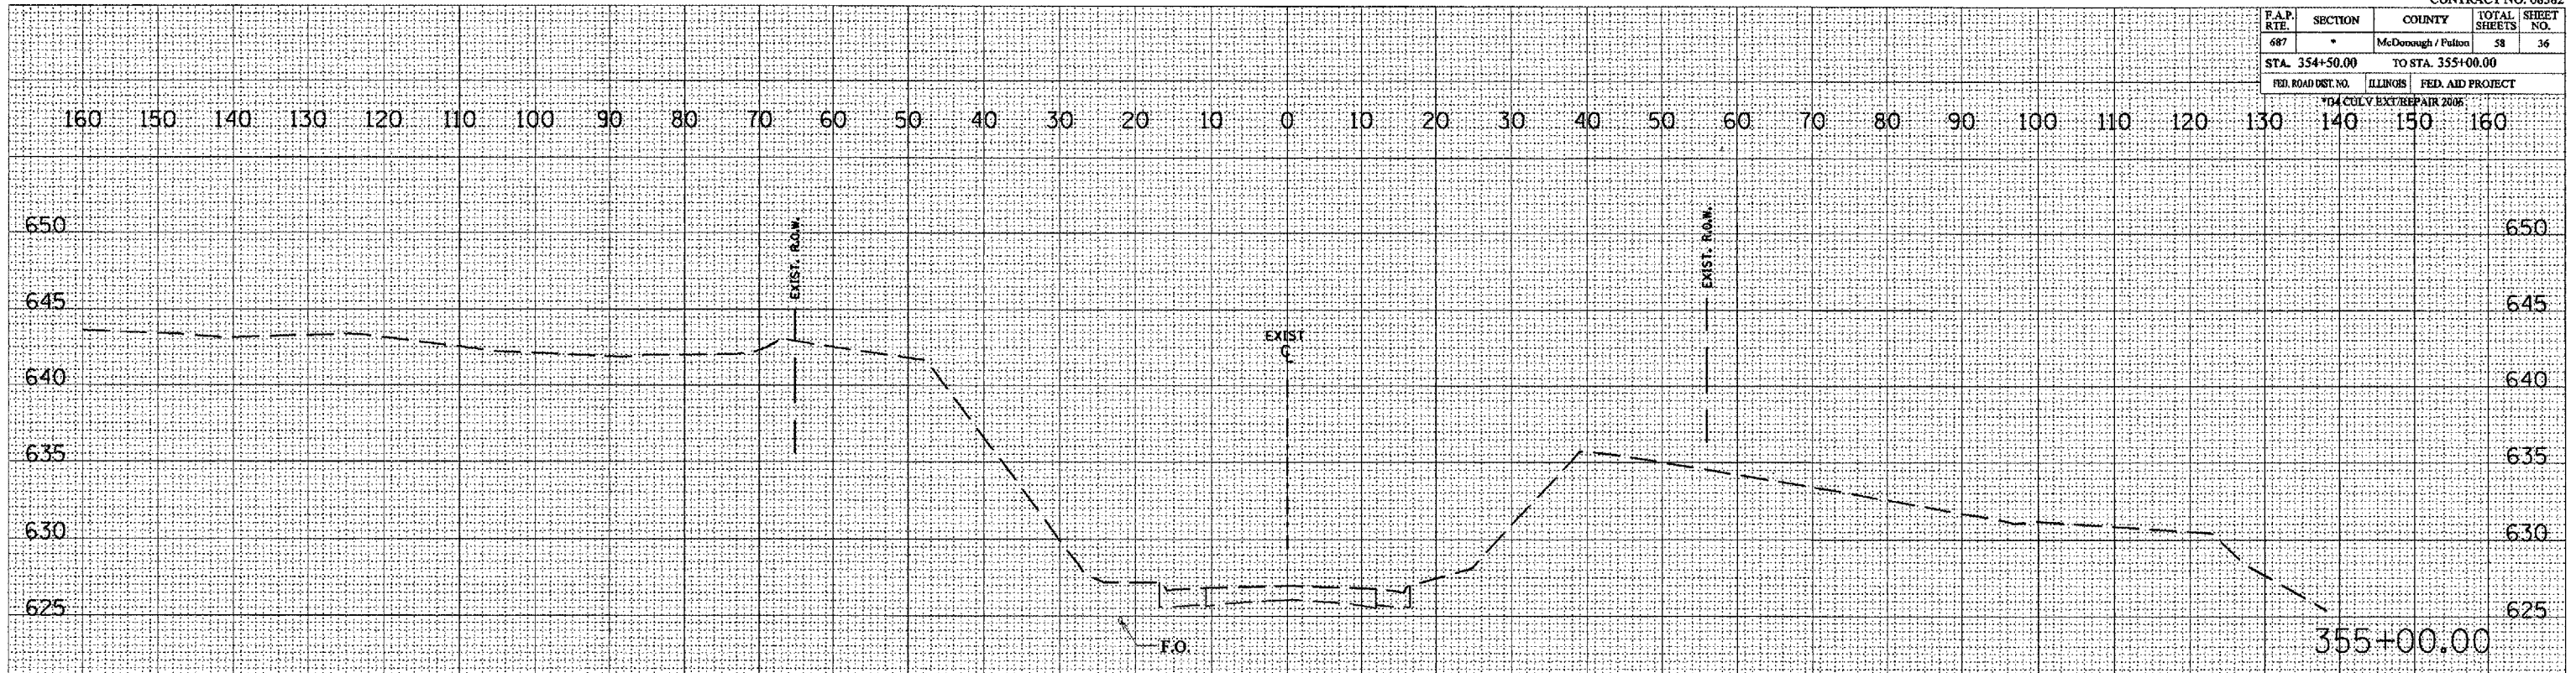

	DATE	BY
ORIGINAL SURVEY		
REVISED		
TEMPLATE		
AREAS CHECKED		



PLT DATE = 9/24/2006  
PLT SCALE = 1" = 20'  
USER NAME = ccrispola