



68452

F.A.P. RTE.	SECTION	COUNTY	TOTAL SHEETS	SHEET NO.
315	(55-2)A	McDONOUGH	55	6
STA.	TO STA.			
FED. ROAD DIST. NO. 4	ILLINOIS	FED. AID PROJECT		

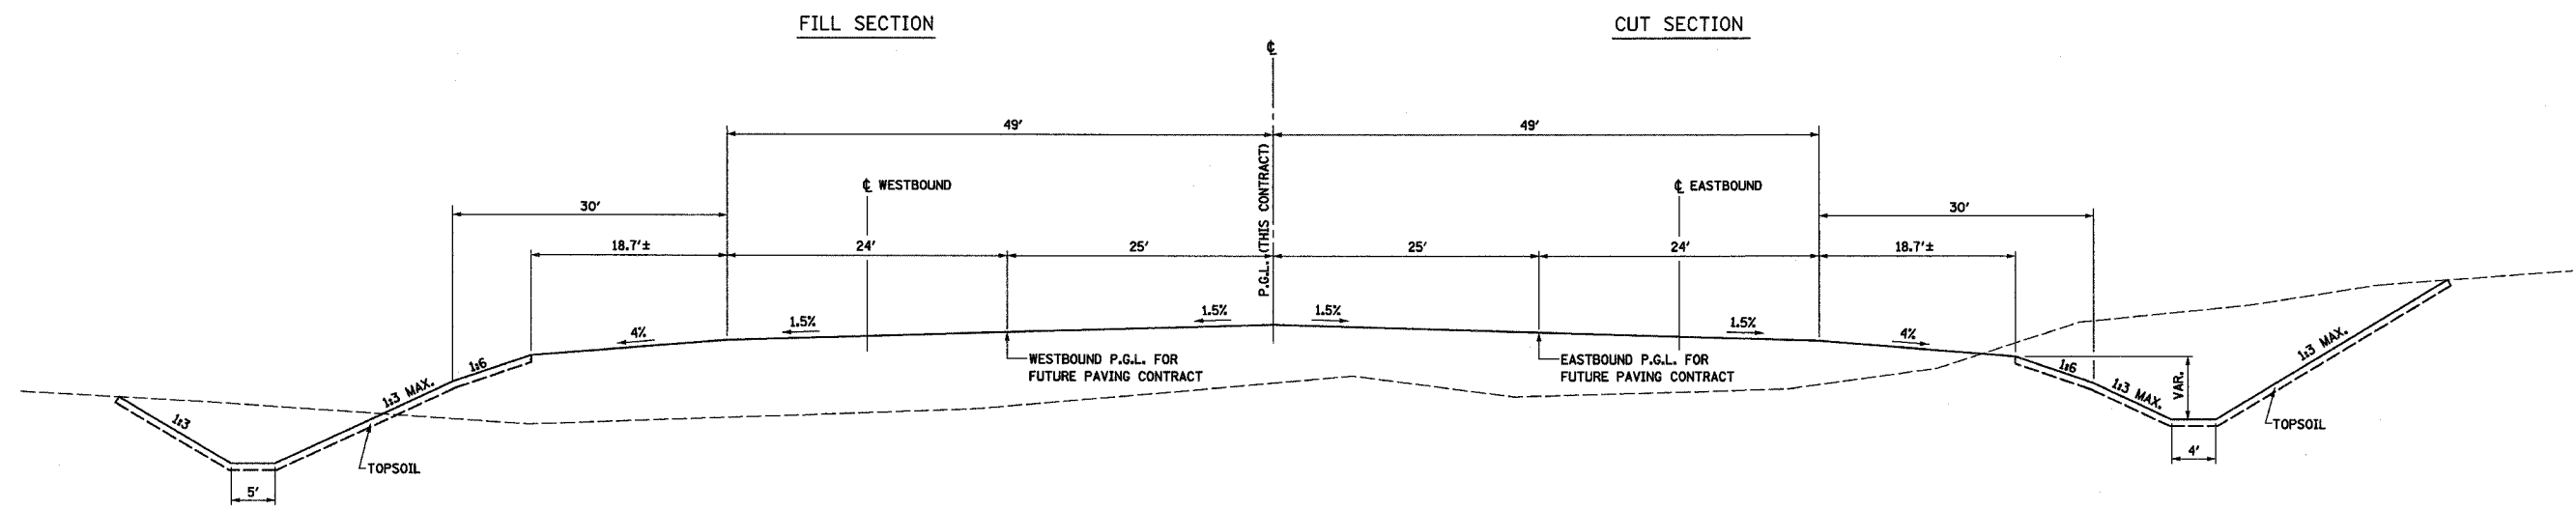

**IL 336 TYPICAL SECTION**

STA. 515+19.94 TO STA. 517+00  
 STA. 527+00 TO STA. 535+25

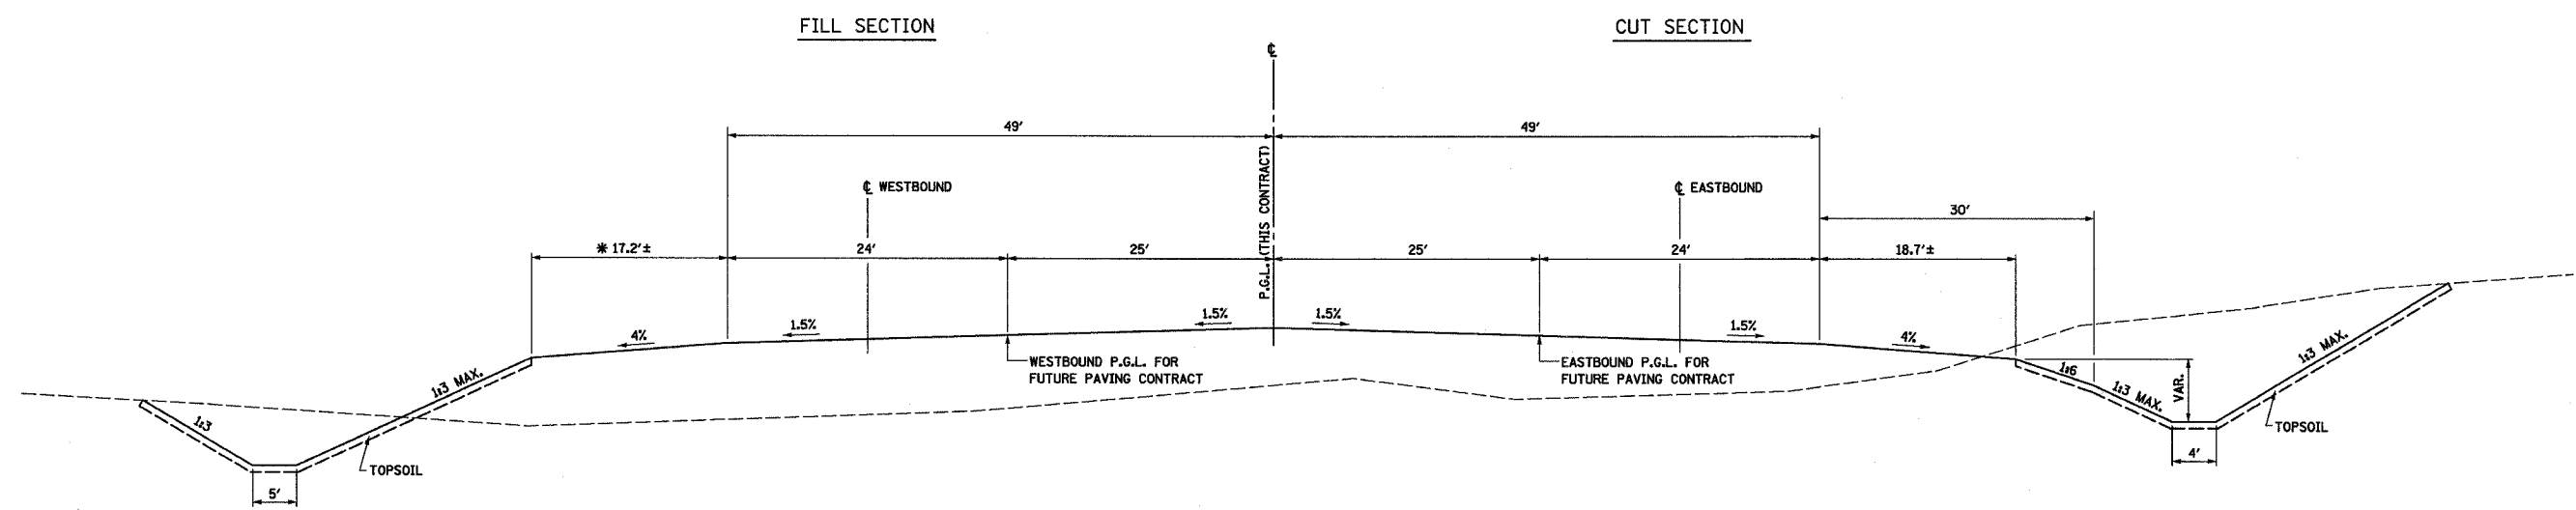

**IL 336 TYPICAL SECTION**

\* LT. STA. 514+47.44 TO STA. 515+19.94  
 SEE STD. 630301 SHOULDER WIDENING  
 FOR TYPE 1 (SPECIAL) GUARDRAIL TERMINALS

STA. 507+00 TO STA. 515+19.94

REVISIONS	
NAME	DATE

ILLINOIS DEPARTMENT OF TRANSPORTATION

**TYPICAL SECTIONS  
 IL. ROUTE 336**

DATE 8/29/05

DRAWN BY DLC  
 CHECKED BY KMC

TYPE-C-601 8/27/2005 8:38 AM