

68452



F.A.P. RTE.	SECTION	COUNTY	TOTAL SHEETS	SHEET NO.
315	(55-2)A	McDONOUGH	55	11
STA. 504+00		TO STA. 517+00		
FED. ROAD DIST. NO. 4 ILLINOIS FED. AID PROJECT				

LEGEND

- ① [Hatched Box] TREE REMOVAL, ACRES
- ② [Wavy Line] FENCE REMOVAL
- [X] TREE REMOVAL

① TREE REMOVAL, ACRES
 LT. & RT. STA. 504+06 TO RT. STA. 505+40
 RT. STA. 505+20 TO RT. STA. 505+50
 LT. STA. 505+30 TO LT. & RT. STA. 517+00

② FENCE REMOVAL
 LT. STA. 516+95 TO LT. STA. 517+00

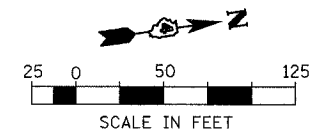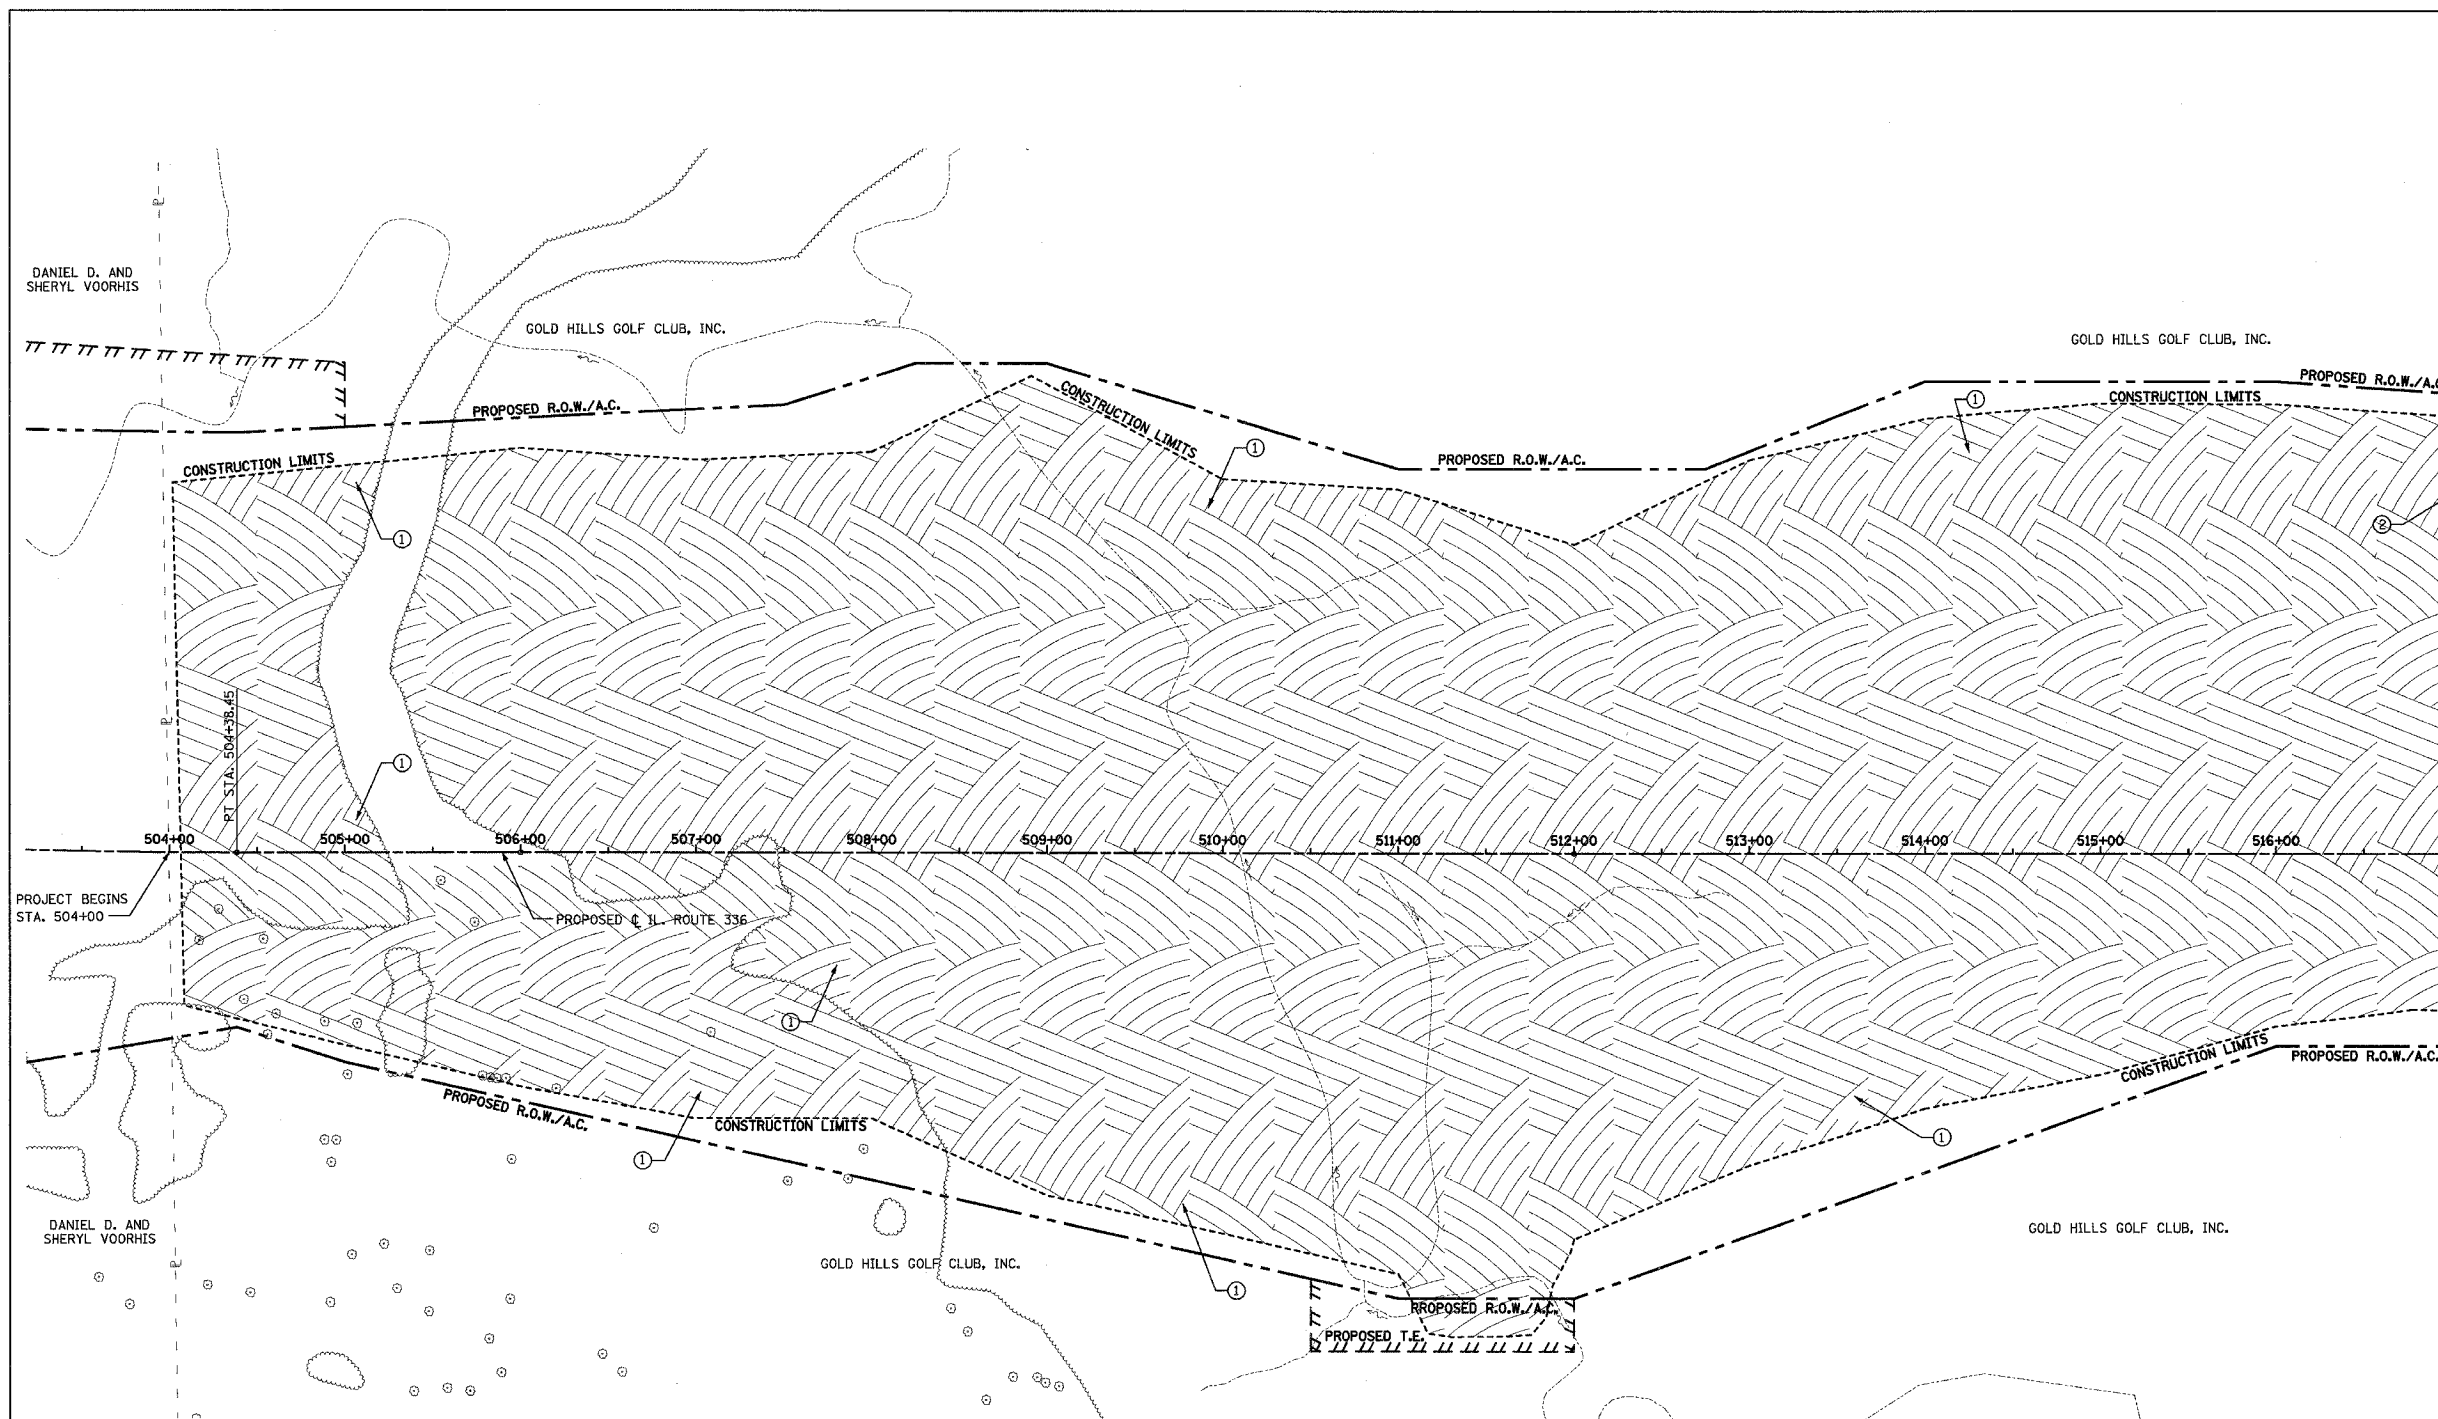

REVISIONS	
NAME	DATE

ILLINOIS DEPARTMENT OF TRANSPORTATION
REMOVAL ITEMS
IL. ROUTE 336
STA. 504+00 TO STA. 517+00
 DRAWN BY DLC
 CHECKED BY KMC
 DATE 8/29/05

NOTE: SEE STATUS OF UTILITIES TO BE ADJUSTED FOR FURTHER INFORMATION ON UTILITY CONFLICTS.

3/29/07 10:11:28 AM