


68152


F.A.P. RTE.	SECTION	COUNTY	TOTAL SHEETS	SHEET NO.
315	(55-2)A	McDONOUGH	55	22
STA.		TO STA.		
FED. ROAD DIST. NO. 4		ILLINOIS FED. AID PROJECT		

NOTE: ALL PROPOSED SLOPES TO BE 1:3 UNLESS OTHERWISE MARKED.

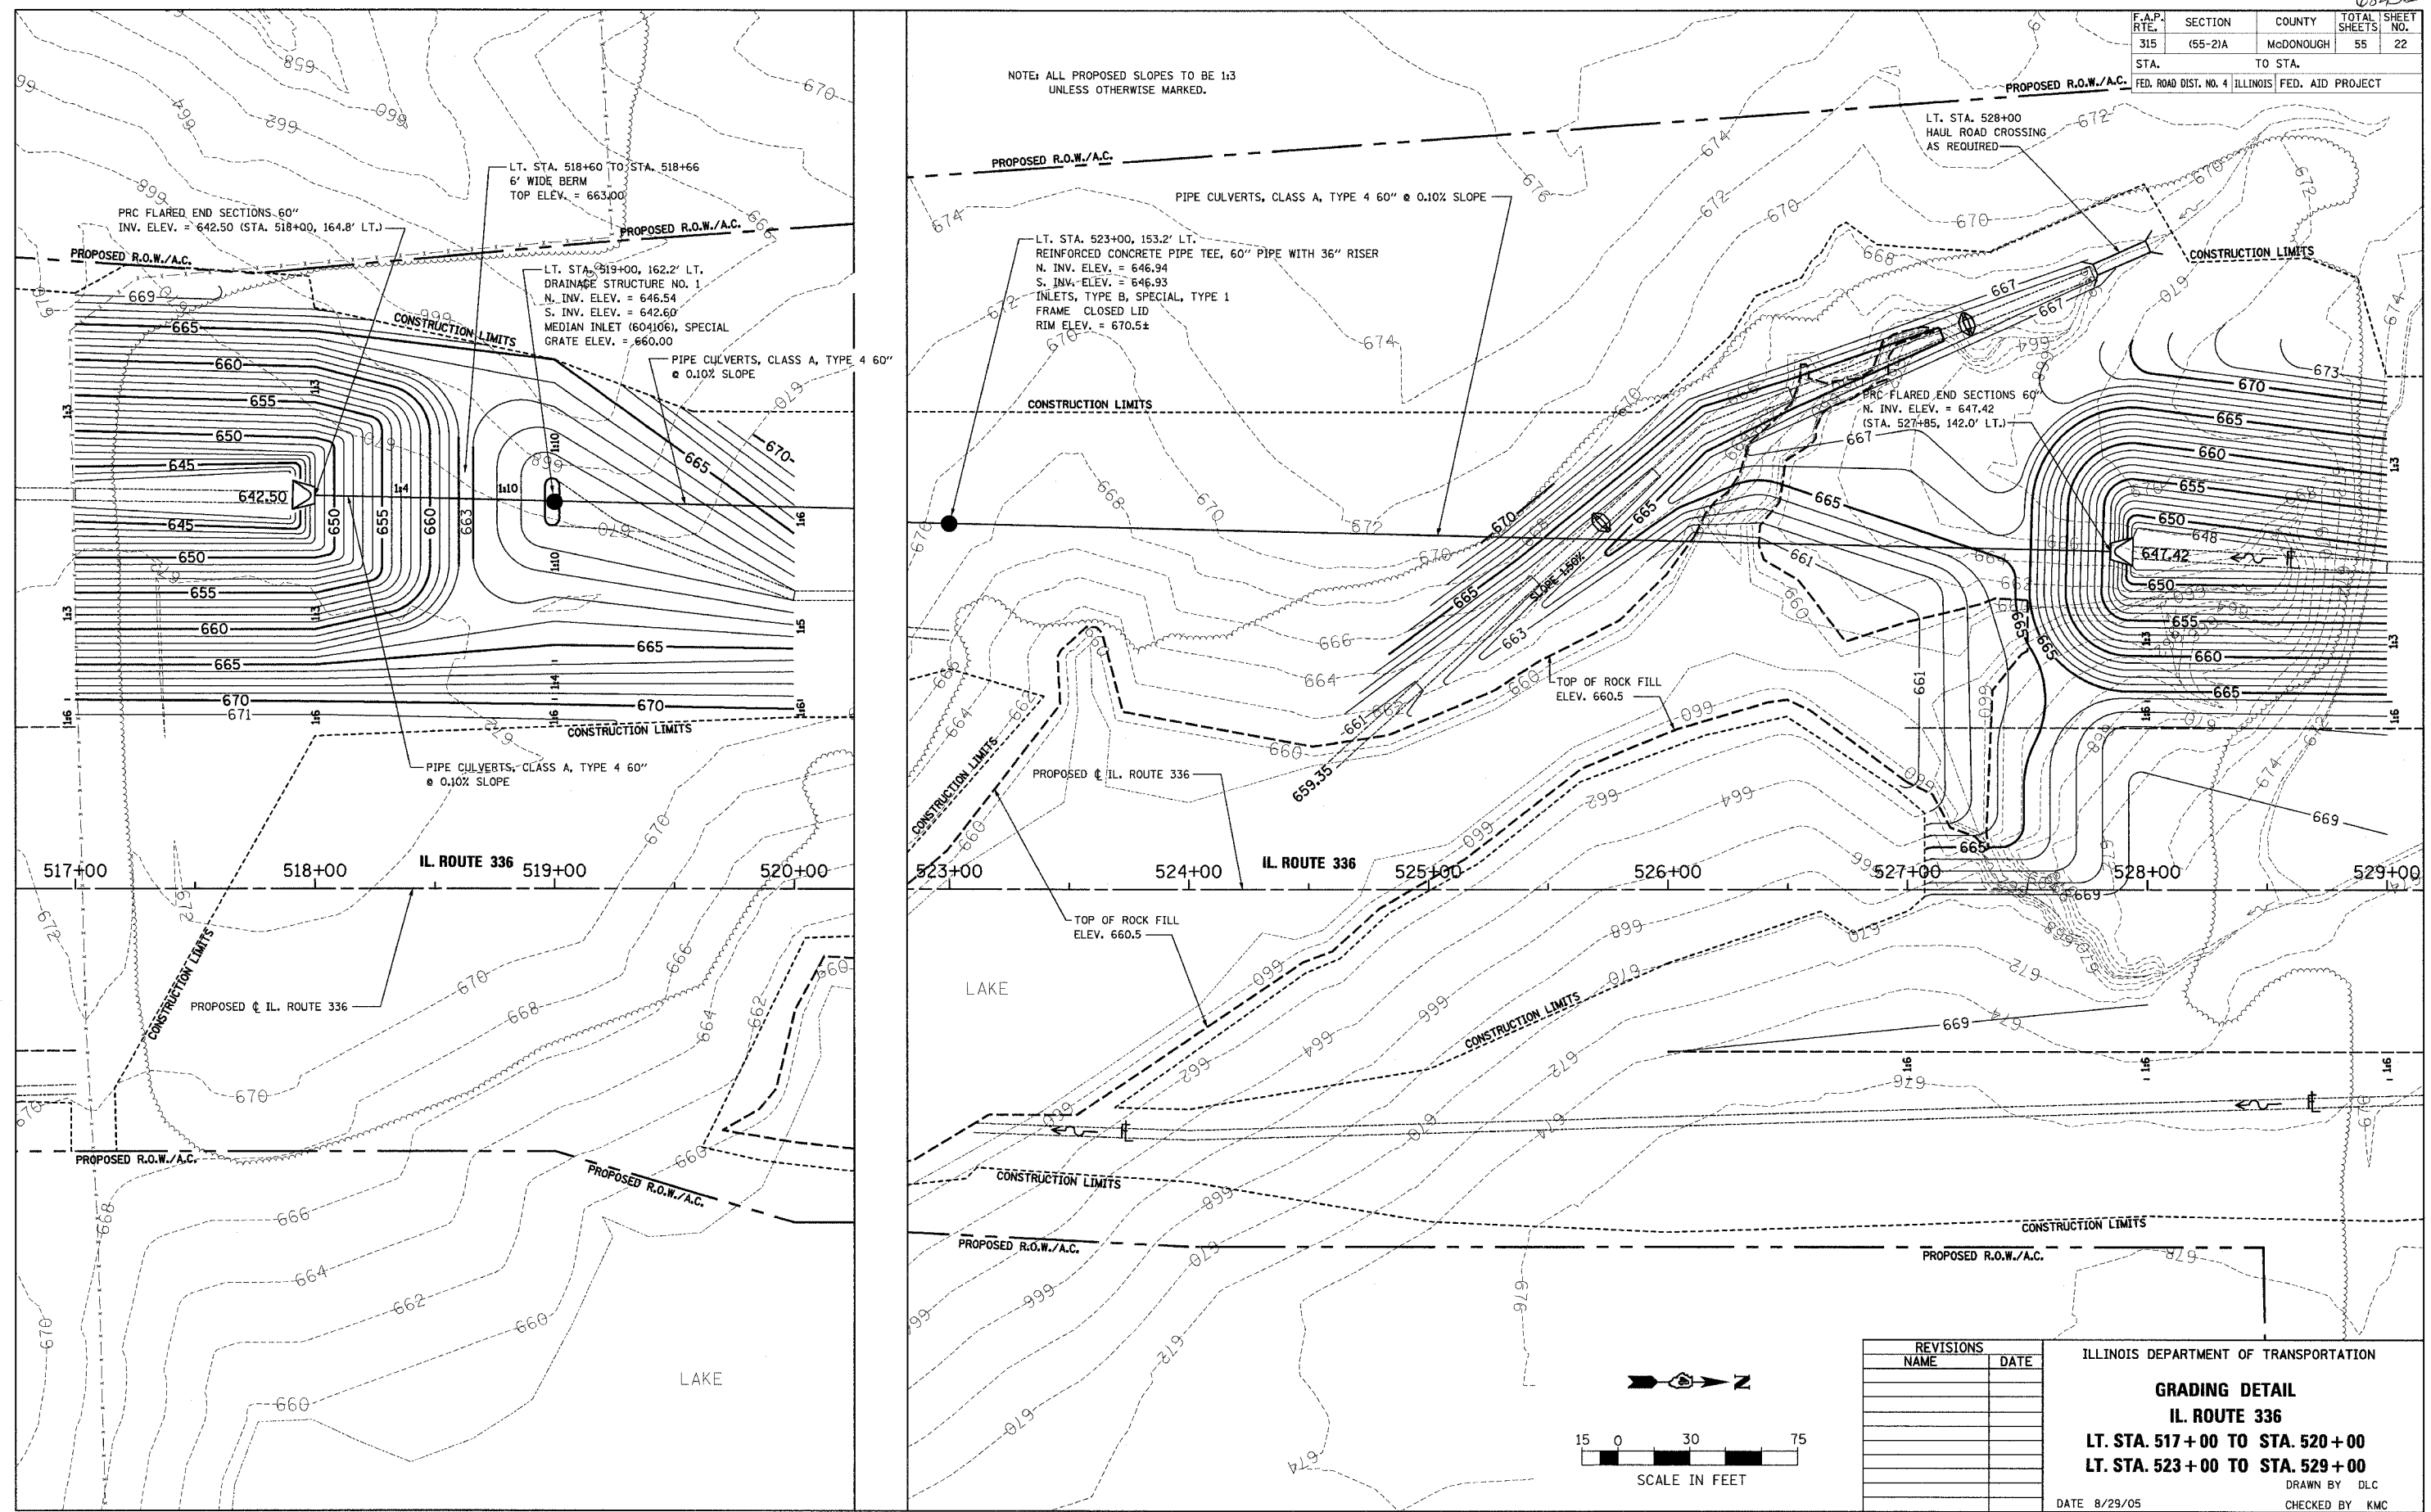

REVISIONS	
NAME	DATE

ILLINOIS DEPARTMENT OF TRANSPORTATION
GRADING DETAIL
IL. ROUTE 336
LT. STA. 517+00 TO STA. 520+00
LT. STA. 523+00 TO STA. 529+00
 DRAWN BY: DLC
 CHECKED BY: KMC
 DATE: 8/29/05

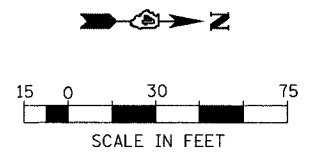

LAKE MOUND PLAN (8/29/05) 11:45:50 AM