

68452

F.A.P. RTE.	SECTION	COUNTY	TOTAL SHEETS	SHEET NO.
315	(55-2)A	McDONOUGH	55	30
STA.	TO STA.			
FED. ROAD DIST. NO.	ILLINOIS	FED. AID PROJECT		

320 300 280 260 240 220 200 180 160 140 120 100 80 60 40 20 0 20 40 60 80 100 120 140 160 180 200 220 240 260 280 300 320

FINAL SURVEY

BY _____ DATE _____

SURVEYED _____

NOTE BOOK _____

NO. _____

PLotted _____

AREAS CHECKED _____

ORIGINAL SURVEY

BY _____ DATE _____

SURVEYED _____

NOTE BOOK _____

NO. _____

Plotted _____


AREAS CHECKED _____

PLOT DATE = #DATE#

FILE NAME = #FILE#

PLOT SCALE = #SCALE#

USER NAME = #USER#

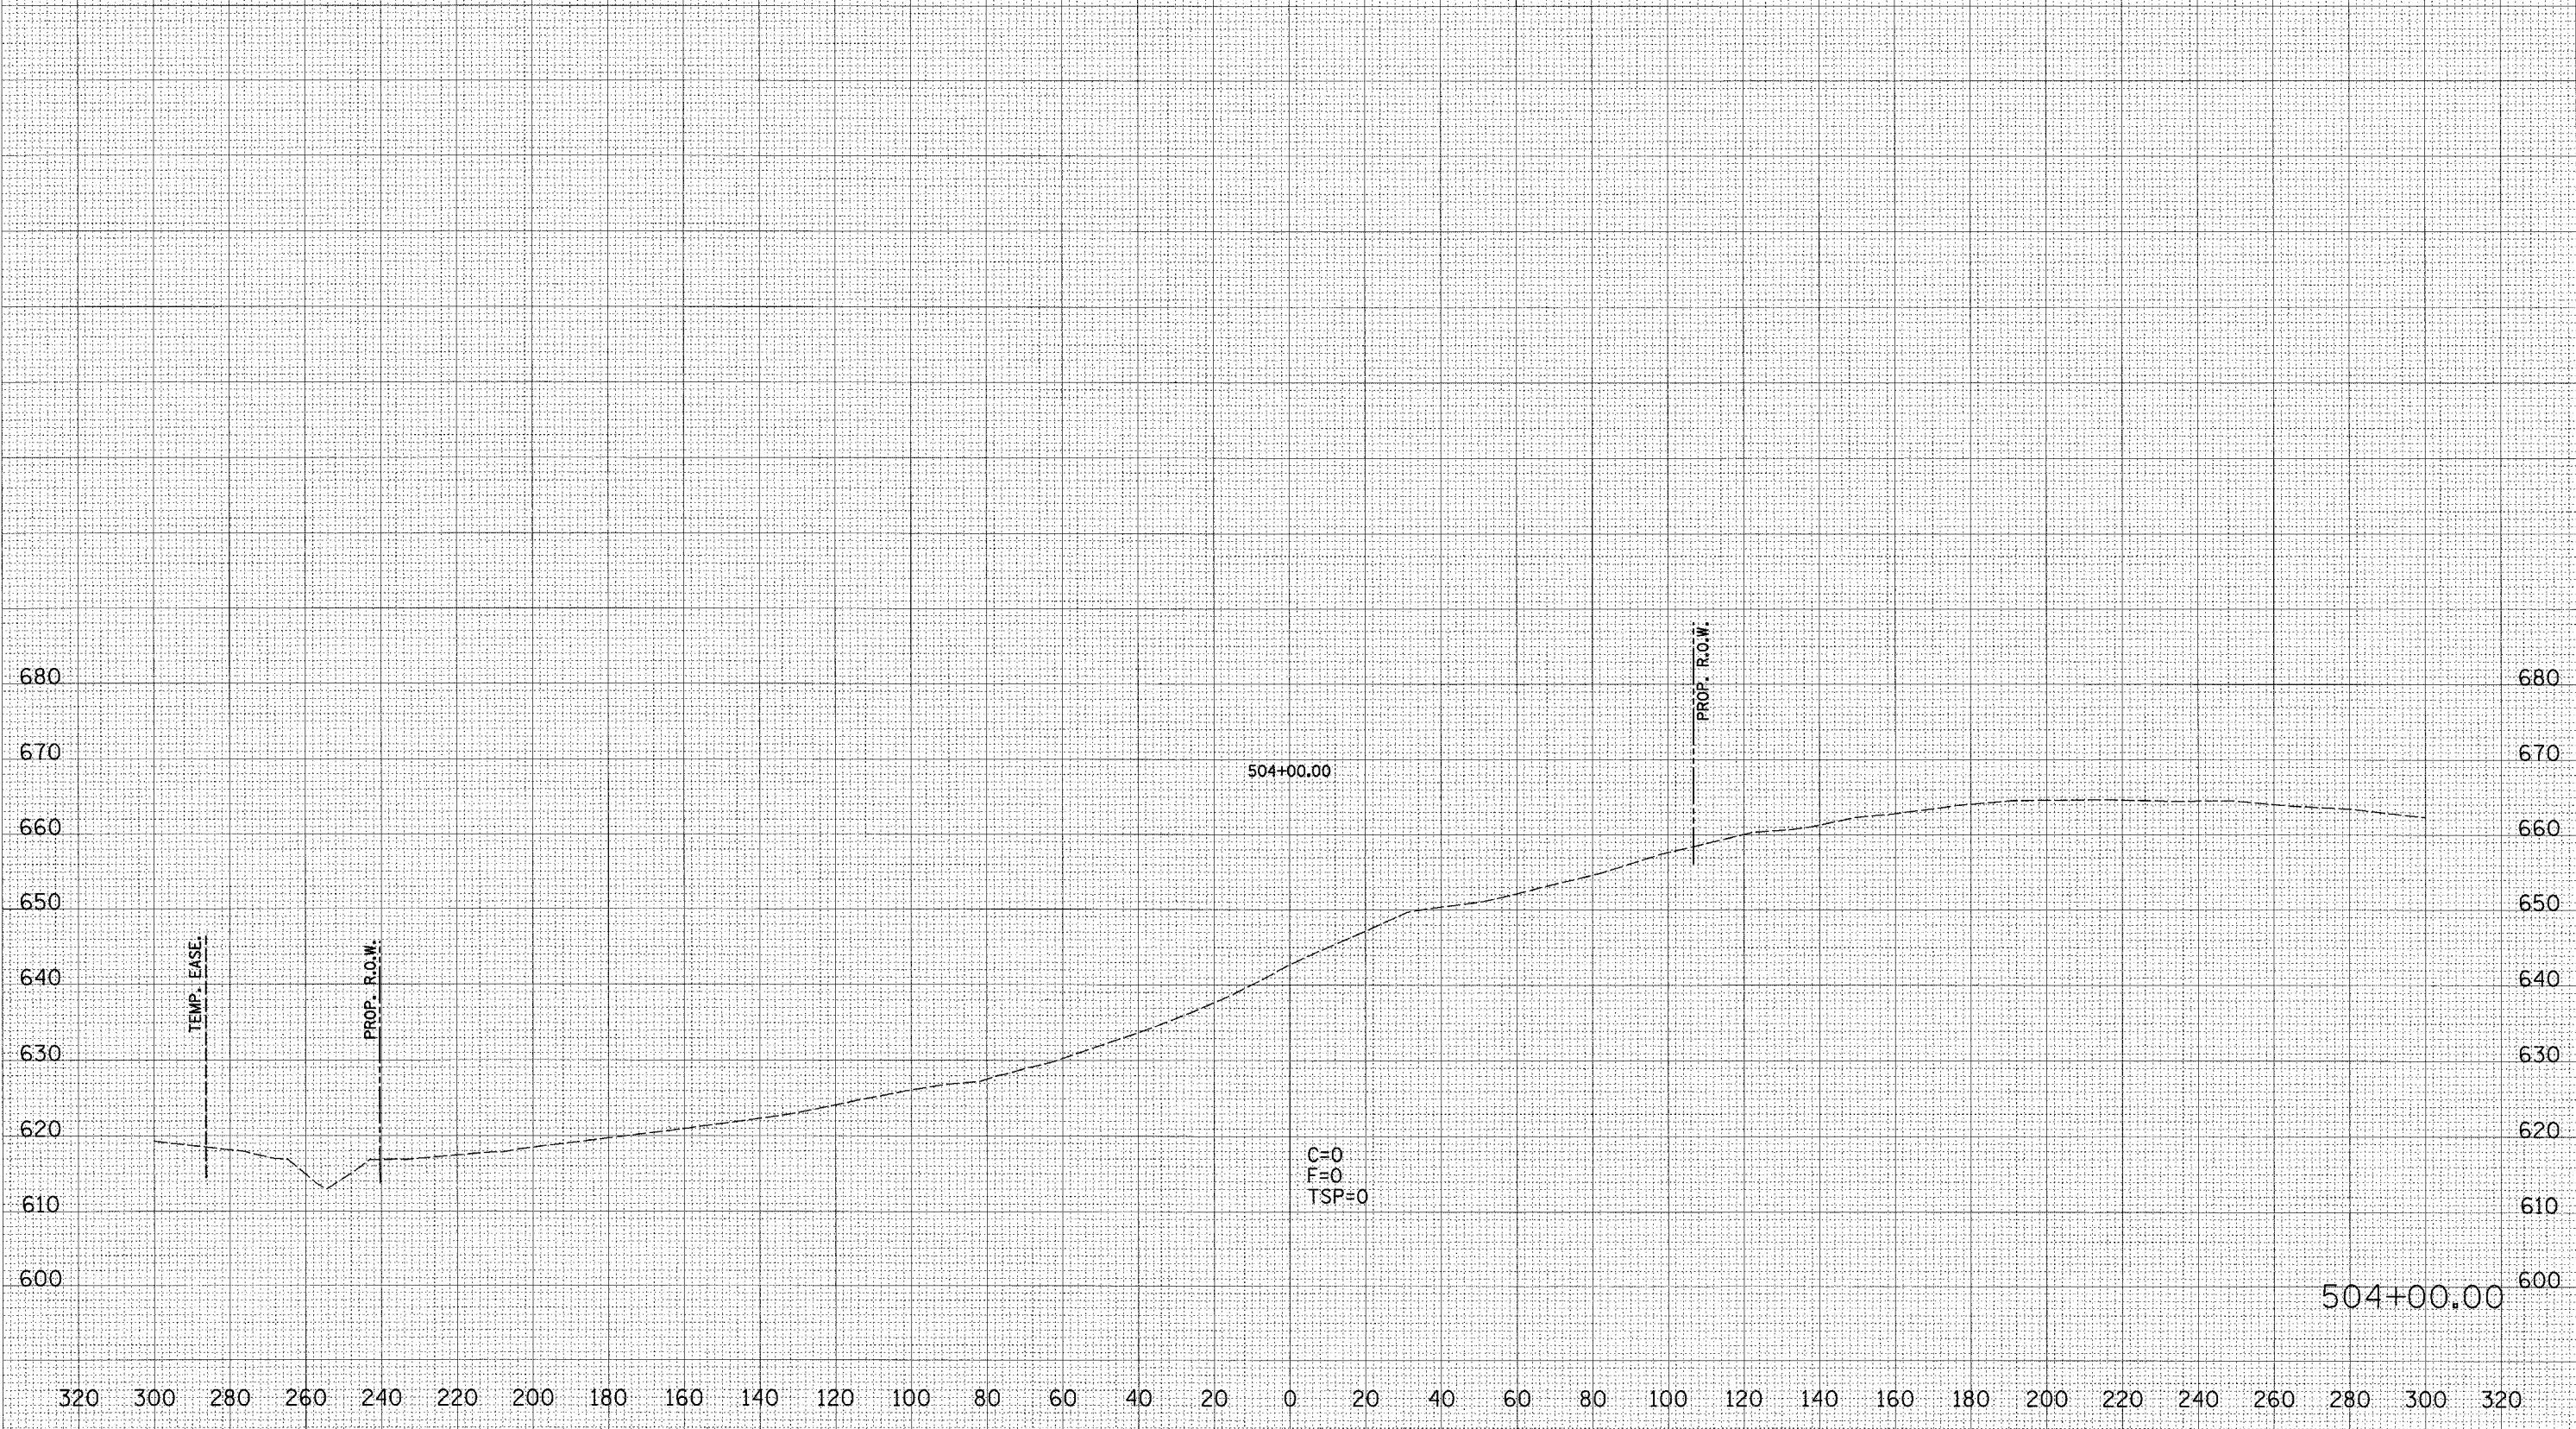

CROSS SECTIONS - IL. ROUTE 336

20 SHEETS OF 6/26/2006 8:06:35 AM