


68252

F.A.P. RTE.	SECTION	COUNTY	TOTAL SHEETS	SHEET NO.
315	155-21A	McDONOUGH	55	52
STA.	TO STA.			
FED. ROAD DIST. NO.		ILLINOIS FED. AID PROJECT		

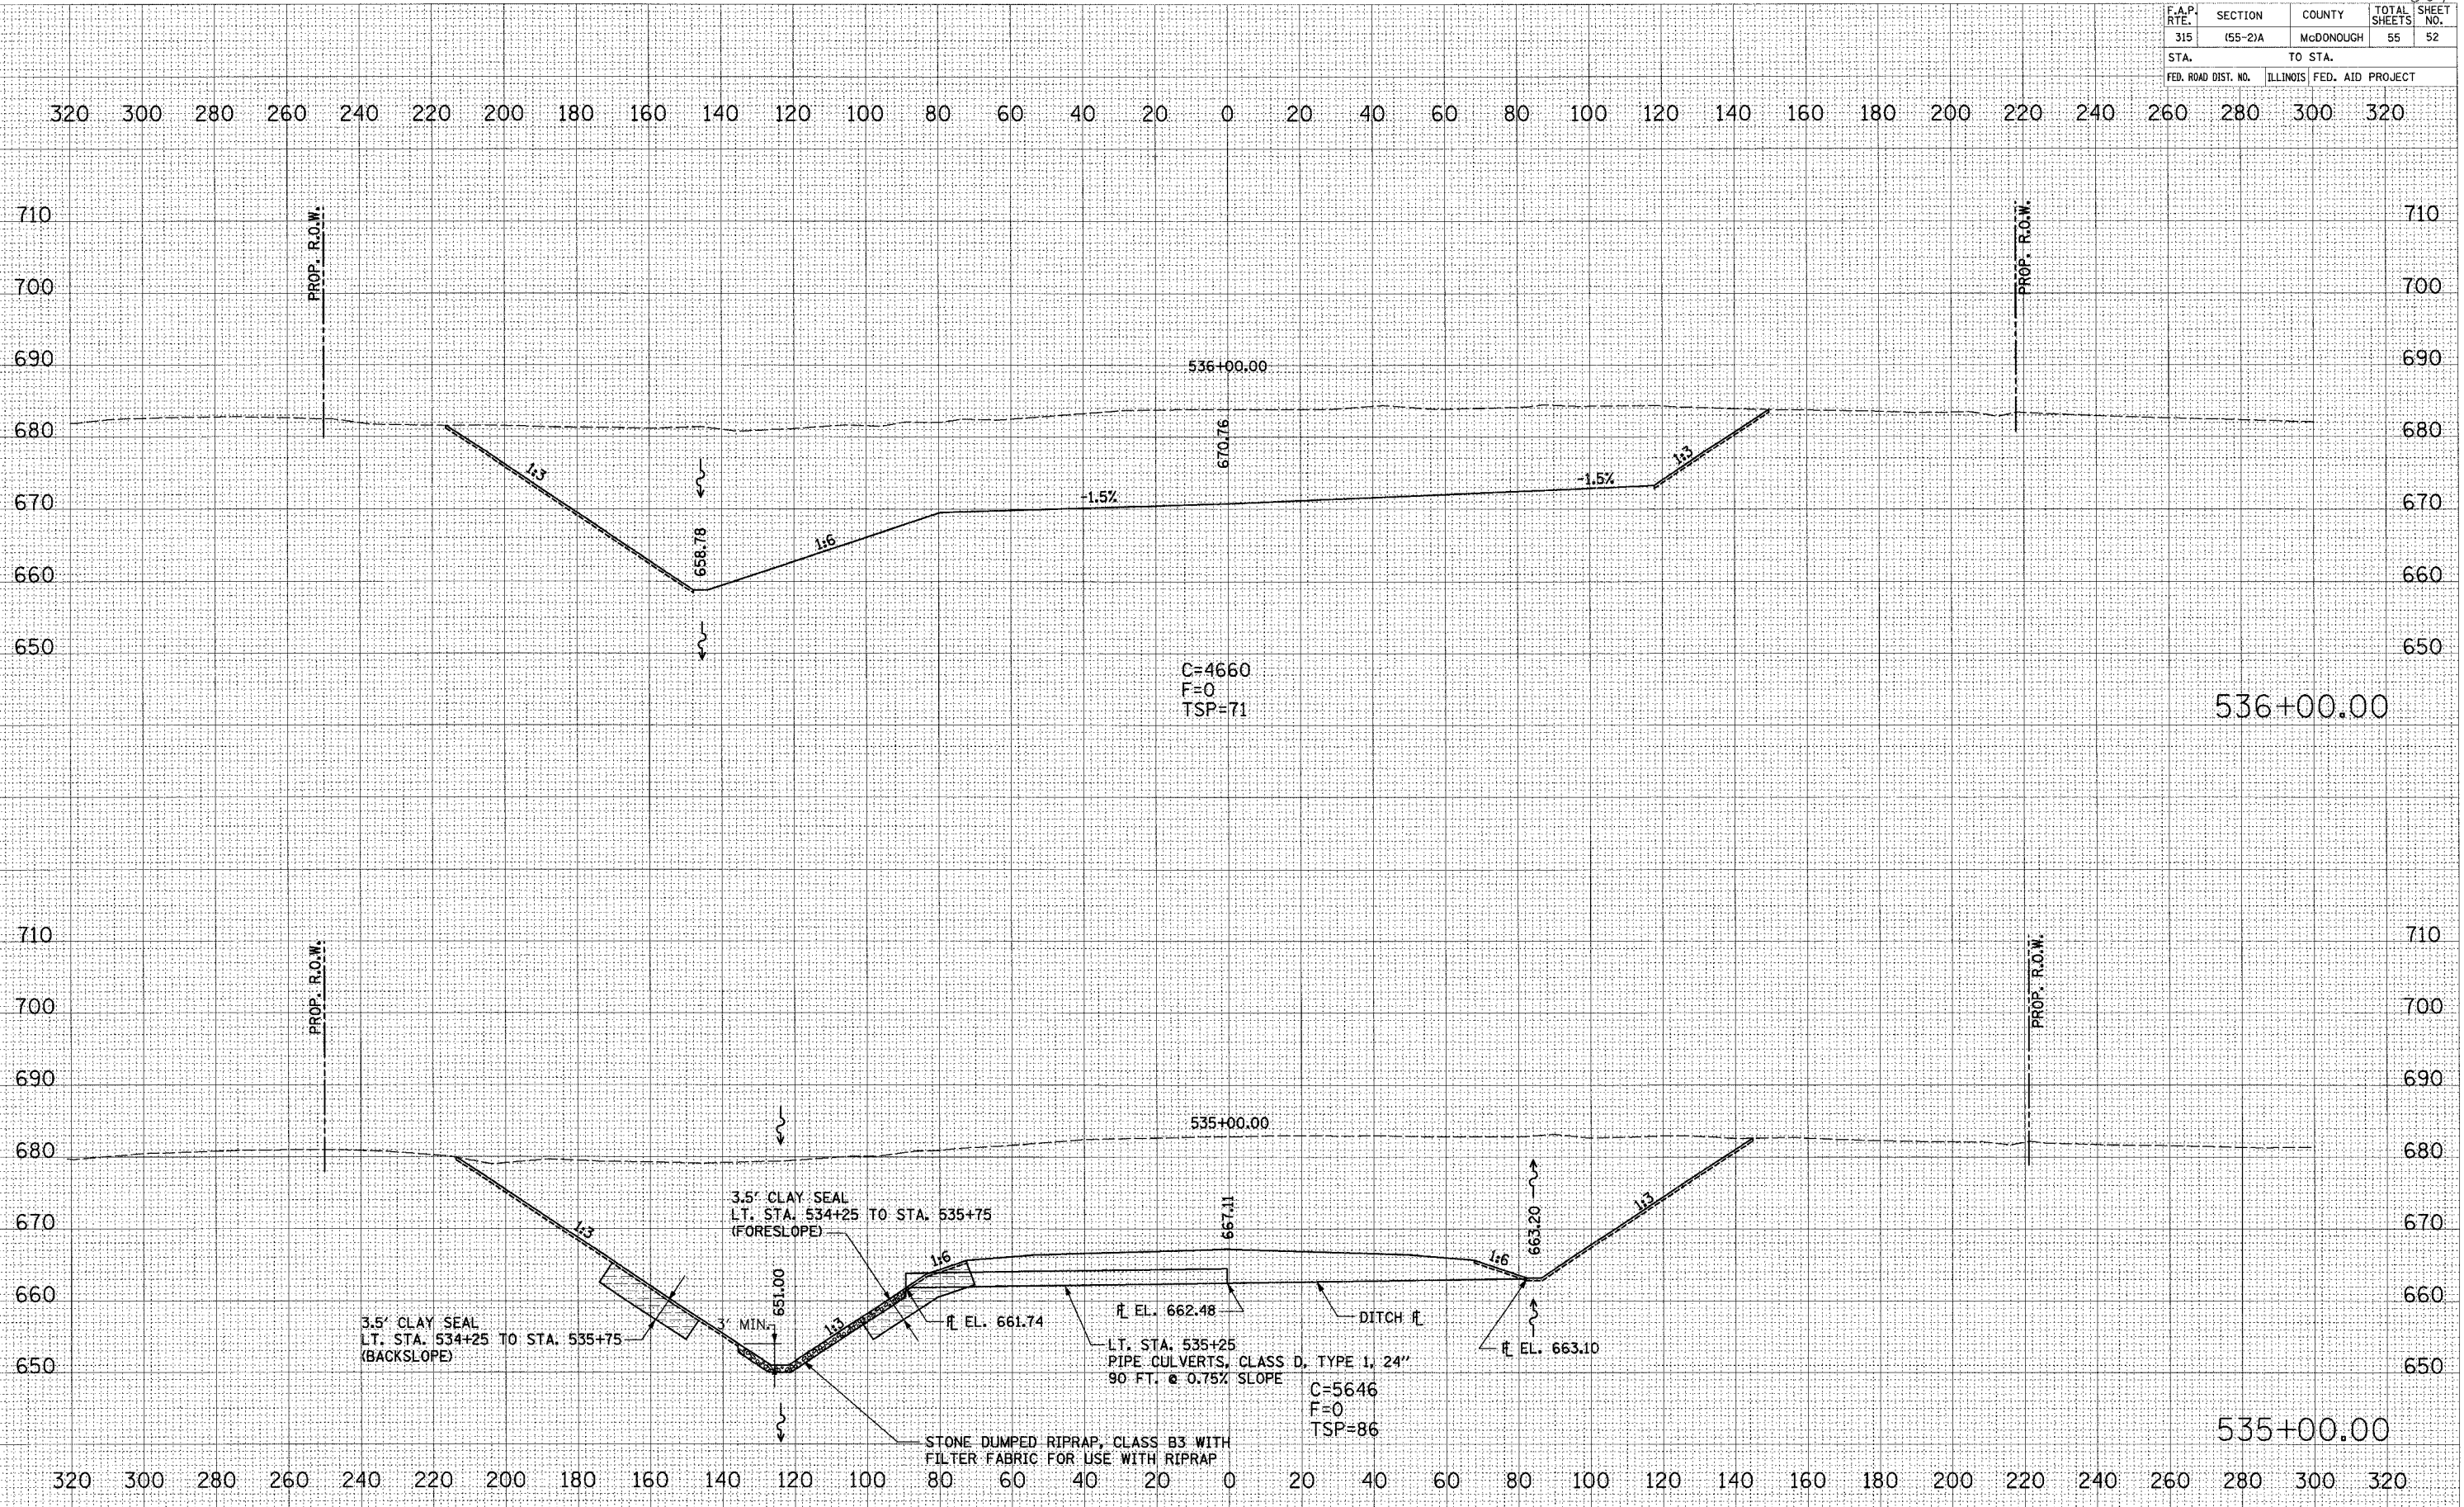

BY	DATE
FINAL SURVEY	
NOTE BOOK	
NO.	

BY	DATE
ORIGINAL SURVEY	
NOTE BOOK	
NO.	

PLOT DATE = 04/25/88
 FILE NAME = 011158
 PLOT SCALE = 1"=40'
 USER NAME = WJENKINS

CROSS SECTIONS - IL. ROUTE 336

1/8" = 10' HORIZONTAL SCALE
 1/8" = 10' VERTICAL SCALE