


68452

F.A.P. RTE.	SECTION	COUNTY	TOTAL SHEETS	SHEET NO.
315	155-21A	McDONOUGH	55	53
STA.	TO STA.			
FED. ROAD DIST. NO.	ILLINOIS FED. AID PROJECT			

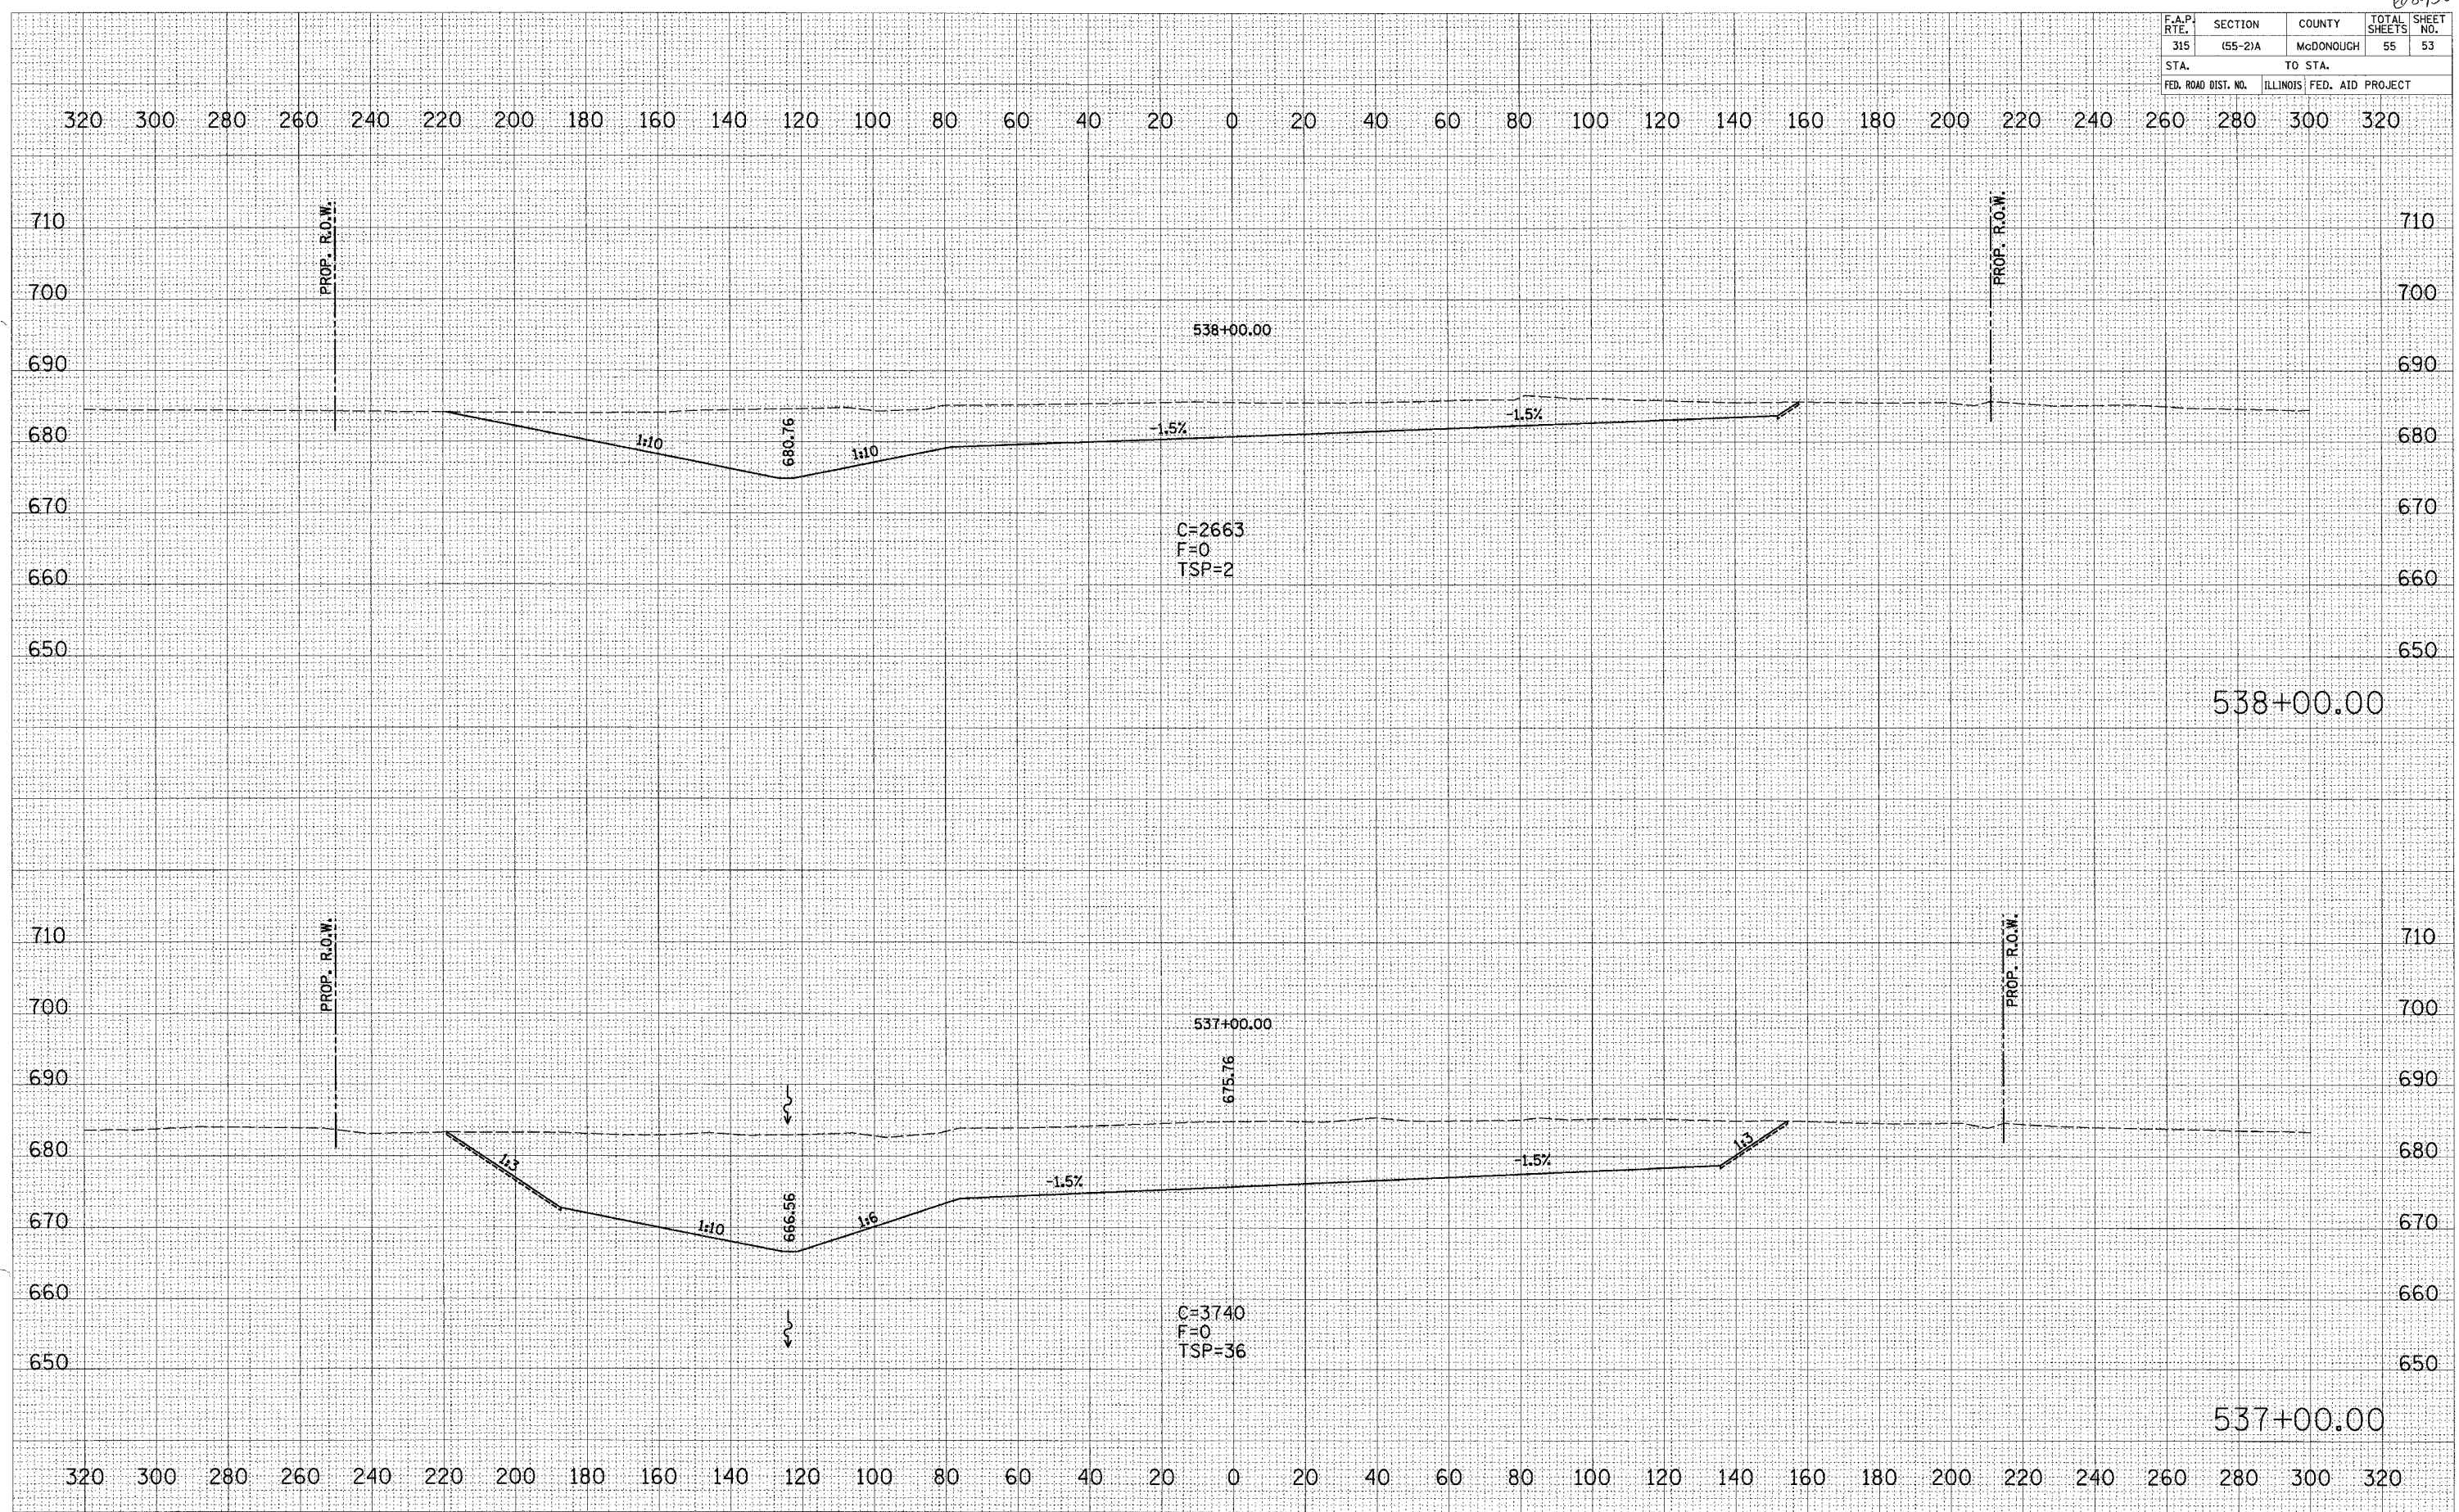

DATE	BY

DATE	BY

PLOT DATE = DATE\*  
FILE NAME = FILE\*  
PLOT SCALE = SCALE\*  
USER NAME = USER\*

CROSS SECTIONS - IL. ROUTE 336

KS SHEETS 509 8/20/2008 8:11:08 AM