



F.A.P. RTE.	SECTION	COUNTY	TOTAL SHEETS	SHEET NO.
310	81B-1	MORGAN	114	28
STA.		TO STA.		
CONTRACT NO. 72528				

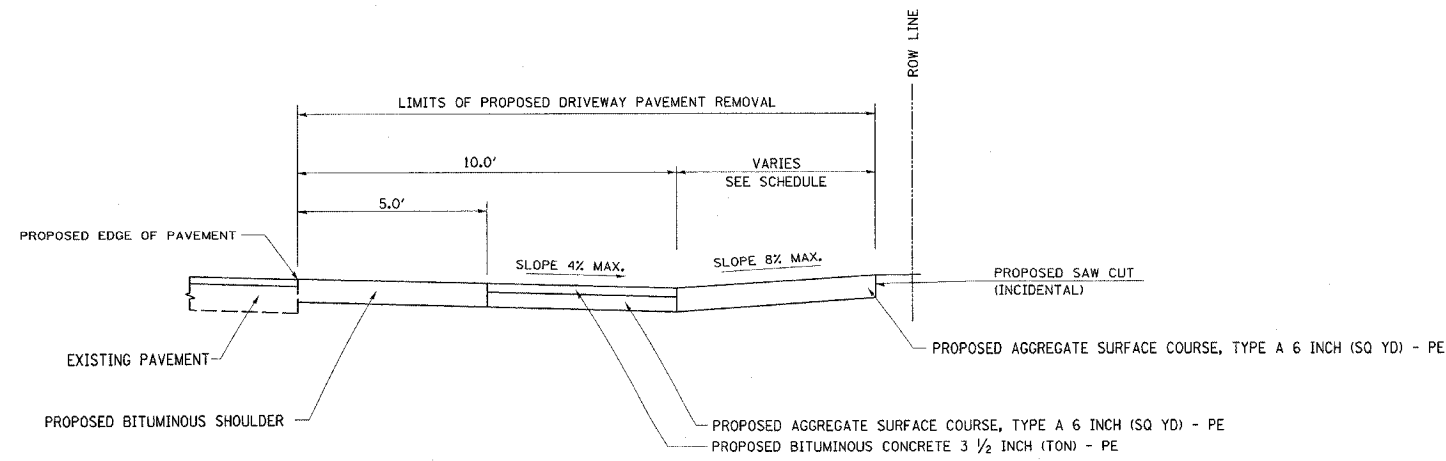


SECTION A-A
FOR EX PE & CE

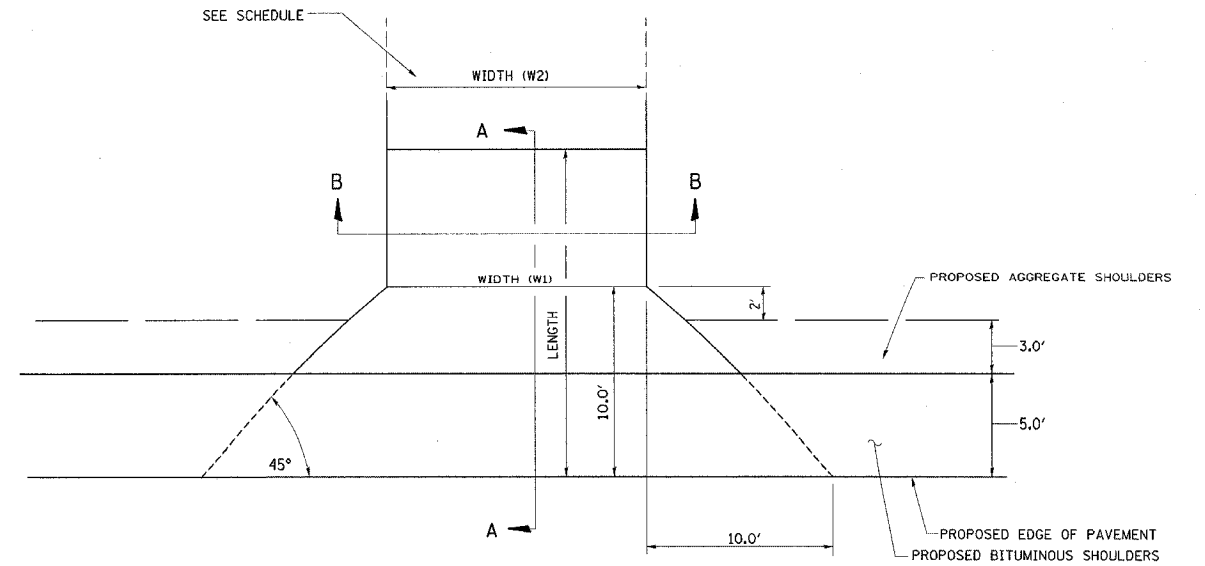

PLAN - RURAL PE & CE
FLARED RETURNS

GENERAL NOTES:

1. THE REMOVAL AND DISPOSAL OF THE DRIVEWAY PAVEMENT STRUCTURE, INCLUDING SURFACE, BASE, AND SUB-BASE SHALL BE INCLUDED IN THE CONTRACT UNIT PRICE FOR "DRIVEWAY PAVEMENT REMOVAL OR BITUMINOUS REMOVAL (MISCELLANEOUS)."
2. BITUMINOUS CONCRETE REQUIRED TO CONSTRUCT THE ENTRANCES SHALL BE IN ACCORDANCE WITH THE APPLICABLE PORTIONS OF SECTION 406 AND 408 OF THE STANDARD SPECIFICATIONS AND AS DIRECTED BY THE ENGINEER. WHEN THE BITUMINOUS CONCRETE PROPOSED FOR THE IMPROVEMENT IS THICKER THAN 3 INCHES WHICH REQUIRES PLACEMENT IN MORE THAN ONE LIFT, THE BOTTOM LIFT(S) SHALL MEET THE REQUIREMENTS OF BITUMINOUS BASE COURSE SUPERPAVE IN SECTION 406 OF THE STANDARD SPECIFICATIONS AND THE TOP LIFT OF 2 INCHES SHALL MEET THE REQUIREMENTS OF BITUMINOUS CONCRETE SURFACE COURSE, SUPERPAVE MIXTURE C, N50. THIS WORK WILL BE PAID AS "INCIDENTAL BITUMINOUS SURFACING."

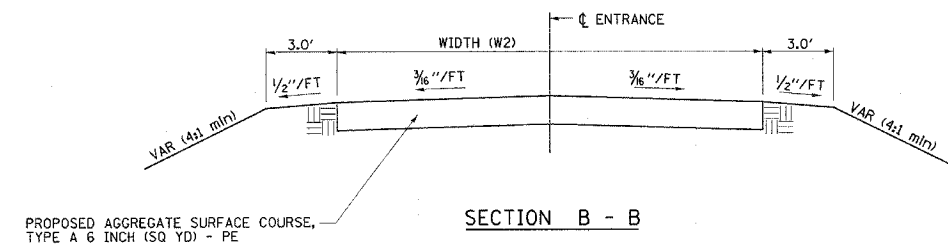

SECTION B - B

REVISIONS	
NAME	DATE

ILLINOIS DEPARTMENT OF TRANSPORTATION
ENTRANCE DETAILS
FLARED RETURNS
FAP ROUTE 310 (US 67/IL 267)
SECTION 81B-1
MORGAN COUNTY

SCALE: VERT. DRAWN BY BANDY
HORIZ. CHECKED BY STEUART
DATE