




F.A.P. RTE.	SECTION	COUNTY	TOTAL SHEETS	SHEET NO.
310	81B-1	MORGAN	114	30
STA.		TO STA.		
CONTRACT NO. 72528				

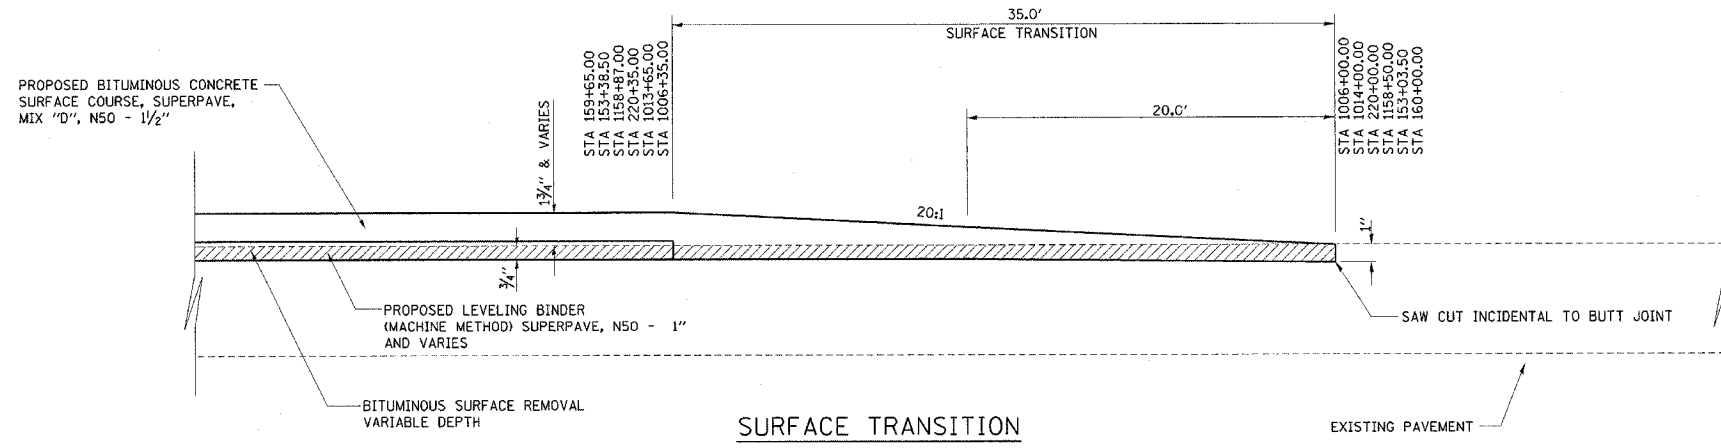

SURFACE TRANSITION
NOT TO SCALE
HENRY CREEK,
BRUSHY FORK CREEK
& AIRPORT ROAD

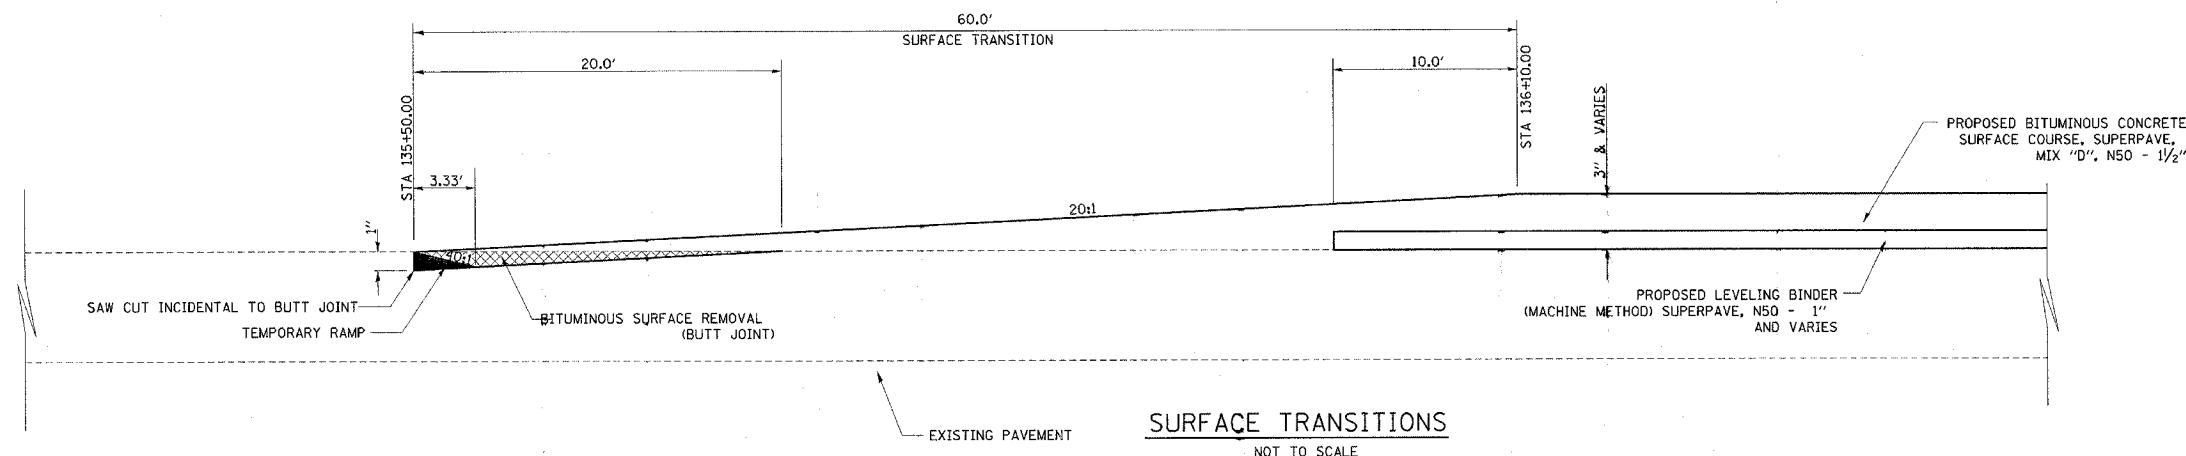

SURFACE TRANSITIONS
NOT TO SCALE
SANDY CREEK

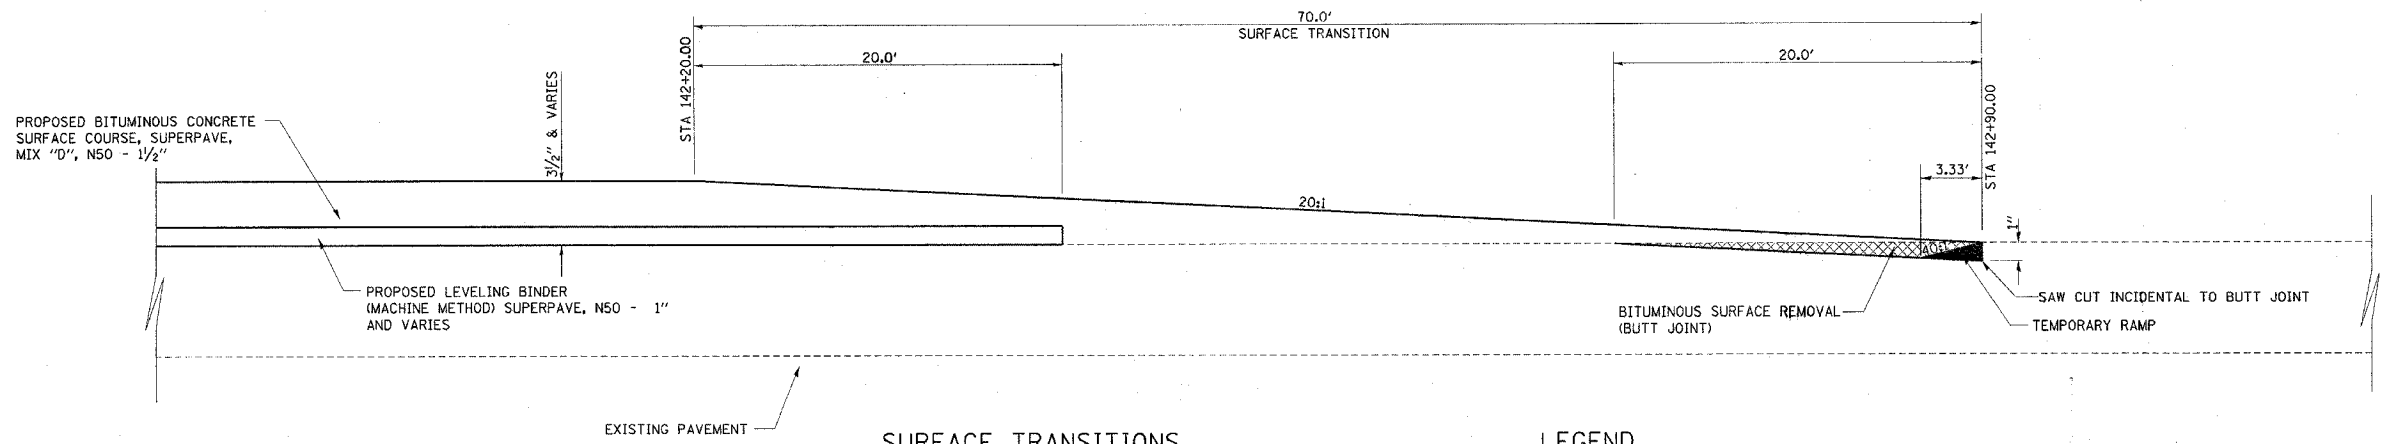

SURFACE TRANSITIONS
NOT TO SCALE
SANDY CREEK

LEGEND

	BITUMINOUS SURFACE REMOVAL VARIABLE DEPTH
	BITUMINOUS SURFACE REMOVAL (BUTT JOINT)

REVISIONS	
NAME	DATE

ILLINOIS DEPARTMENT OF TRANSPORTATION
SURFACE TRANSITION DETAIL
FAP ROUTE 310 (US 67/IL 267)
SECTION 81B-1
MORGAN COUNTY

DRAWN BY BANDY
CHECKED BY STEUART