
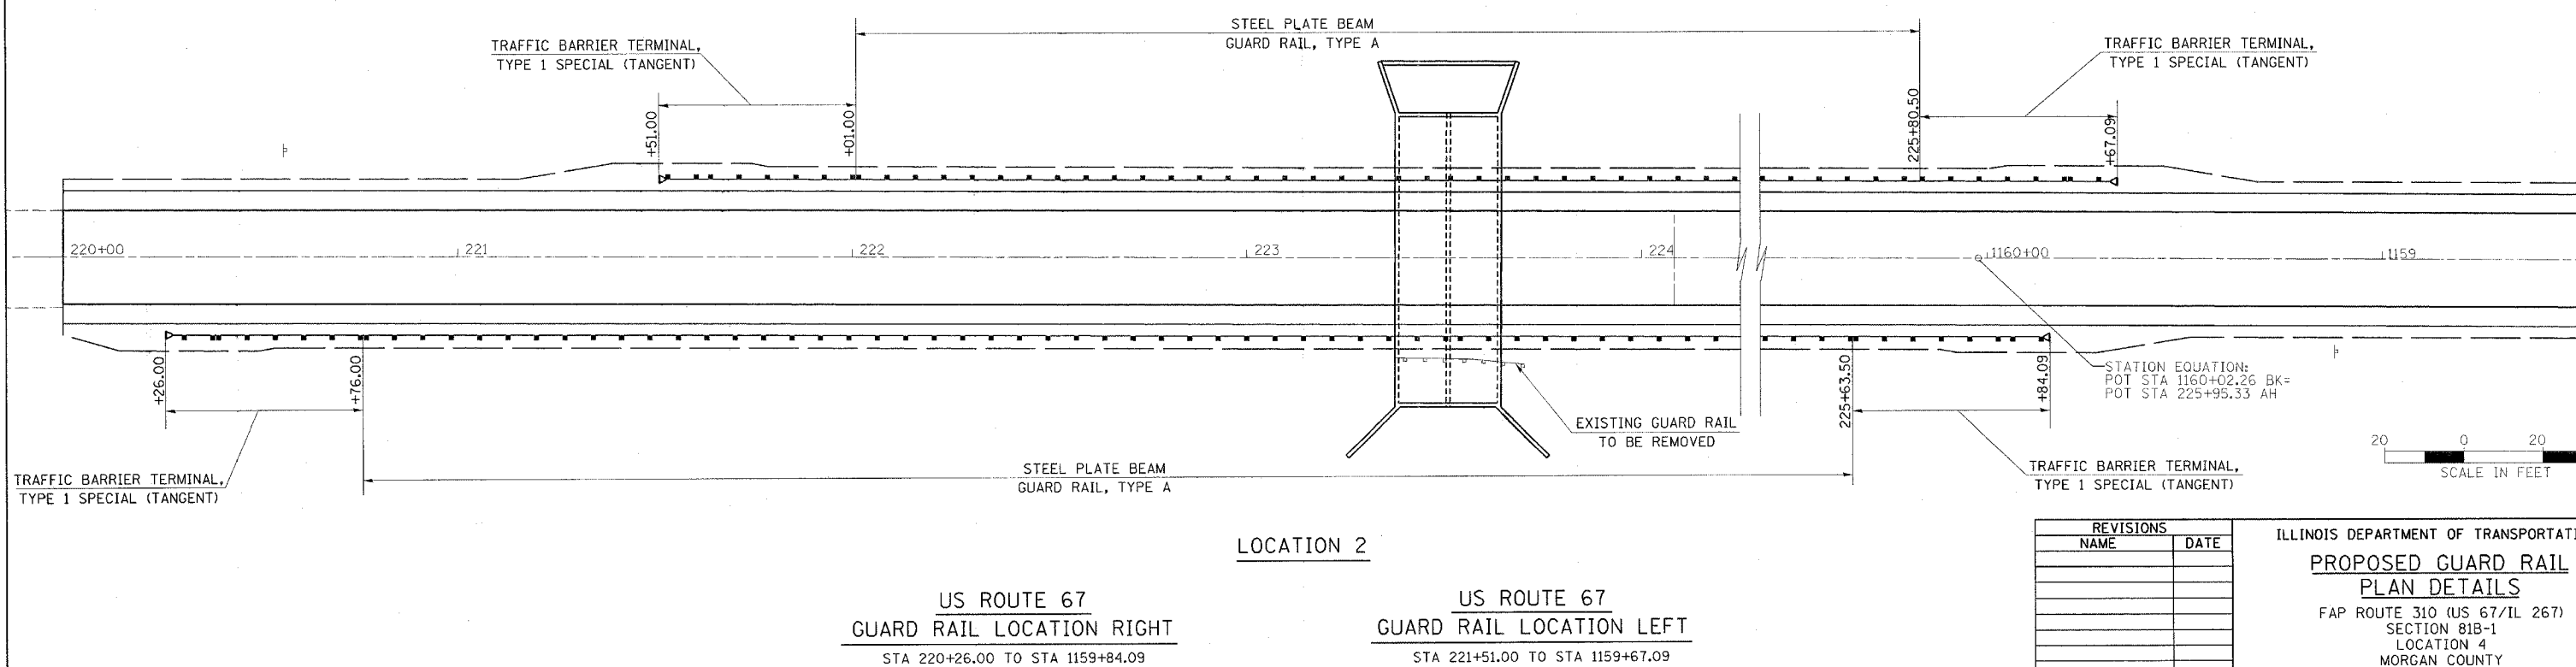


F.A.P. RTE.	SECTION	COUNTY	TOTAL SHEETS	SHEET NO.
310	81B-1	MORGAN	114	33
STA.		TO STA.		
CONTRACT NO. 72528				

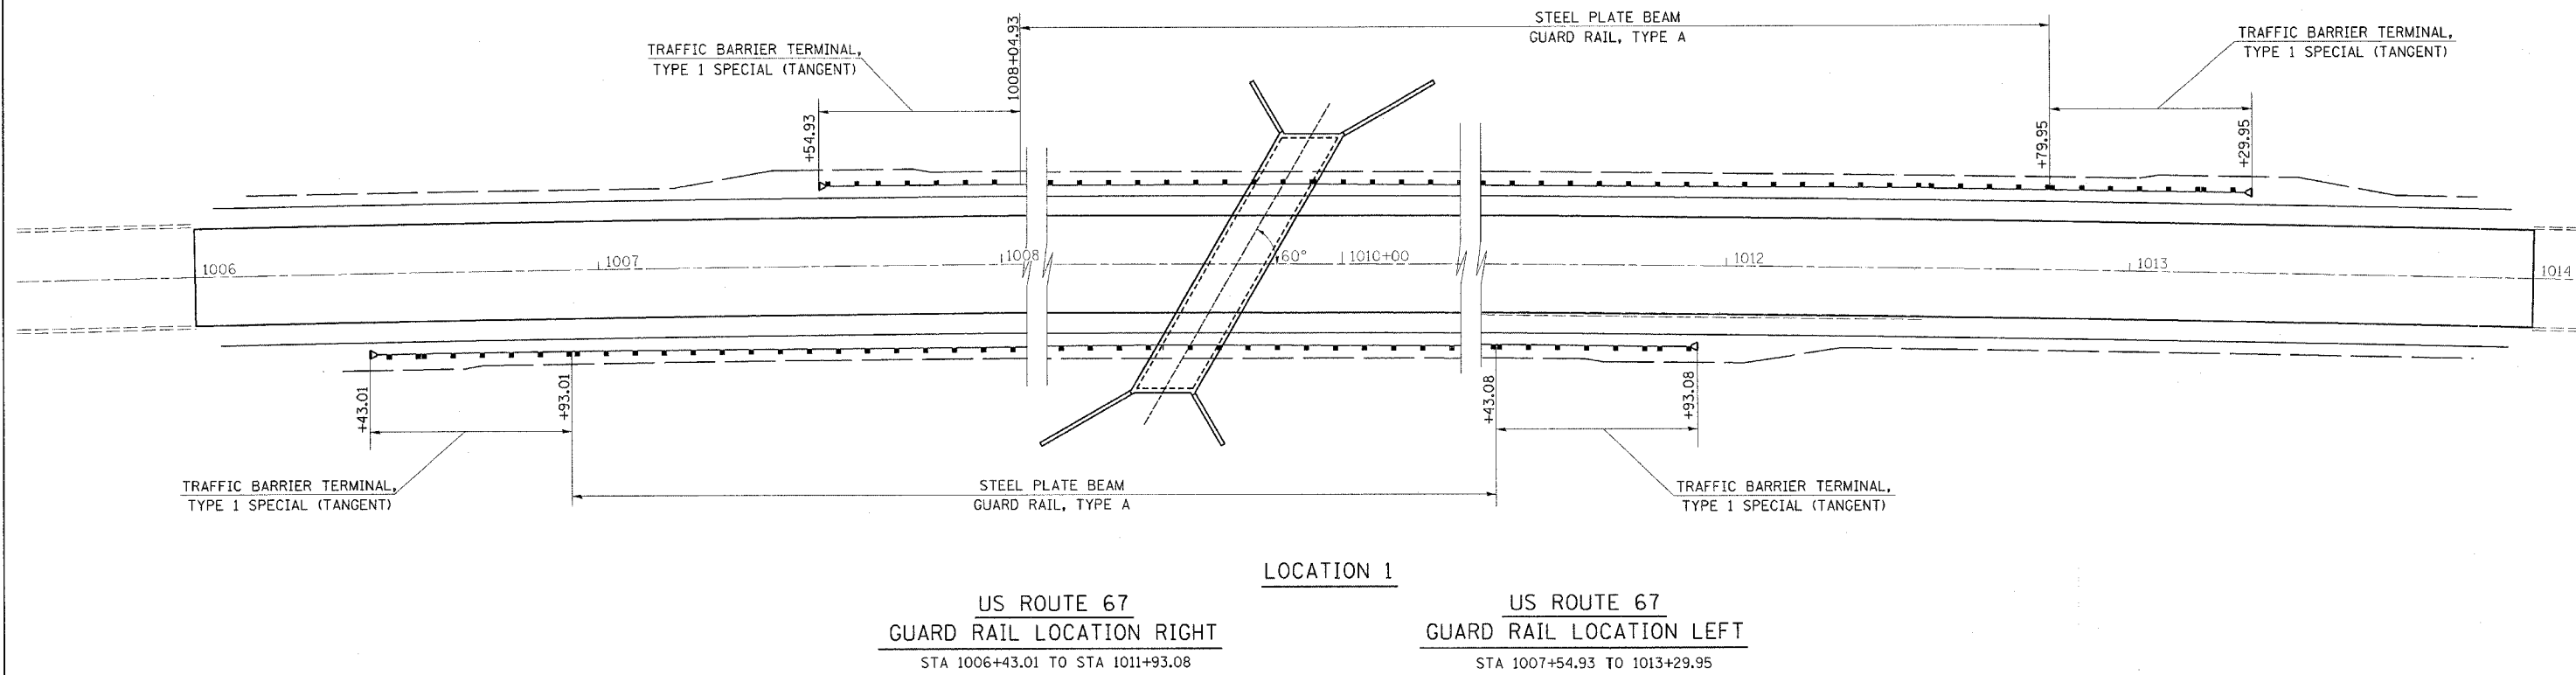

REVISIONS	
NAME	DATE

ILLINOIS DEPARTMENT OF TRANSPORTATION  
**PROPOSED GUARD RAIL  
 PLAN DETAILS**  
 FAP ROUTE 310 (US 67/IL 267)  
 SECTION 81B-1  
 LOCATION 4  
 MORGAN COUNTY  
 DRAWN BY BANDY  
 CHECKED BY STEUART  
 DATE 8/03