


160 150 140 130 120 110 100 90 80 70 60 50 40 30 20 10 0 10 20 30 40 50 60 70 80 90 100 110

F.A. RTE.	SECTION	COUNTY	TOTAL SHEETS	SHEET NO.
310	81B-1	MORGAN	114	71
STA. 139+64.98		TO STA.		
CONTRACT NO. 12528				

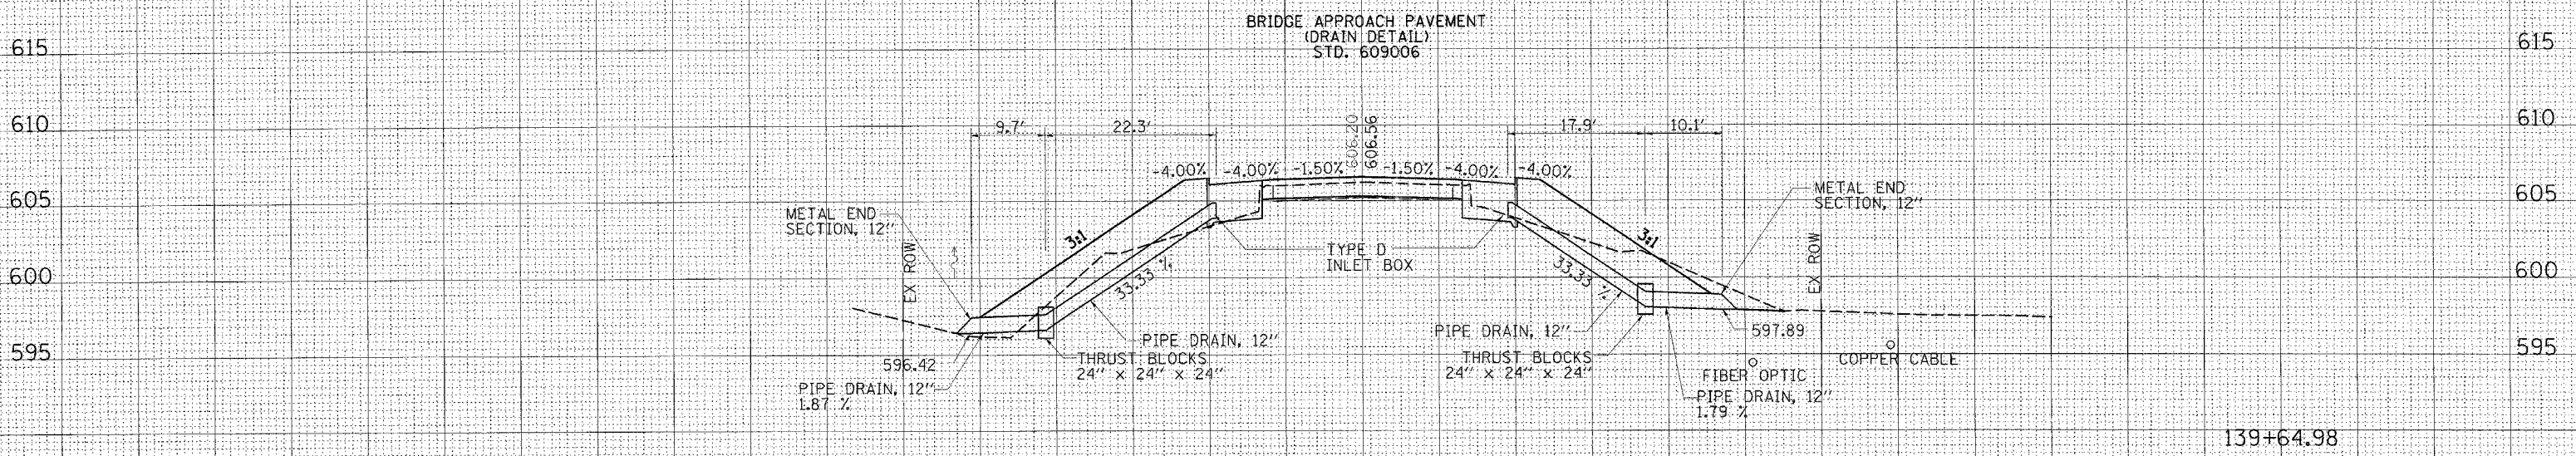

DATE	
BY	
REVISION	
NO.	
DATE	
BY	
REVISION	
NO.	

DATE	
BY	
REVISION	
NO.	
DATE	
BY	
REVISION	
NO.	

•DGN-SPEC•  
•DATE-TIME• \$TIME\$ •USER•

BRIDGE APPROACH PAVEMENT DRAIN PROFILE, SANDY CREEK, US 67 LOCATION 4, STA 139+64.98