


F.A. RTE.	SECTION	COUNTY	TOTAL SHEETS	SHEET NO.
310	81B-1	MORGAN	114	74
STA. 1007+50.00		TO STA. 1008+00.00		
CONTRACT NO. 72528				

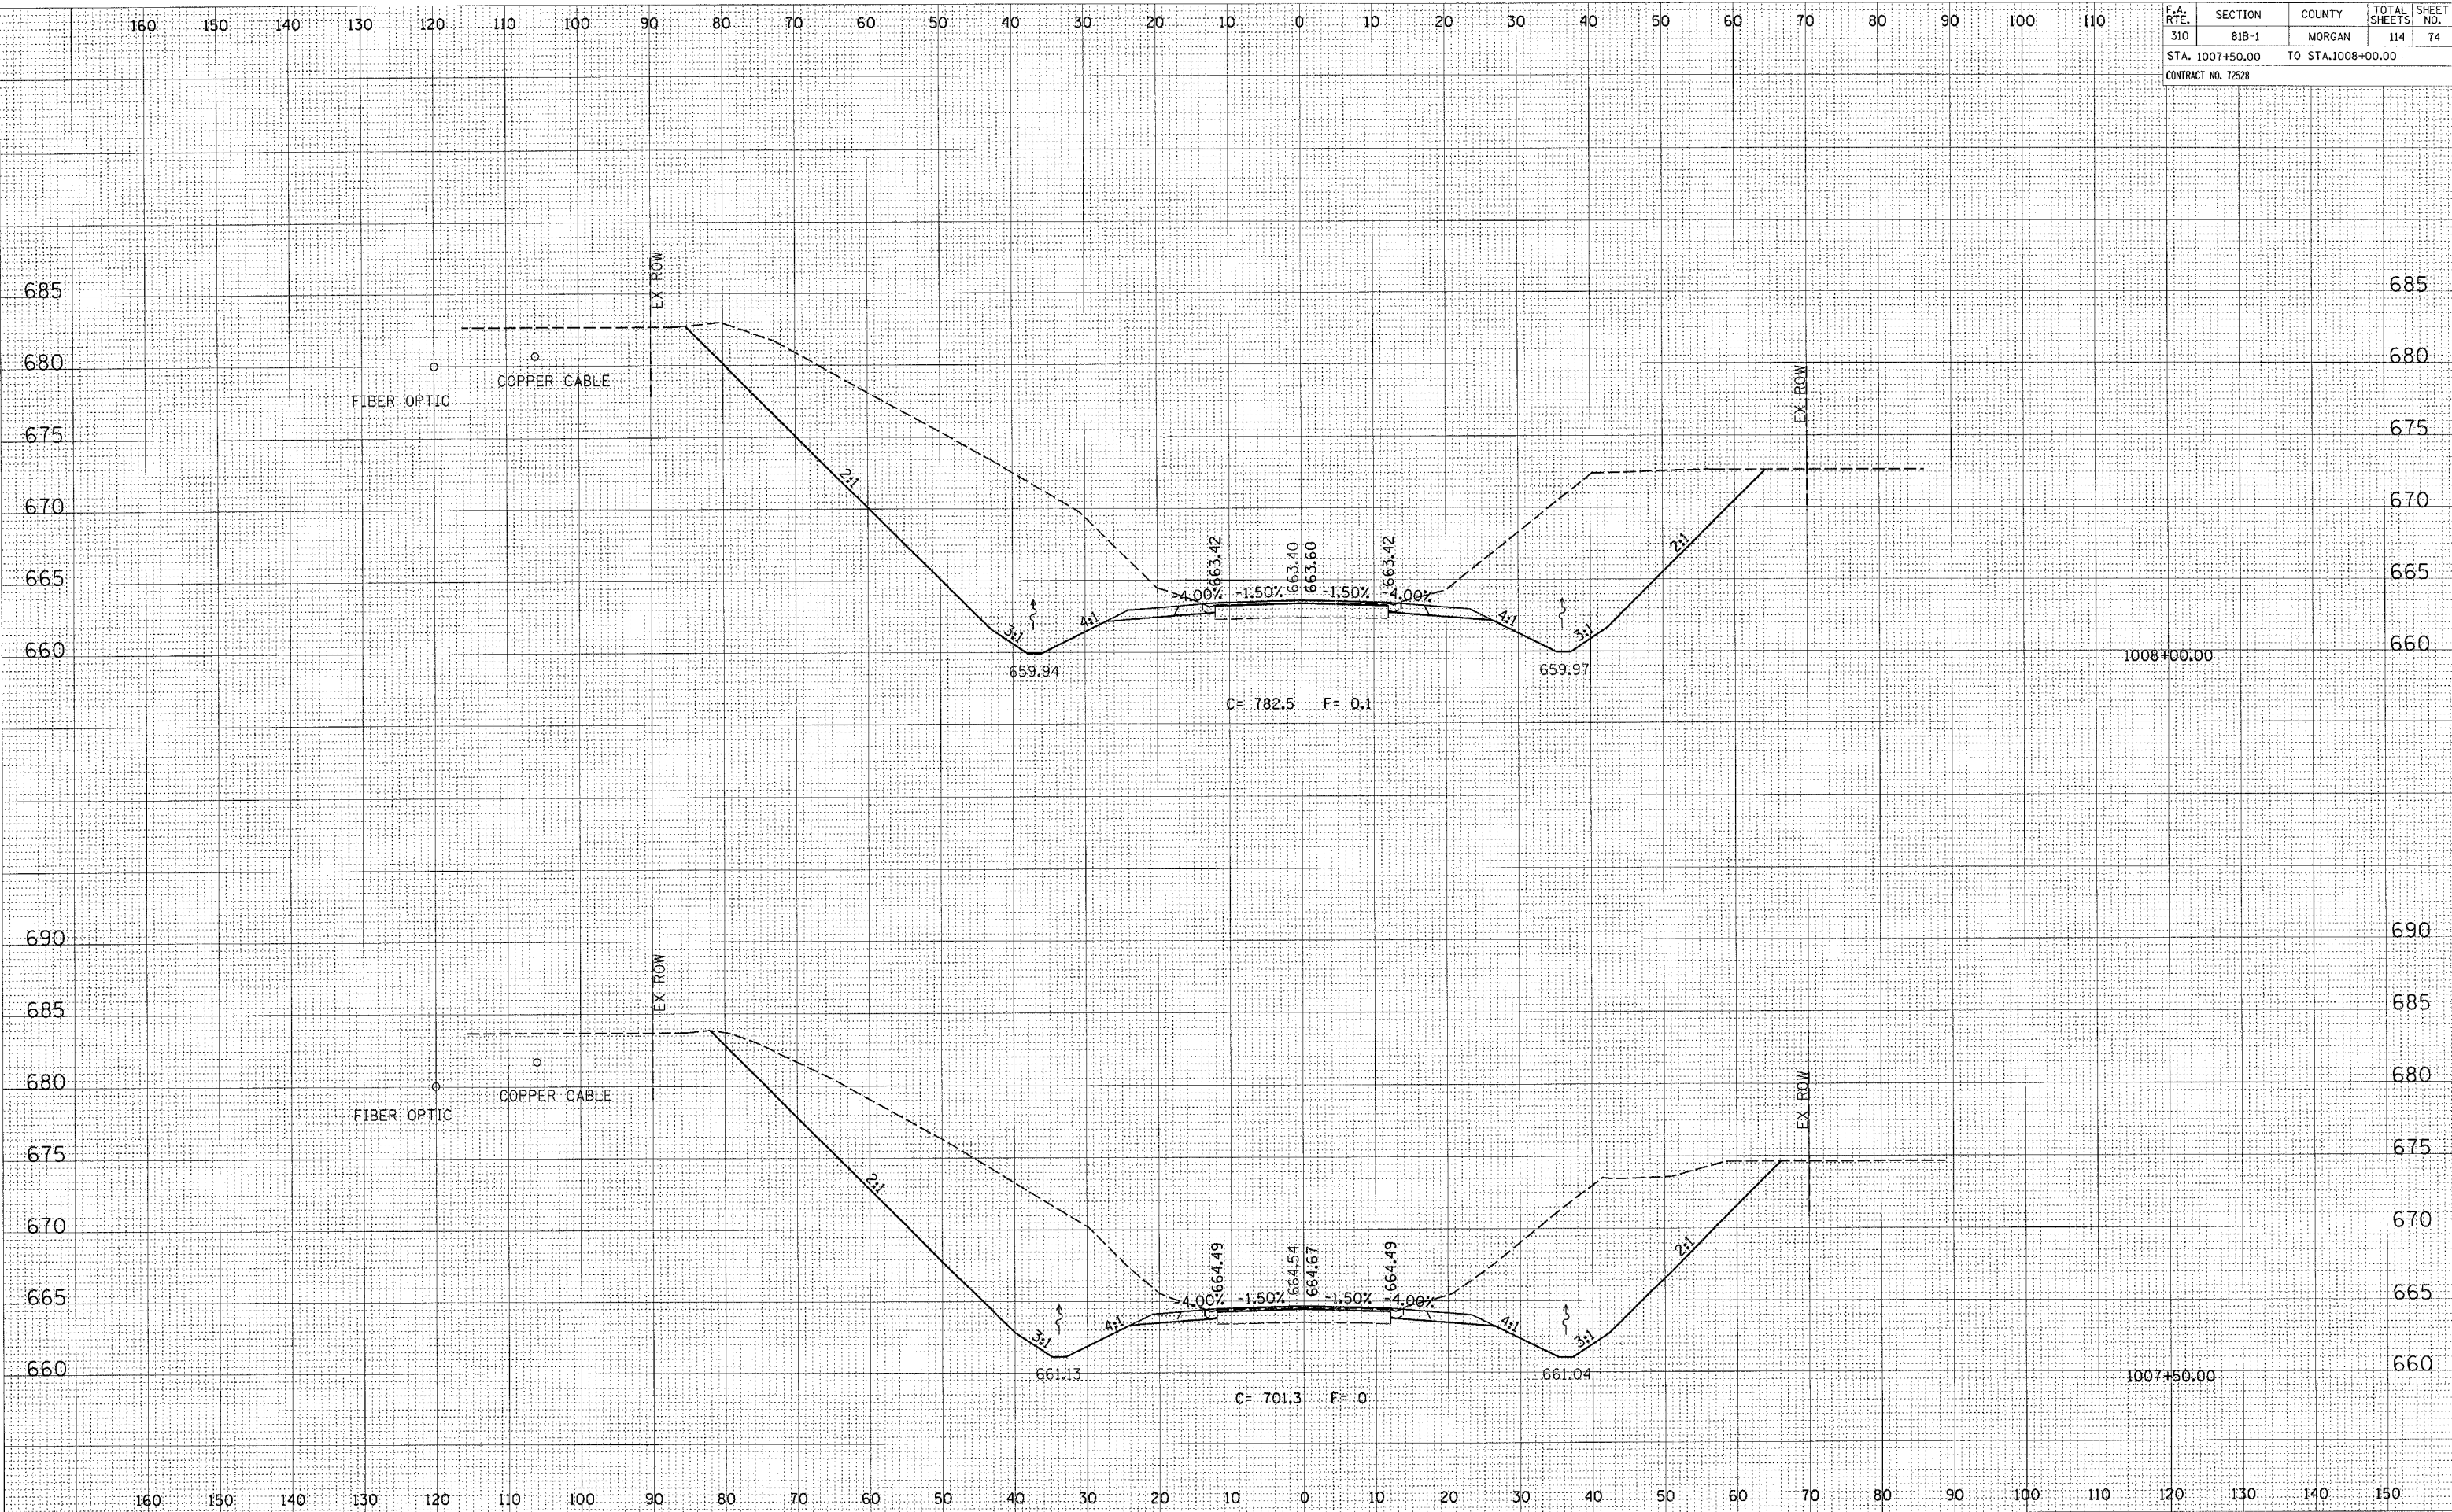

CROSS SECTION, HENRY CREEK, US 67 LOCATION 1, STA 1007+50.00 TO STA 1008+00.00

DATE: \_\_\_\_\_ BY: \_\_\_\_\_  
 ORIGINAL SURVEY: \_\_\_\_\_  
 SURVEYED: \_\_\_\_\_  
 PLOTTED: \_\_\_\_\_  
 NOTE BOOK: \_\_\_\_\_  
 NO. \_\_\_\_\_  
 AREAS CHECKED: \_\_\_\_\_