


F.A. RTE.	SECTION	COUNTY	TOTAL SHEETS	SHEET NO.
310	81B-1	MORGAN	114	81
STA. 1013+50.00 TO STA. 1014+00.00				
CONTRACT NO. 12528				

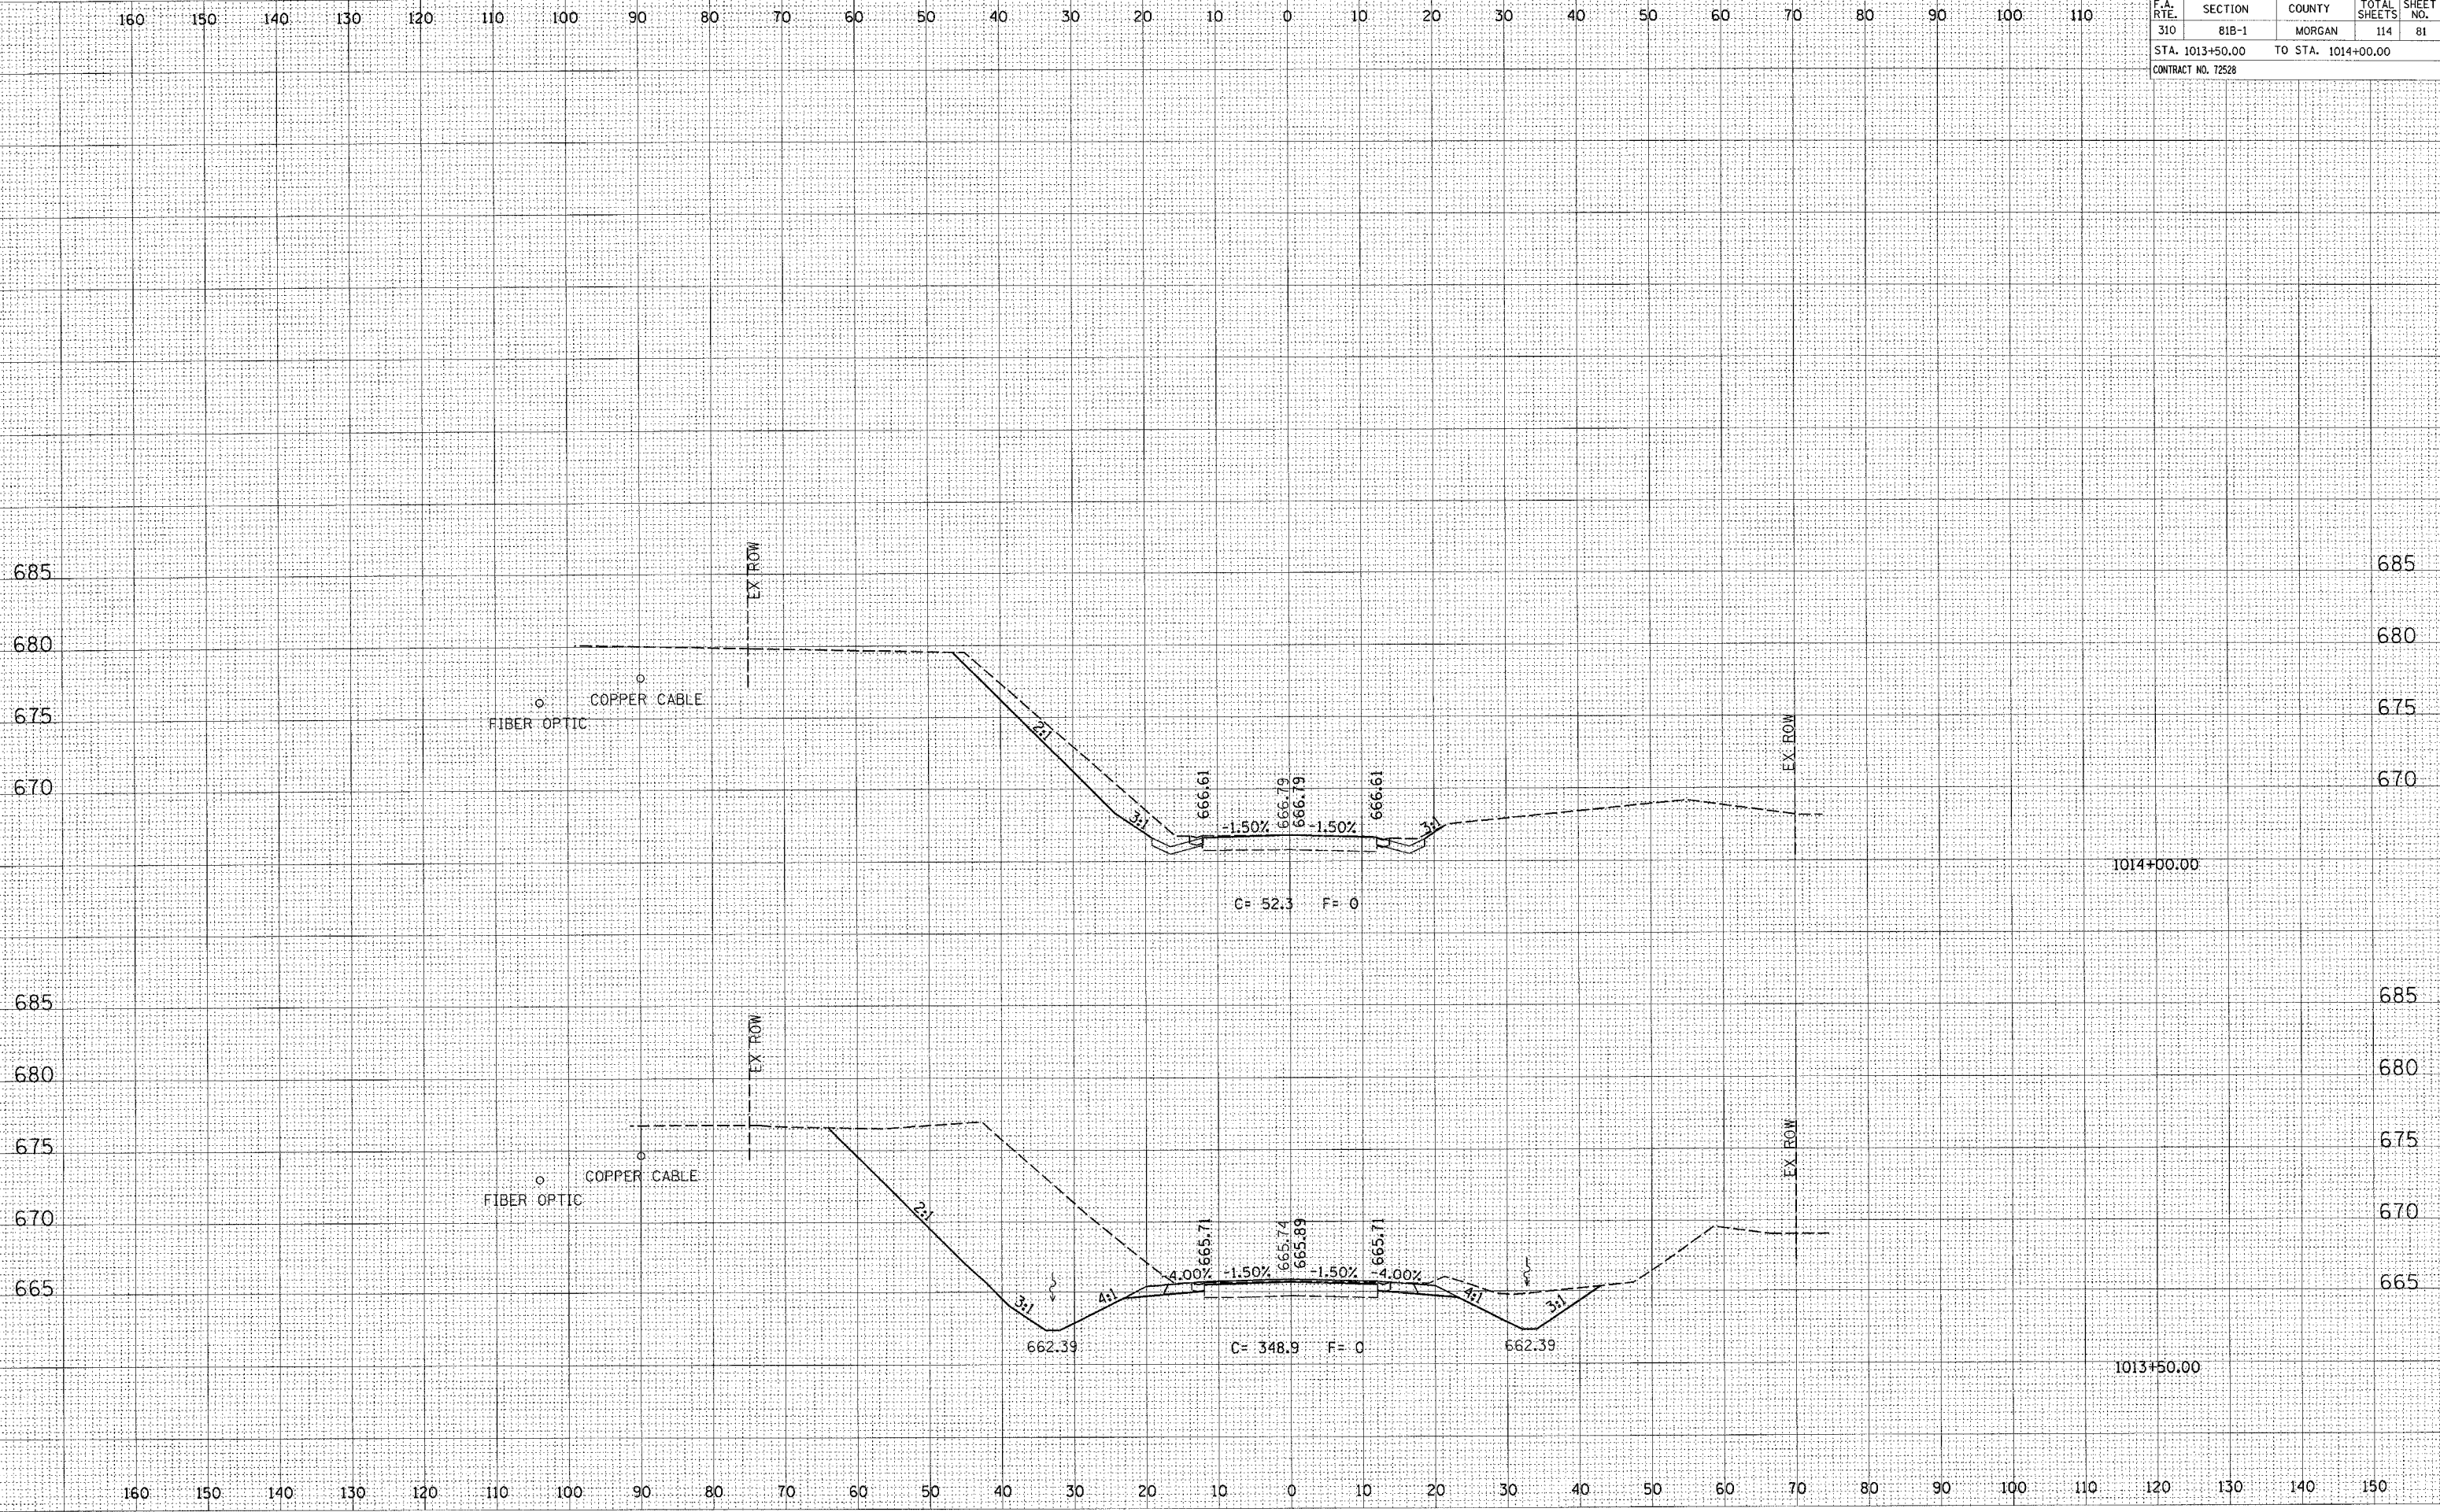

CROSS SECTION, HENRY CREEK, US 67 LOCATION 1, STA 1013+50.00 TO STA 1014+00.00

DATE	BY	FINAL SURVEY	DATE
		SURVEYED	
		PLOTTED	
		NOTE BOOK	
		AREAS CHECKED	
		NO.	

DATE	BY	ORIGINAL SURVEY	DATE
		SURVEYED	
		PLOTTED	
		NOTE BOOK	
		AREAS CHECKED	
		NO.	