
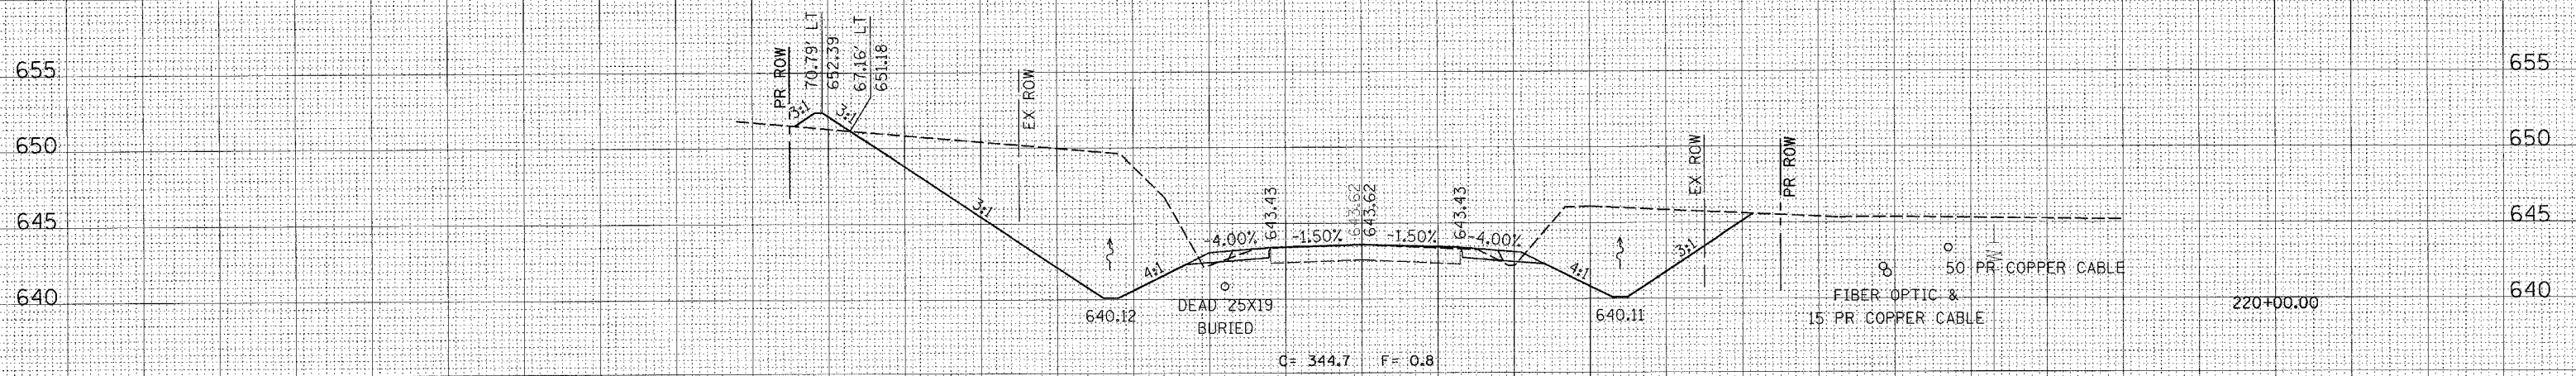


F.A.P. RTE.	SECTION	COUNTY	TOTAL SHEETS	SHEET NO.
310	81B-1	MORGAN	114	84
STA. 220+00.00		TO STA. 220+50.00		
CONTRACT NO. 72528				

EAST SIDE

WEST SIDE

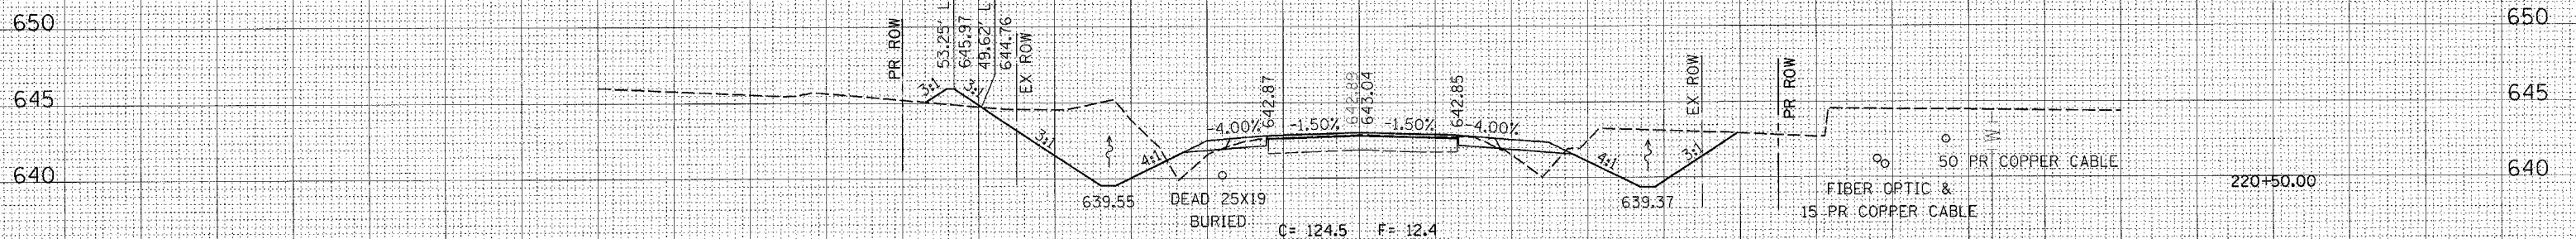

SPECIAL DITCH EAST SIDE
 STA 219+50 TO STA 220+00
 SLOPE = -5.16%

SPECIAL DITCH WEST SIDE
 STA 219+50 TO STA 220+00
 SLOPE = -5.50%

NOTE:
 STATIONING FROM STA 219+00.00 TO
 STA 225+95.33 RUNS FROM NORTH TO SOUTH