
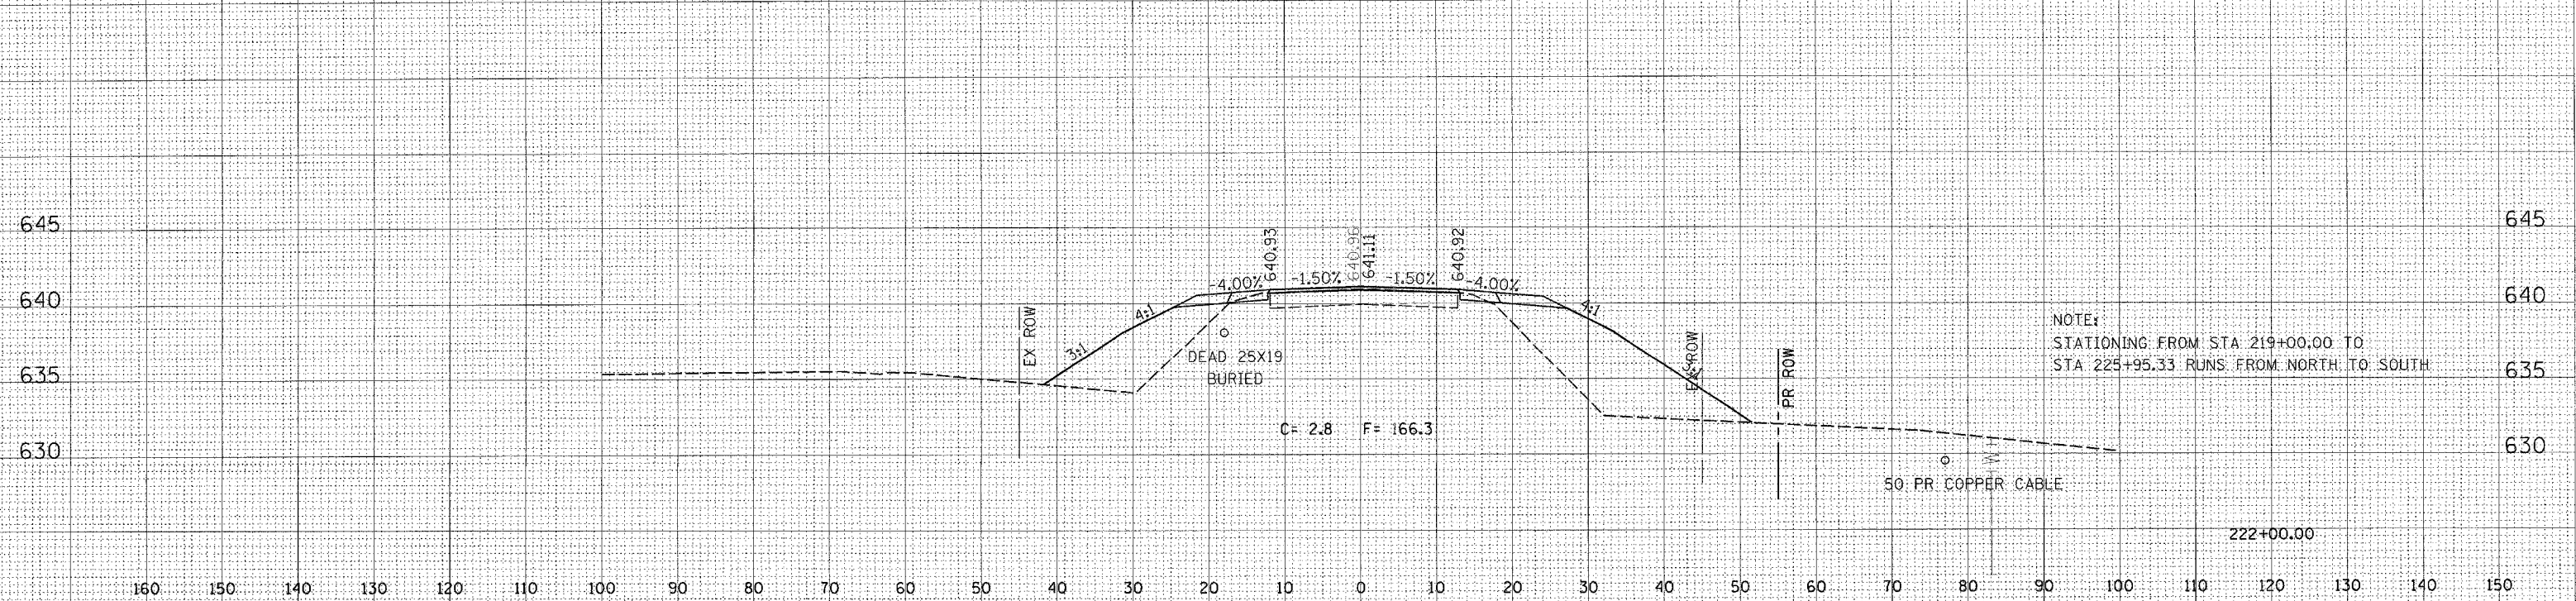


F.A.P. RTE.	SECTION	COUNTY	TOTAL SHEETS	SHEET NO.
310	81B-1	MORGAN	114	86
STA. 222+00.00		TO STA. 222+50.00		
CONTRACT NO. 72528				

EAST SIDE

WEST SIDE

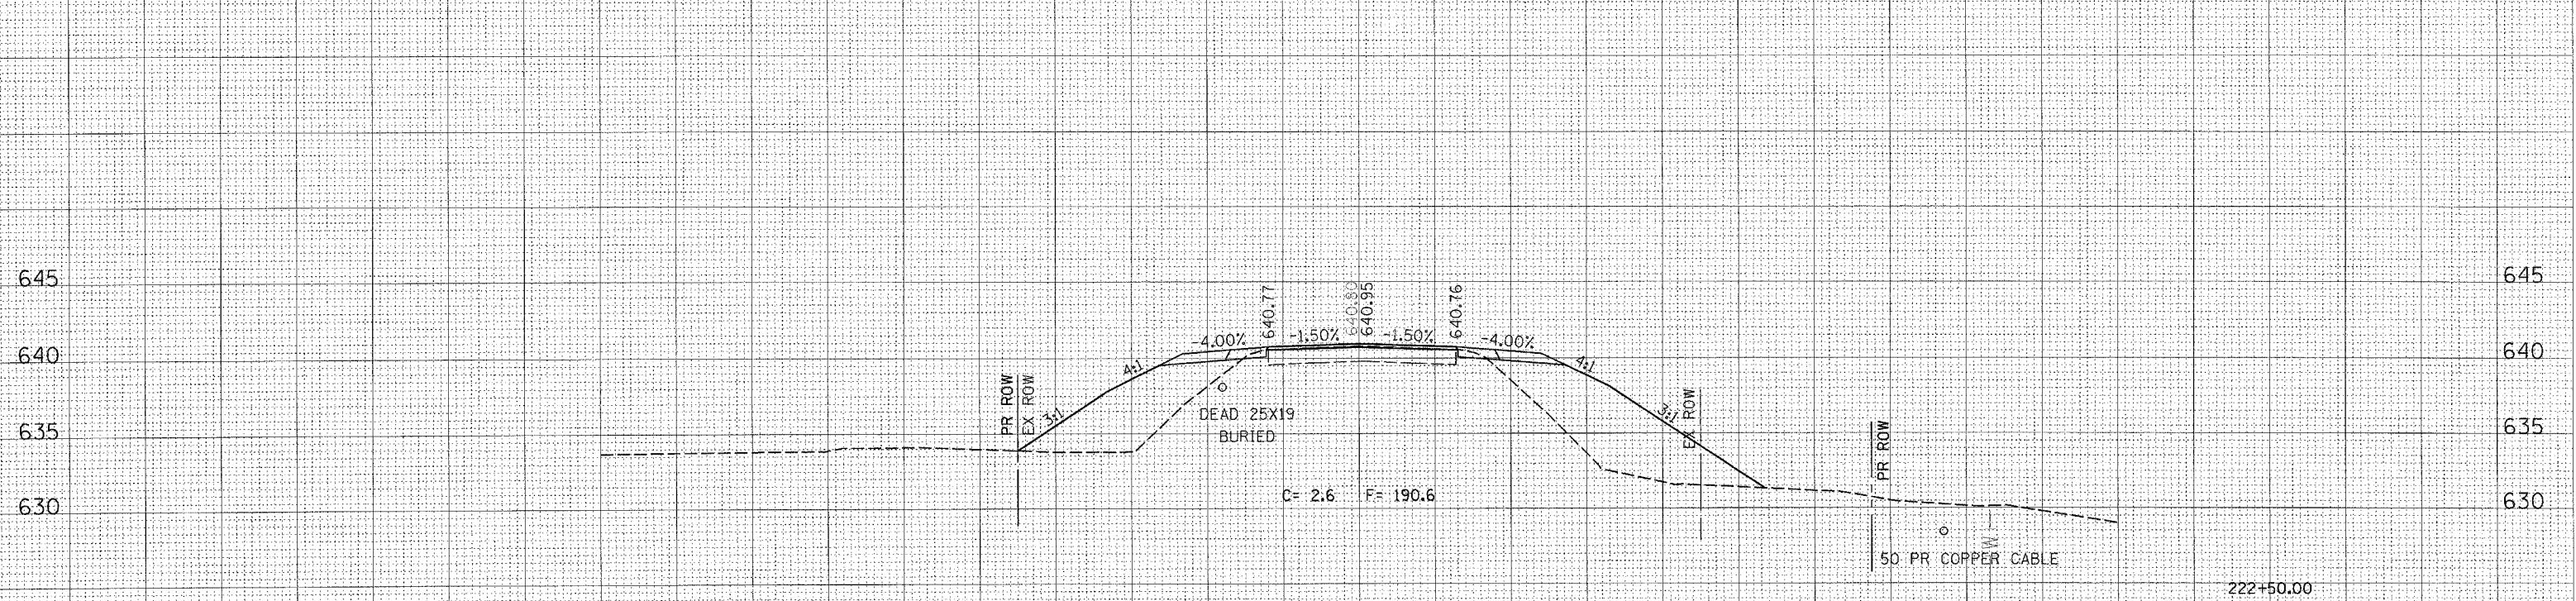

NOTE:
STATIONING FROM STA. 219+00.00 TO
STA. 225+95.33 RUNS FROM NORTH TO SOUTH

CROSS SECTION, BRUSHY CREEK, US 67 LOCATION 2, STA 222+00.00 TO STA 222+50.00