



F.A.P. RTE.	SECTION	COUNTY	TOTAL SHEETS	SHEET NO.
310	818-1	MORGAN	114	89
STA. 225+00.00 TO STA. 225+50.00				
CONTRACT NO. 72528				

EAST SIDE

WEST SIDE

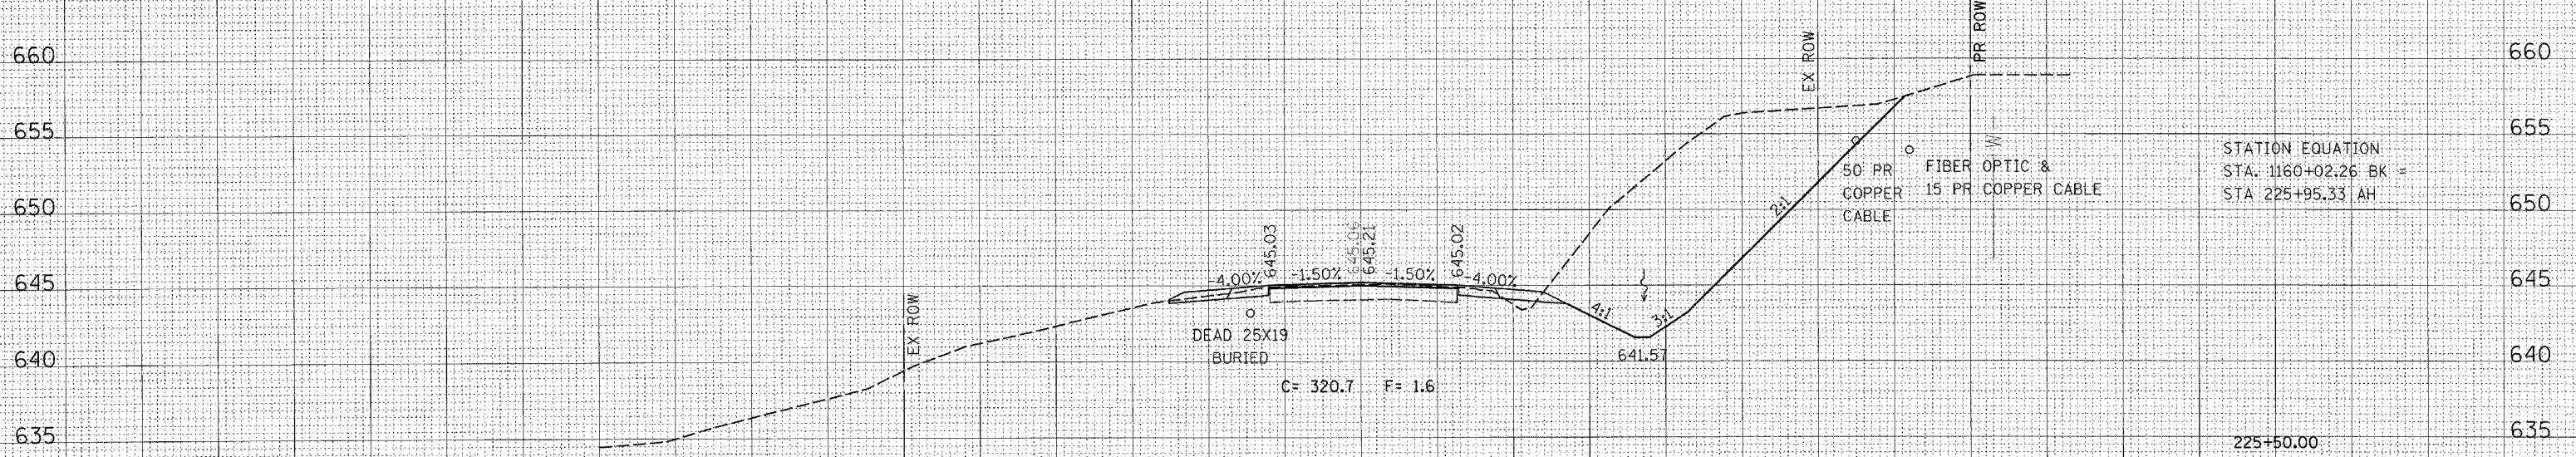

STATION EQUATION
 STA. 1160+02.26 BK =
 STA 225+95.33 AH

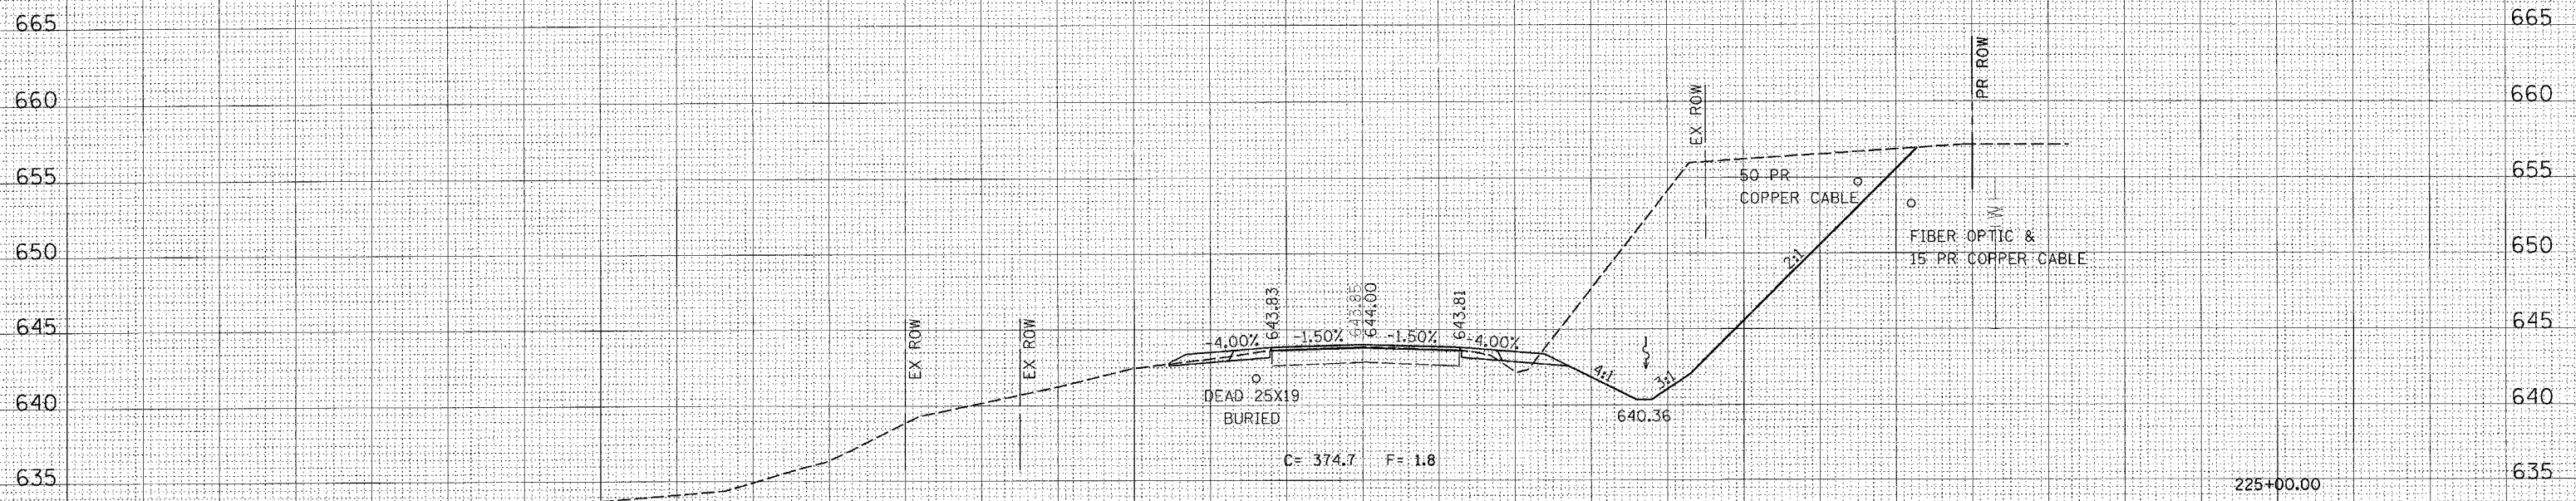

NOTE:
 STATIONING FROM STA 219+00.00 TO
 STA 225+95.33 RUNS FROM NORTH TO SOUTH

CROSS SECTION, BRUSHY CREEK, US 67 LOCATION 2, STA 225+00.00 TO STA 225+50.00