
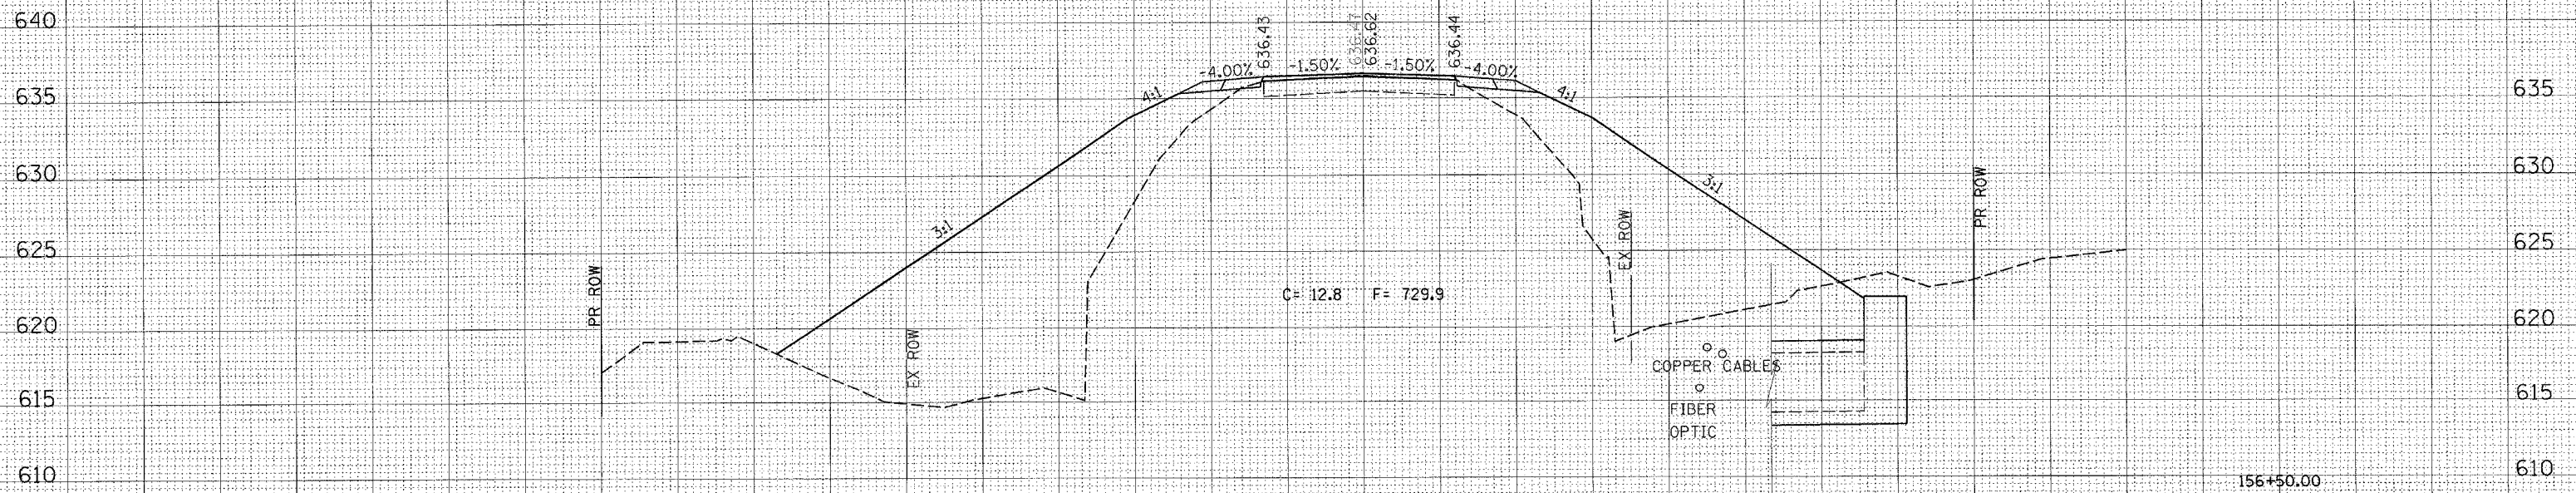


160 150 140 130 120 110 100 90 80 70 60 50 40 30 20 10 0 10 20 30 40 50 60 70 80 90 100 110

F.A. RTE.	SECTION	COUNTY	TOTAL SHEETS	SHEET NO.
310	81B-1	MORGAN	114	98
STA. 156+50.00		TO STA. 157+00.00		
CONTRACT NO. 12528				

DATE _____
 BY _____
 SURVEYED _____
 TYPED _____
 CHECKED _____
 NO. _____

DATE _____
 BY _____
 SURVEYED _____
 TYPED _____
 CHECKED _____
 NO. _____

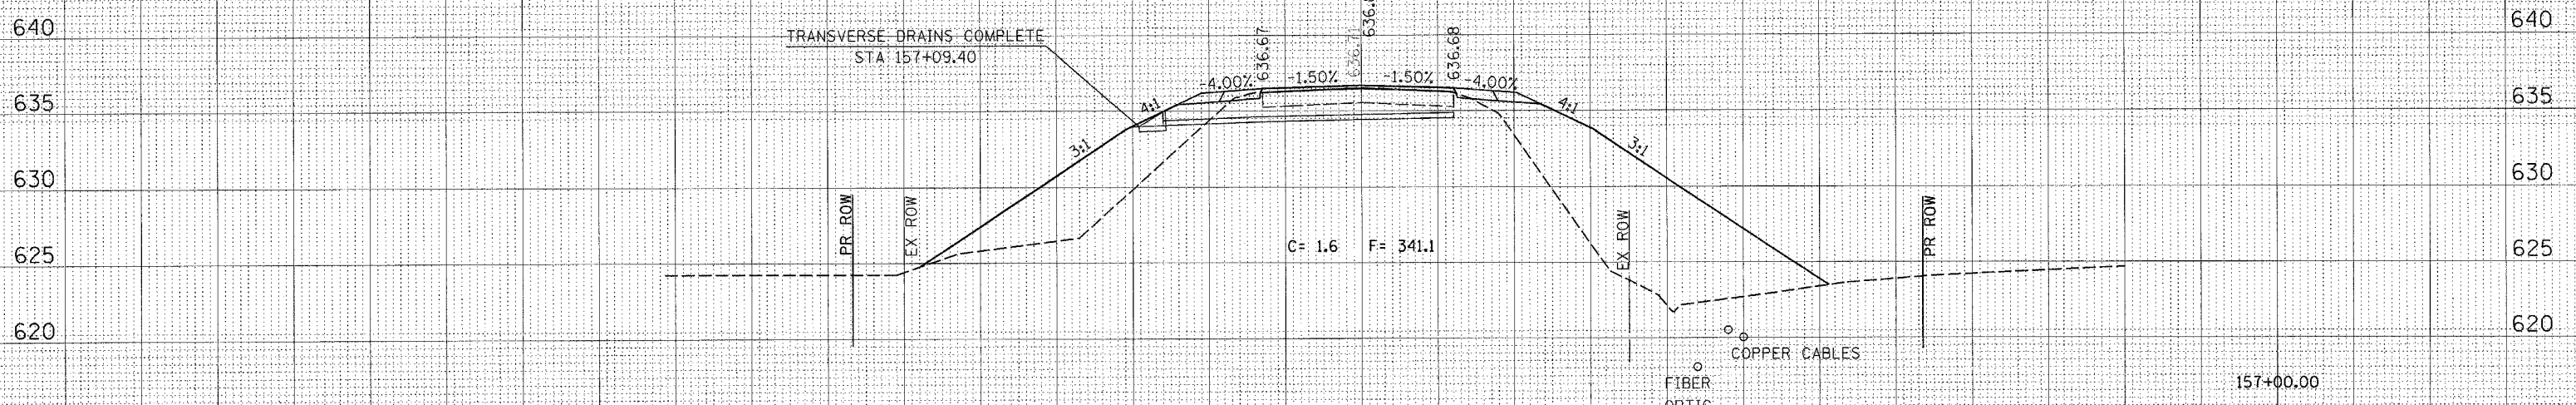

160 150 140 130 120 110 100 90 80 70 60 50 40 30 20 10 0 10 20 30 40 50 60 70 80 90 100 110 120 130 140 150

CROSS SECTION, AIRPORT ROAD, US 67 LOCATION 3, STA 156+50.00 TO STA 157+00.00