


F.A. RTE.	SECTION	COUNTY	TOTAL SHEETS	SHEET NO.
310	81B-1	MORGAN	114	99
STA. 157+65.00		TO STA. 158+32.22		
CONTRACT NO. 12528				

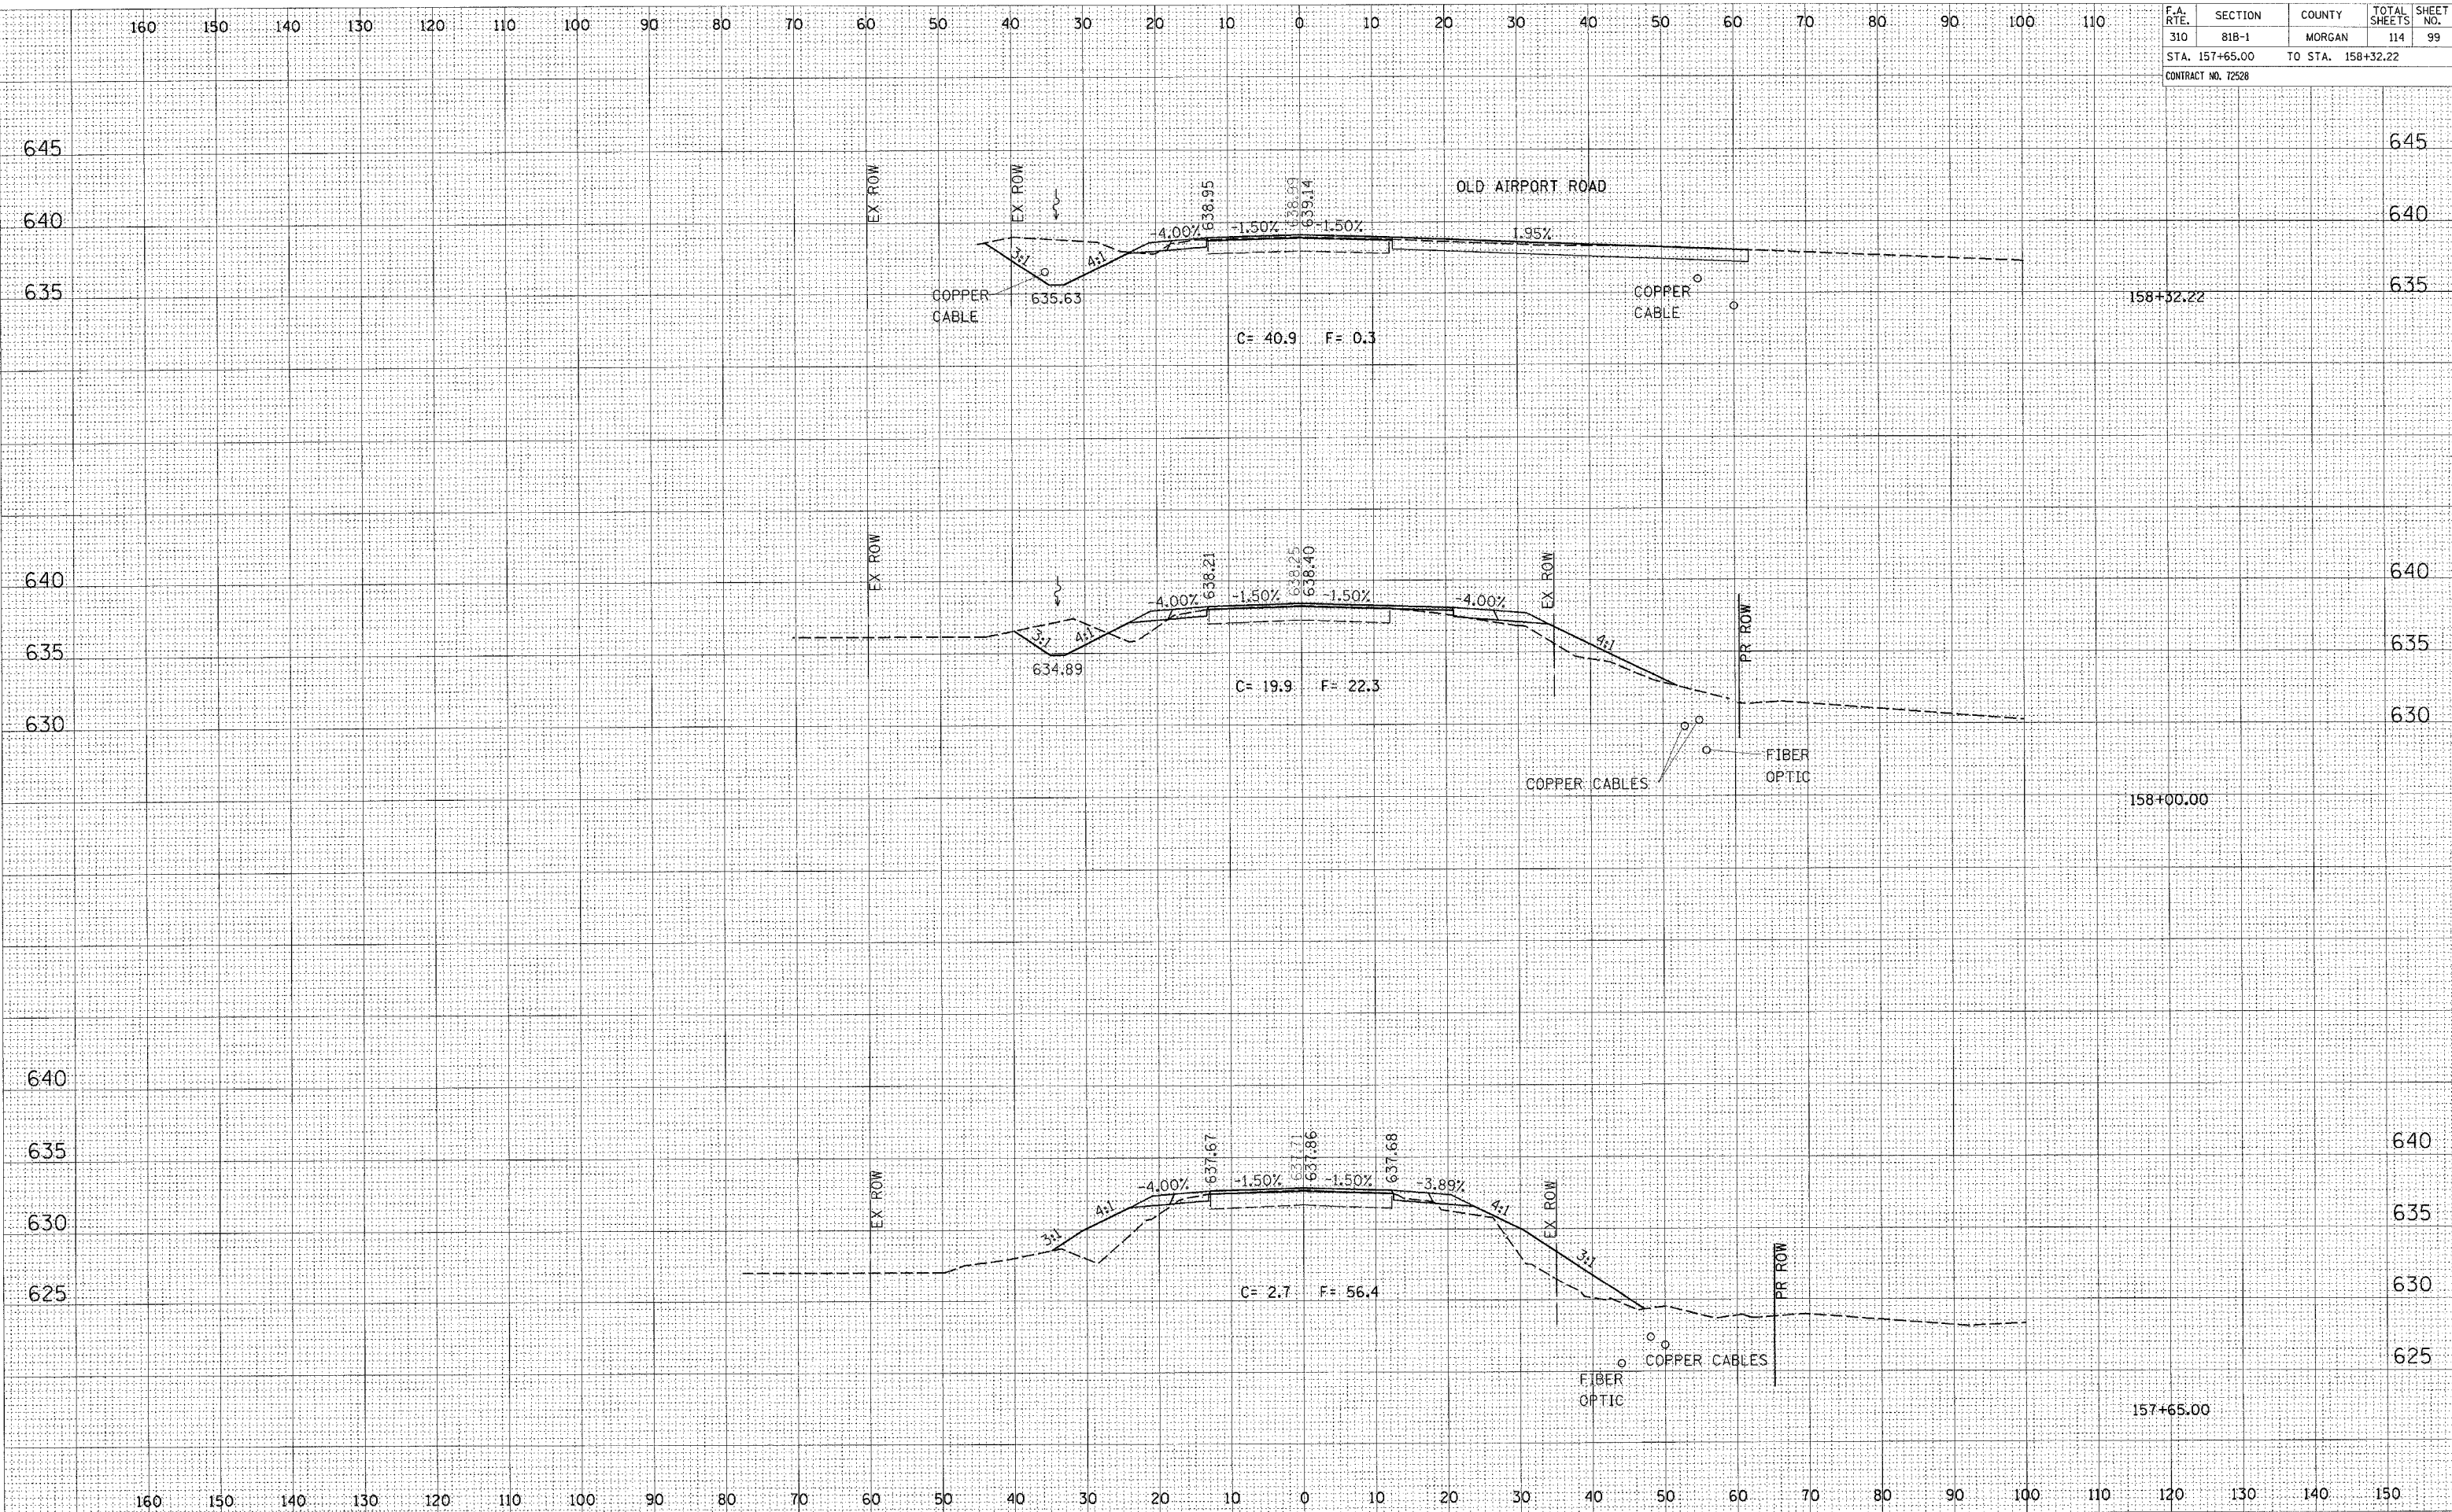

CROSS SECTION, AIRPORT ROAD, US 67 LOCATION 3, STA 157+65.00 TO STA 158+32.22

DATE	BY	REVISION

DATE	BY	REVISION