


F.A. RTE.	SECTION	COUNTY	TOTAL SHEETS	SHEET NO.
310	81B-1	MORGAN	114	106
STA. 139+62.01		TO STA. 139+81.50		
CONTRACT NO. 72528				

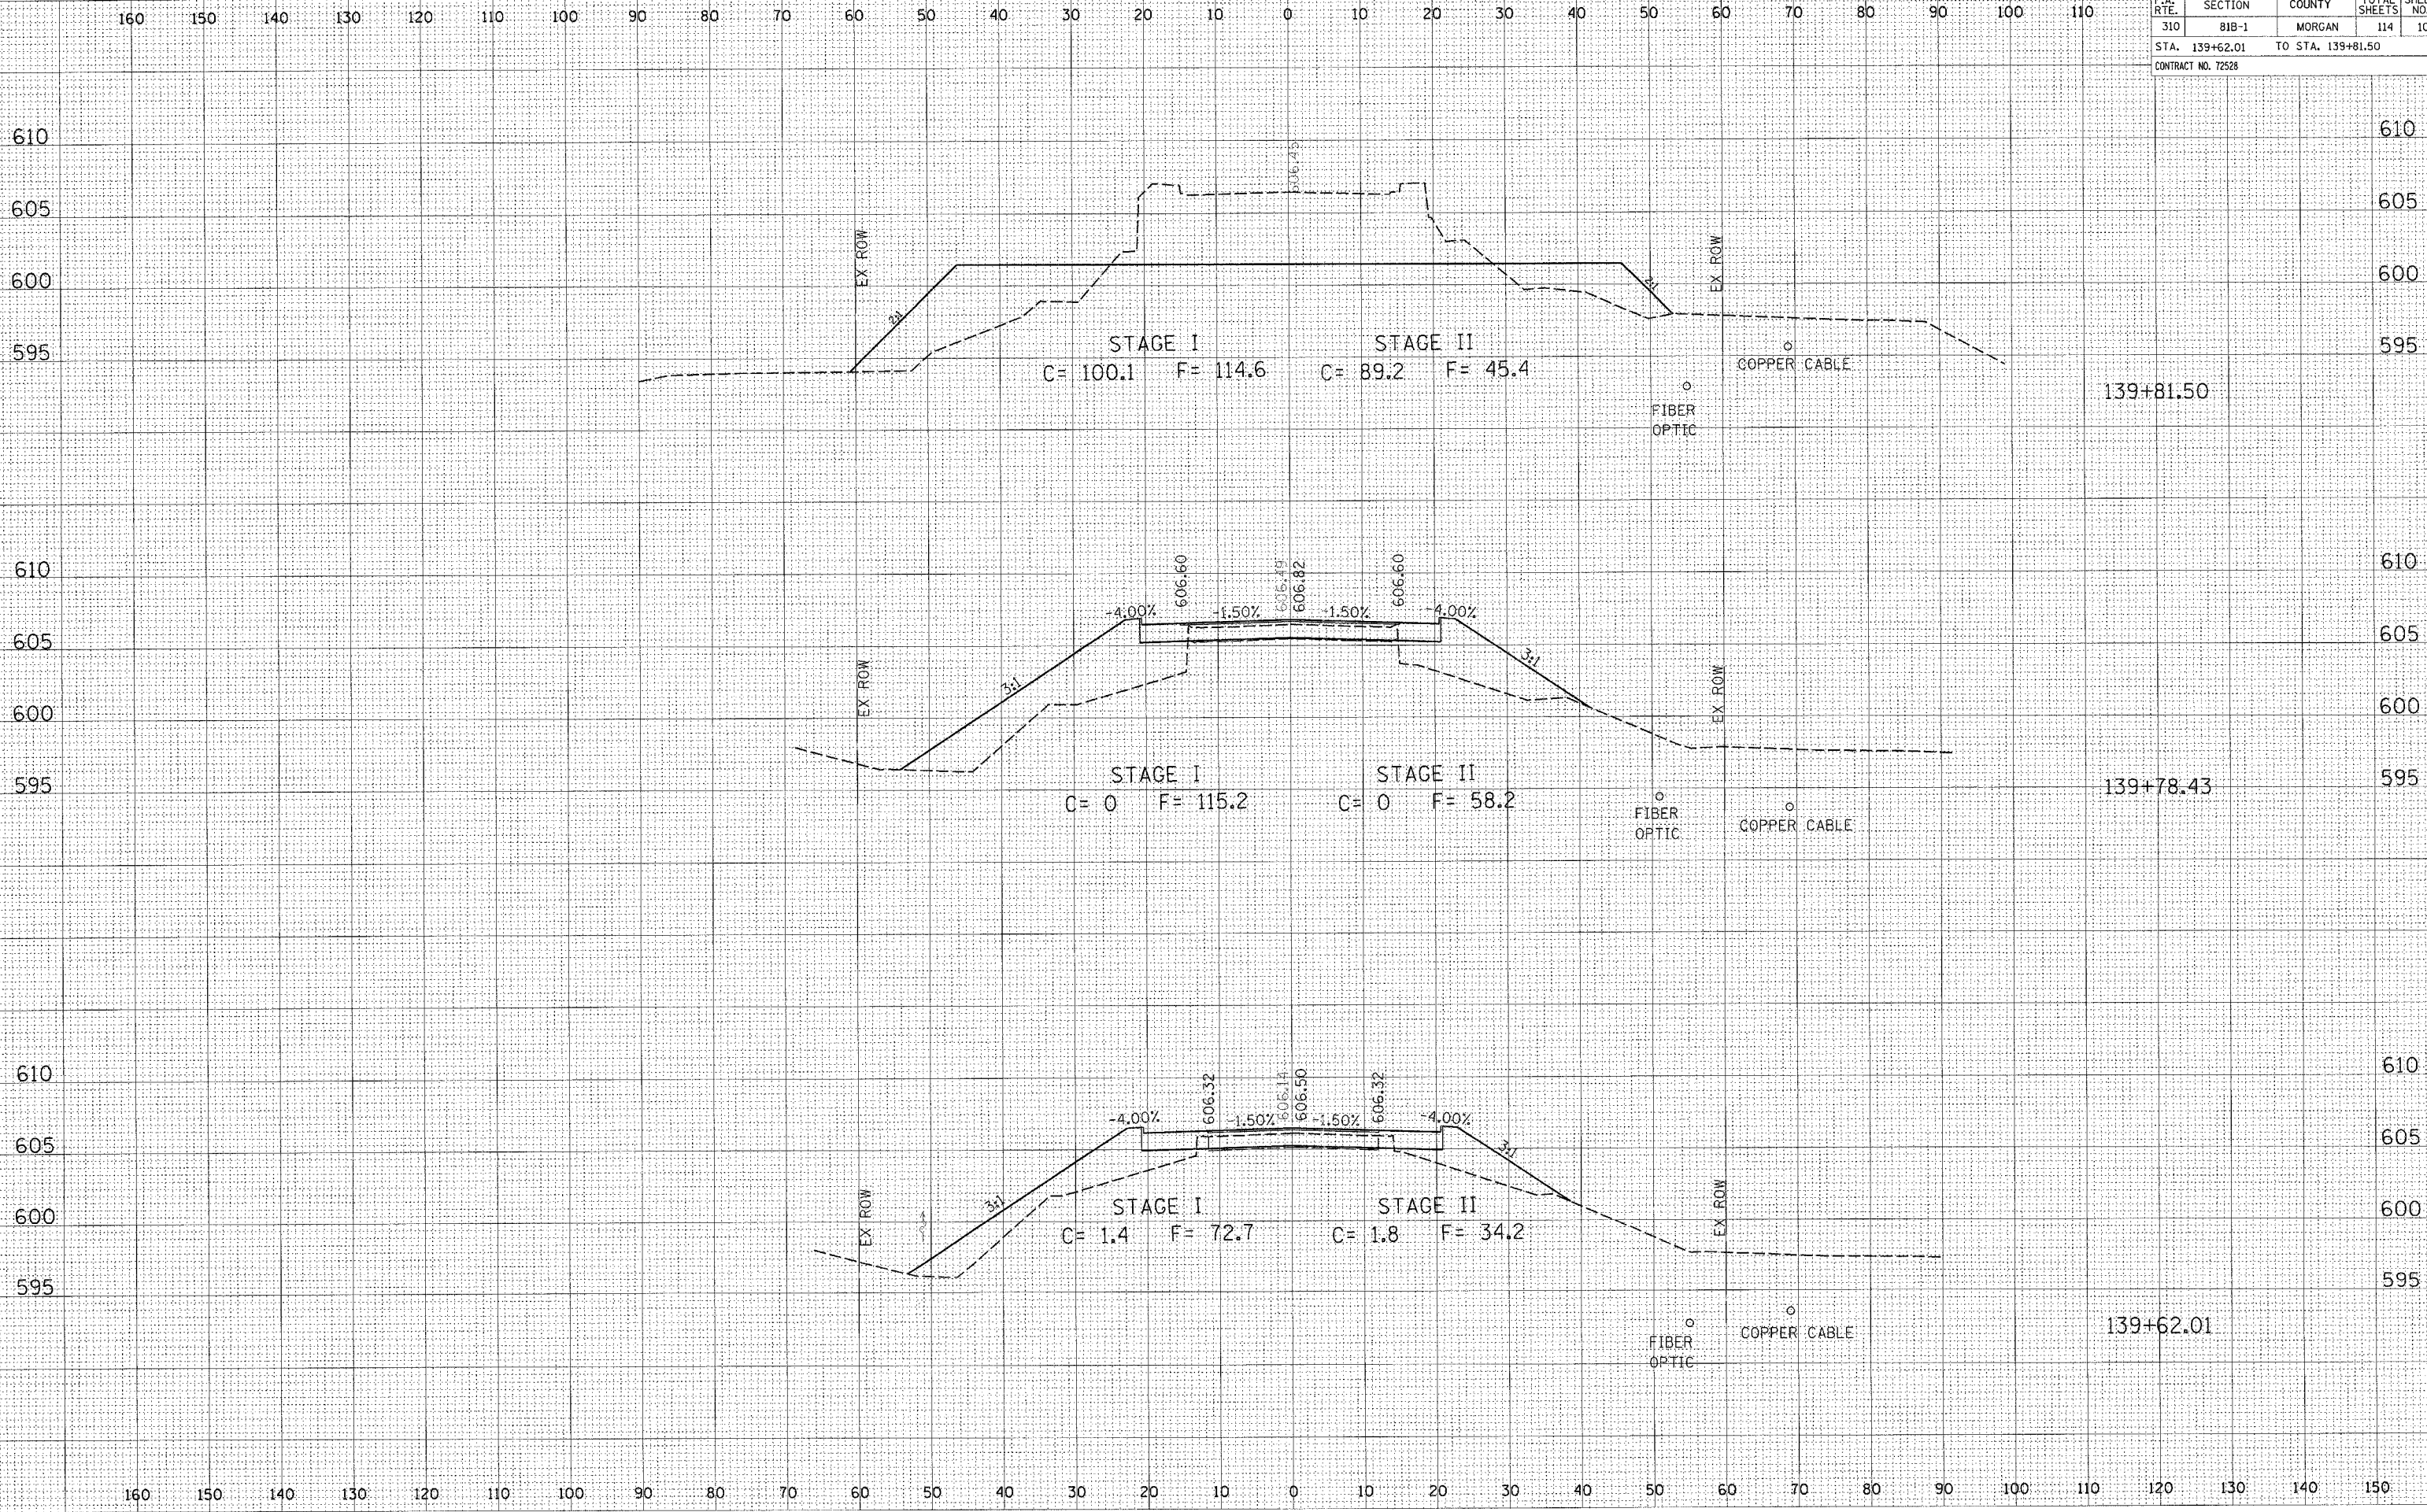

CROSS SECTIONS, SANDY CREEK, US 67 LOCATION 4, STA 139+42.43 TO STA 139+78.43

DATE: \_\_\_\_\_ BY: \_\_\_\_\_  
 SURVEYED: \_\_\_\_\_  
 FINAL SURVEY: \_\_\_\_\_  
 NOTE BOOK: \_\_\_\_\_  
 AREAS CHECKED: \_\_\_\_\_