


160 150 140 130 120 110 100 90 80 70 60 50 40 30 20 10 0 10 20 30 40 50 60 70 80 90 100 110

F.A. RTE.	SECTION	COUNTY	TOTAL SHEETS	SHEET NO.
310	81B-1	MORGAN	114	108
STA. 140+12.50		TO STA. 140+44.50		
CONTRACT NO. 12528				

DATE	BY	DATE	BY
DATE	BY	DATE	BY
DATE	BY	DATE	BY

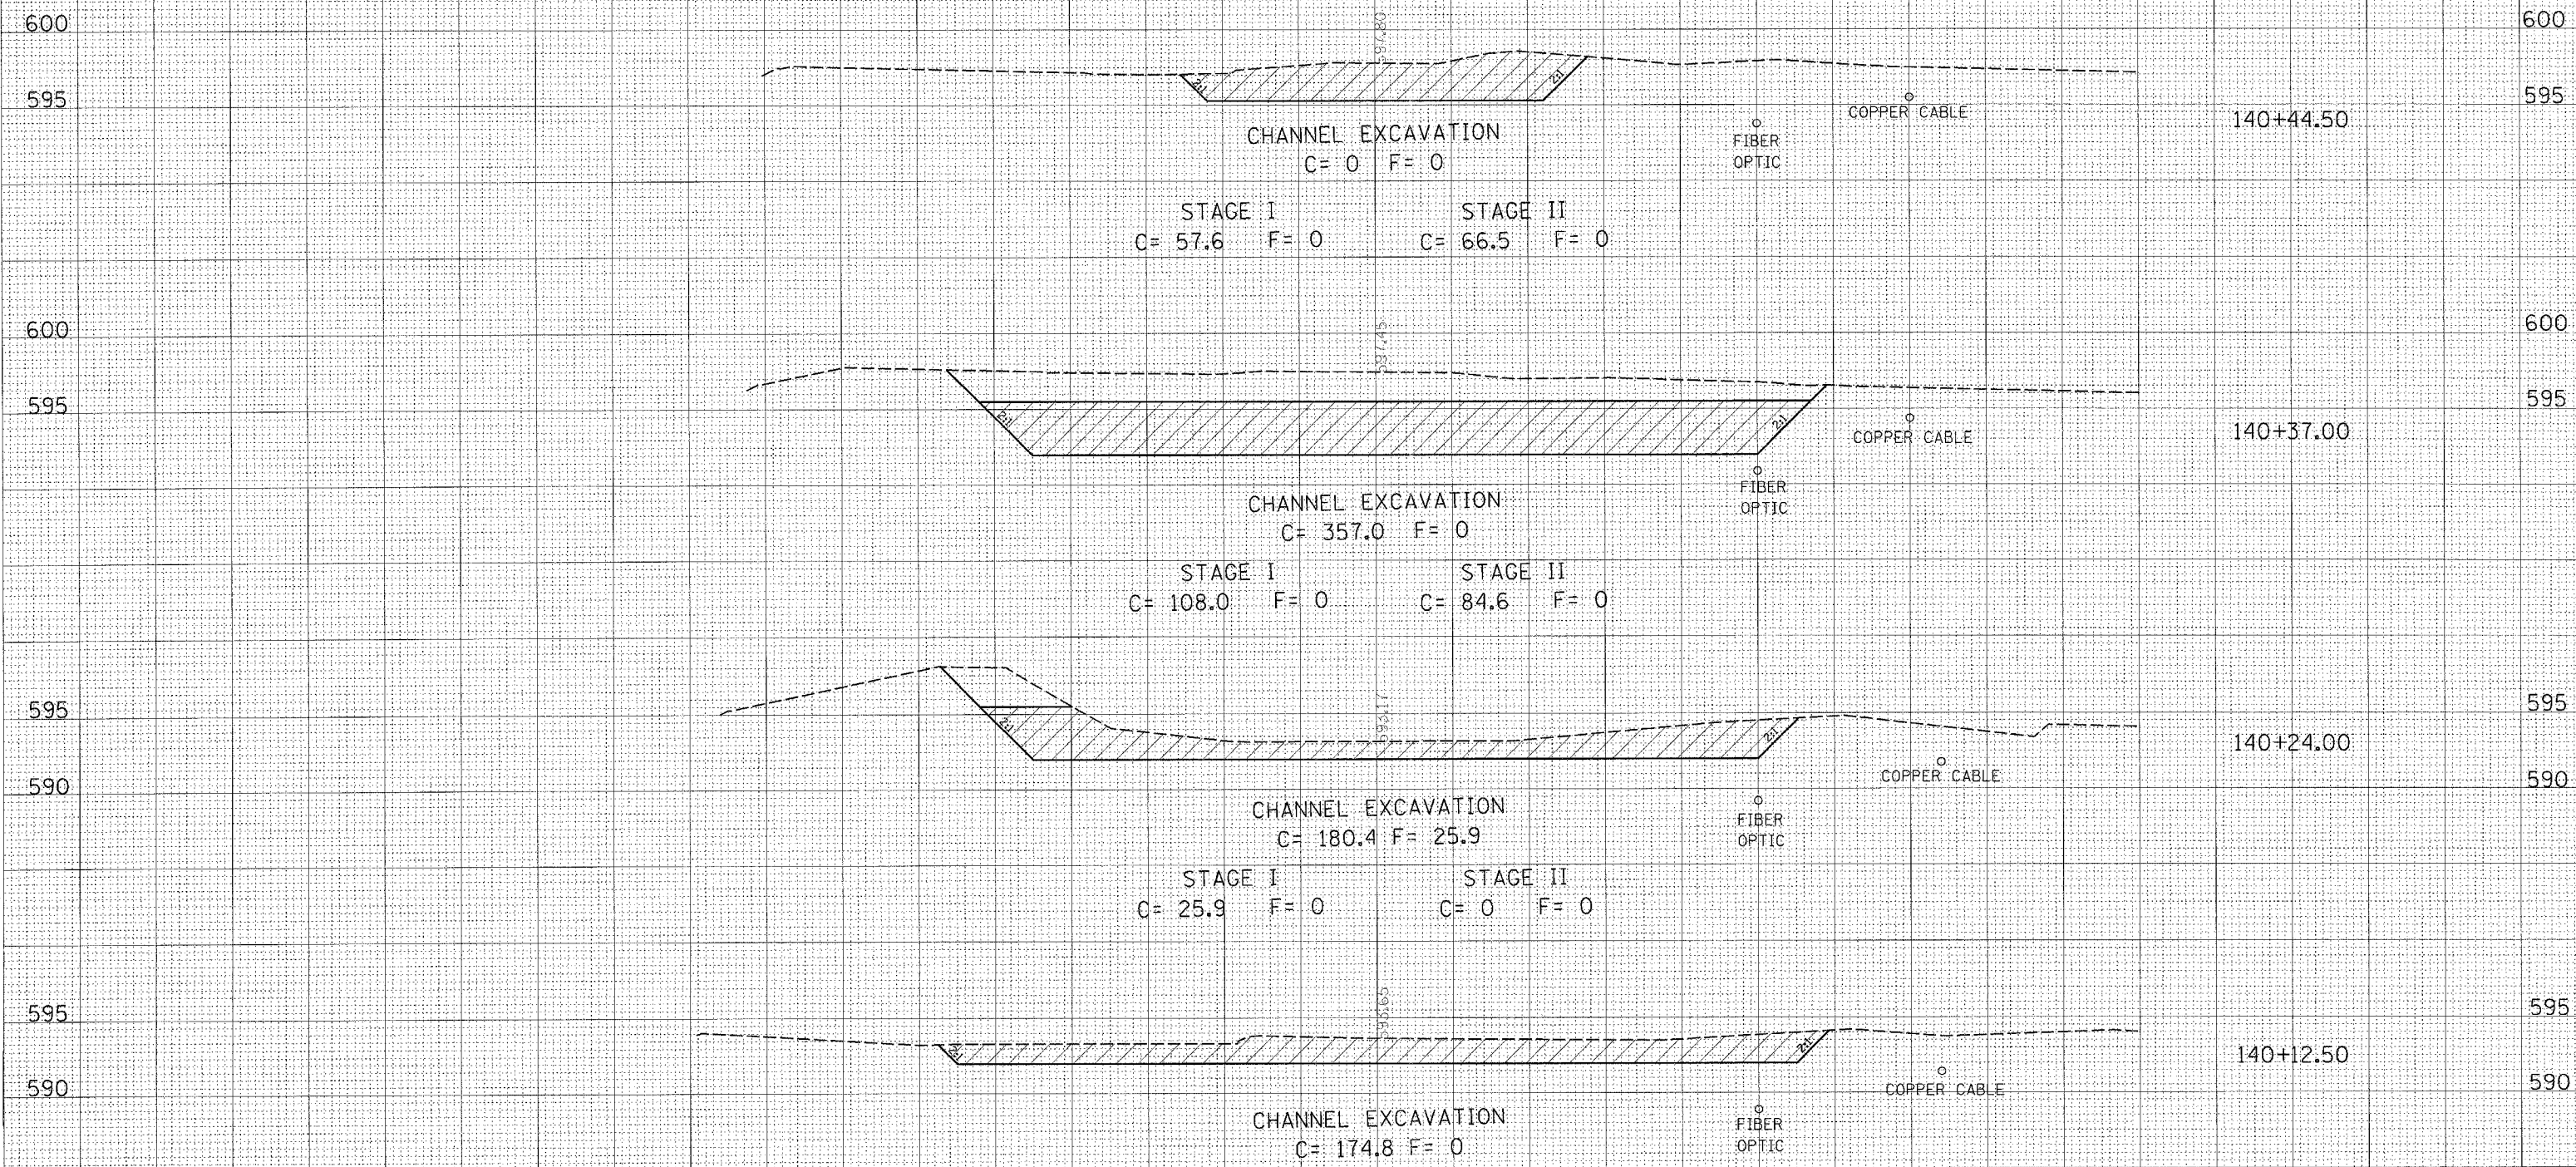

 CHANNEL EXCAVATION

160 150 140 130 120 110 100 90 80 70 60 50 40 30 20 10 0 10 20 30 40 50 60 70 80 90 100 110 120 130 140 150

CROSS SECTIONS, SANDY CREEK, US 67 LOCATION 4, STA 141+50.00 TO STA 142+00.00