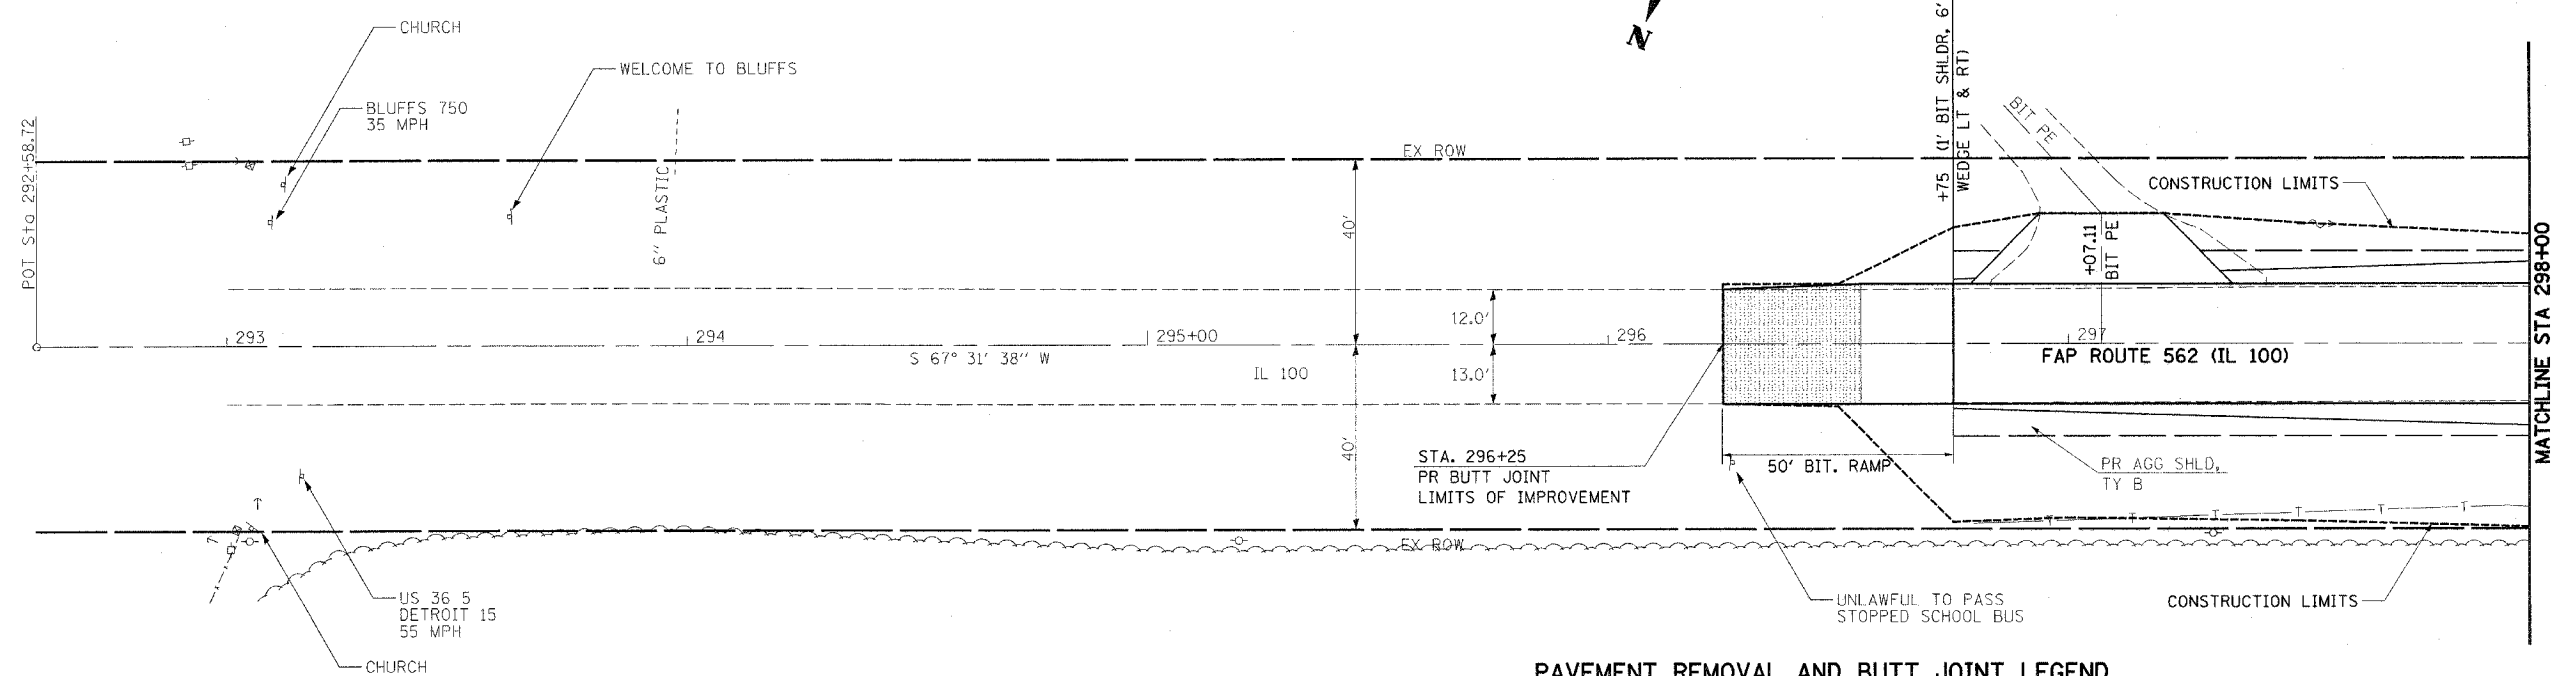


F.A.P. RTE.	SECTION	COUNTY	TOTAL SHEETS	SHEET NO.
562	117(B-4)	SCOTT	39	7
STA. 292+58.72		TO STA. 298+00.00		
FED. ROAD DIST. NO.	ILLINOIS	FED. AID PROJECT	STATE CONTRACT NO. 72818	

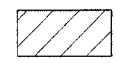

PLAN	SURVEYED	DATE
	PLANNED	
	NOTED	
	BY	
	NO. OF WAY CHECKED	
	ADD FILE NAME	

PROFILE	SURVEYED	DATE
	PLANNED	
	NOTED	
	BY	
	NO. OF WAY CHECKED	
	ADD FILE NAME	

Plot Date: 4/27/2005
 Plotted By: g001100
 Pen Table: 000101
 Filename: s:\01000\11100\cdm\1\construction\plans\07\prpl_100.dgn



PAVEMENT REMOVAL AND BUTT JOINT LEGEND

-  PAVEMENT REMOVAL
-  BITUMINOUS SURFACE REMOVAL - BUTT JOINT

