



F.A.P. RTE.	SECTION	COUNTY	TOTAL SHEETS	SHEET NO.
562	117(B-4)	SCOTT	39	31
STA. 298+00.00		TO STA. 298+50.00		
FED. ROAD DIST. NO.	ILLINOIS	FED. AID PROJECT		
		STATE CONTRACT NO. 72818		
65	70	75	80	

FAP ROUTE 562 (IL 100)

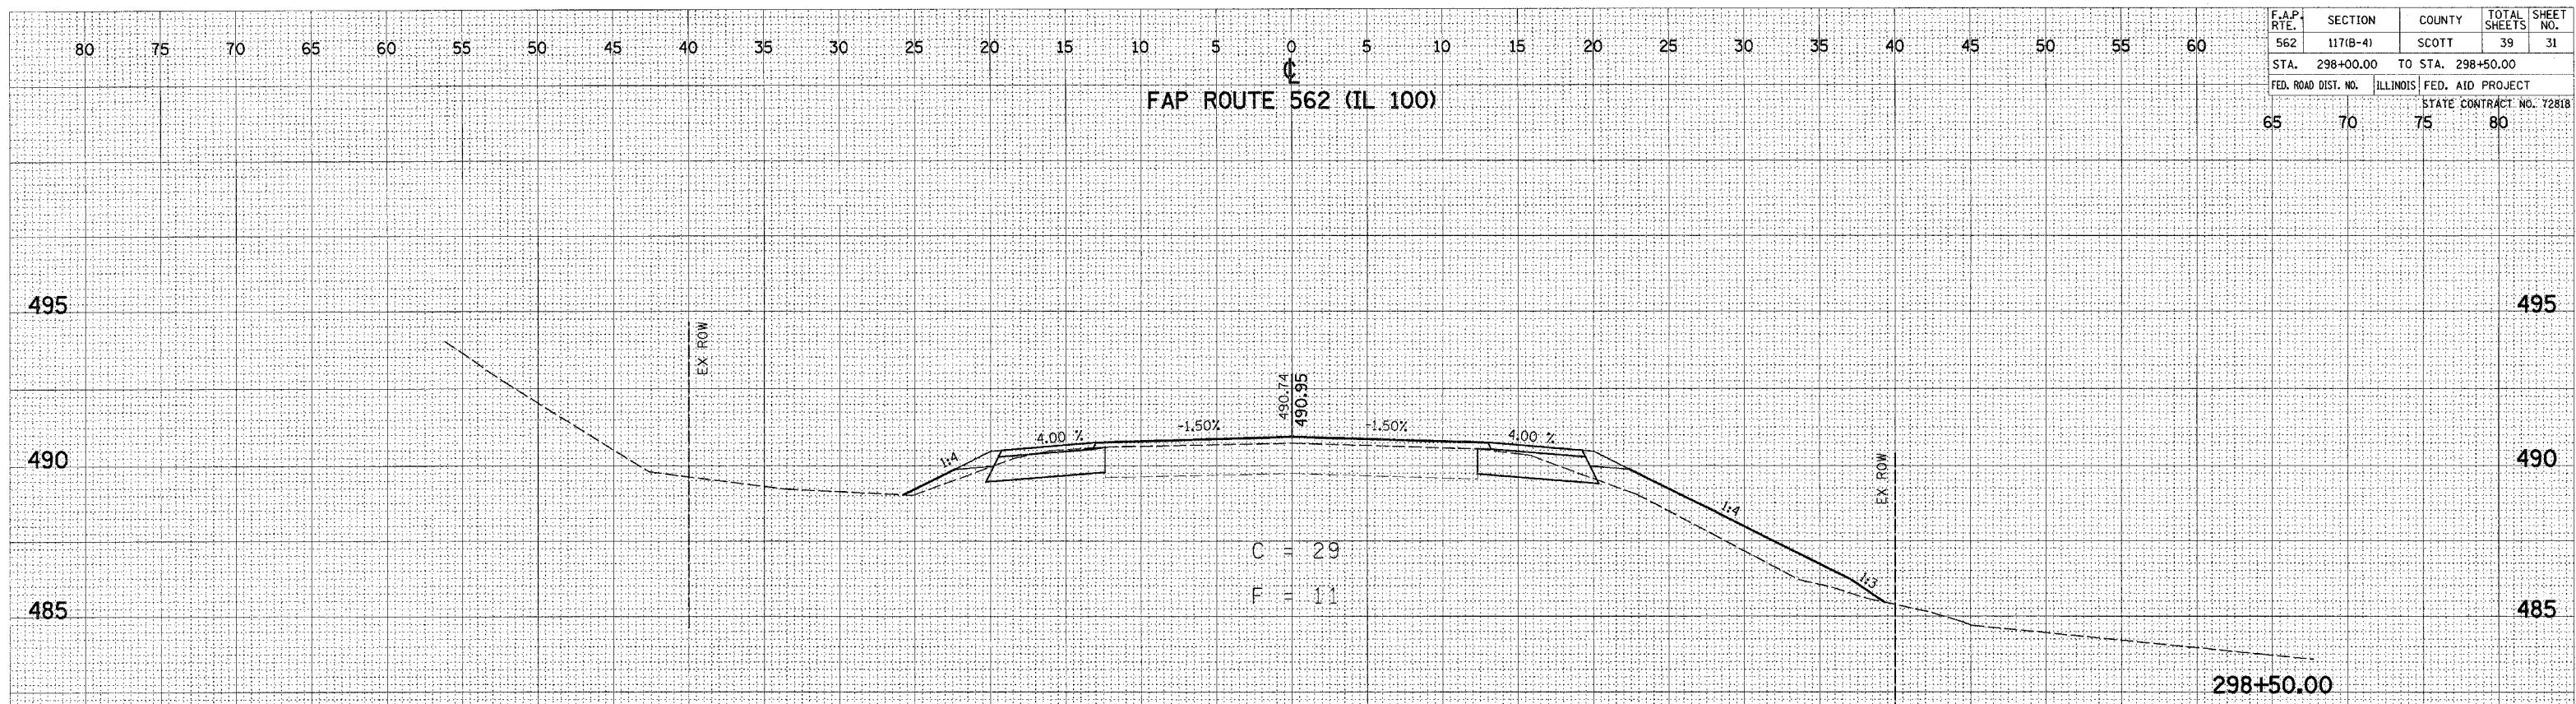

FAP ROUTE 562 (IL 100)

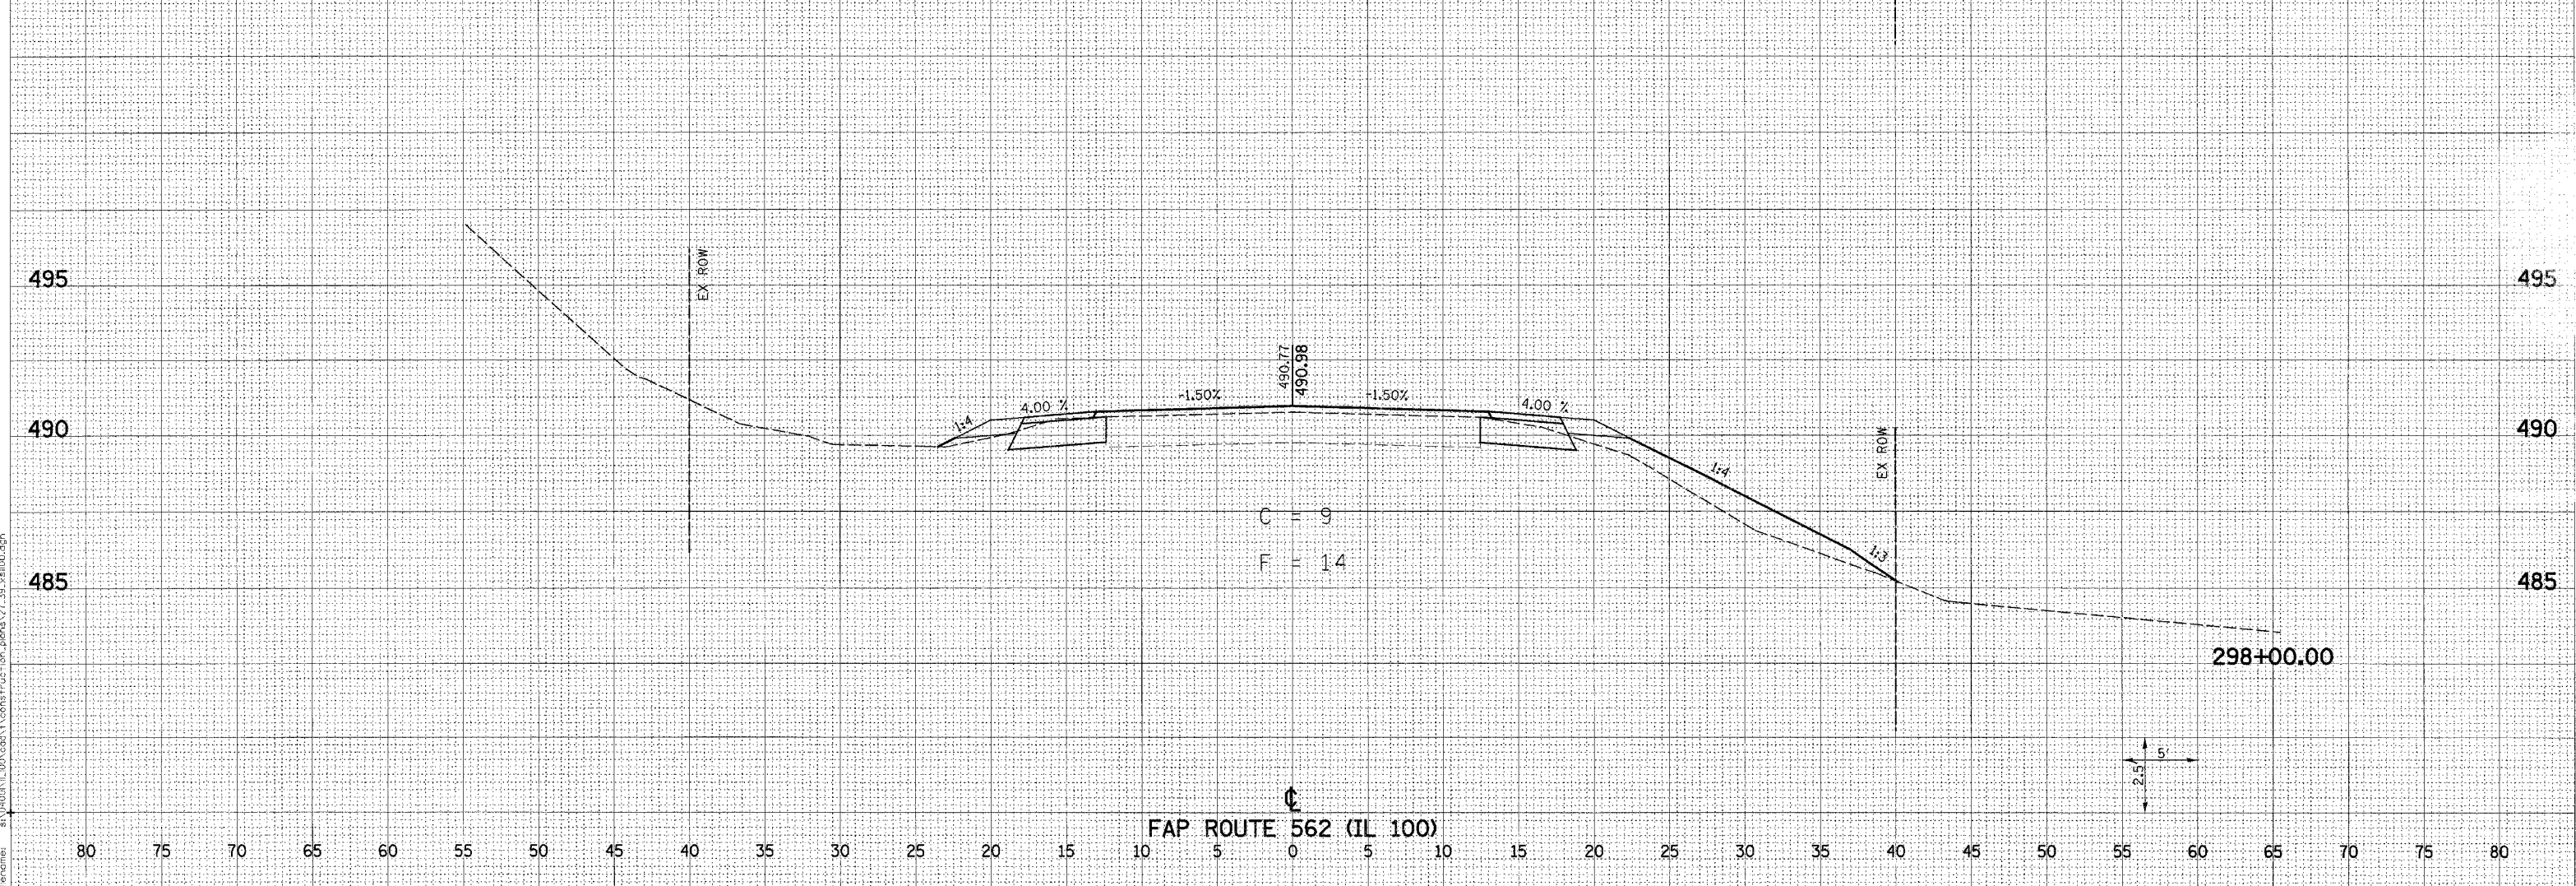

FAP 562 (IL 100) CROSS SECTIONS STA 298+00.00 TO STA 298+50.00

FINAL SURVEY	SUPERVED	DATE
NOTE BOOK	PLOTTED	
NO.	TEMP	
	AREAS	
	CHECKED	

ORIGINAL SURVEY	SUPERVED	DATE
NOTE BOOK	PLOTTED	
NO.	TEMP	
	AREAS	
	CHECKED	

Plot Date: 4/27/2005
 Plot Time: 2:02:53 PM
 Plotted By: gborrhead
 File Name: C:\p0400\1100\constr\1\constr\1\p0400_1100.dwg