


F.A.P. RTE.	SECTION	COUNTY	TOTAL SHEETS	SHEET NO.
562	117(B-4)	SCOTT	39	39
STA. 304+00.00		TO STA. 304+00.00		
FED. ROAD DIST. NO.		ILLINOIS FED. AID PROJECT		
65		70		STATE CONTRACT NO. 72818 80

80 75 70 65 60 55 50 45 40 35 30 25 20 15 10 5 0 5 10 15 20 25 30 35 40 45 50 55 60

FAP ROUTE 562 (IL 100)

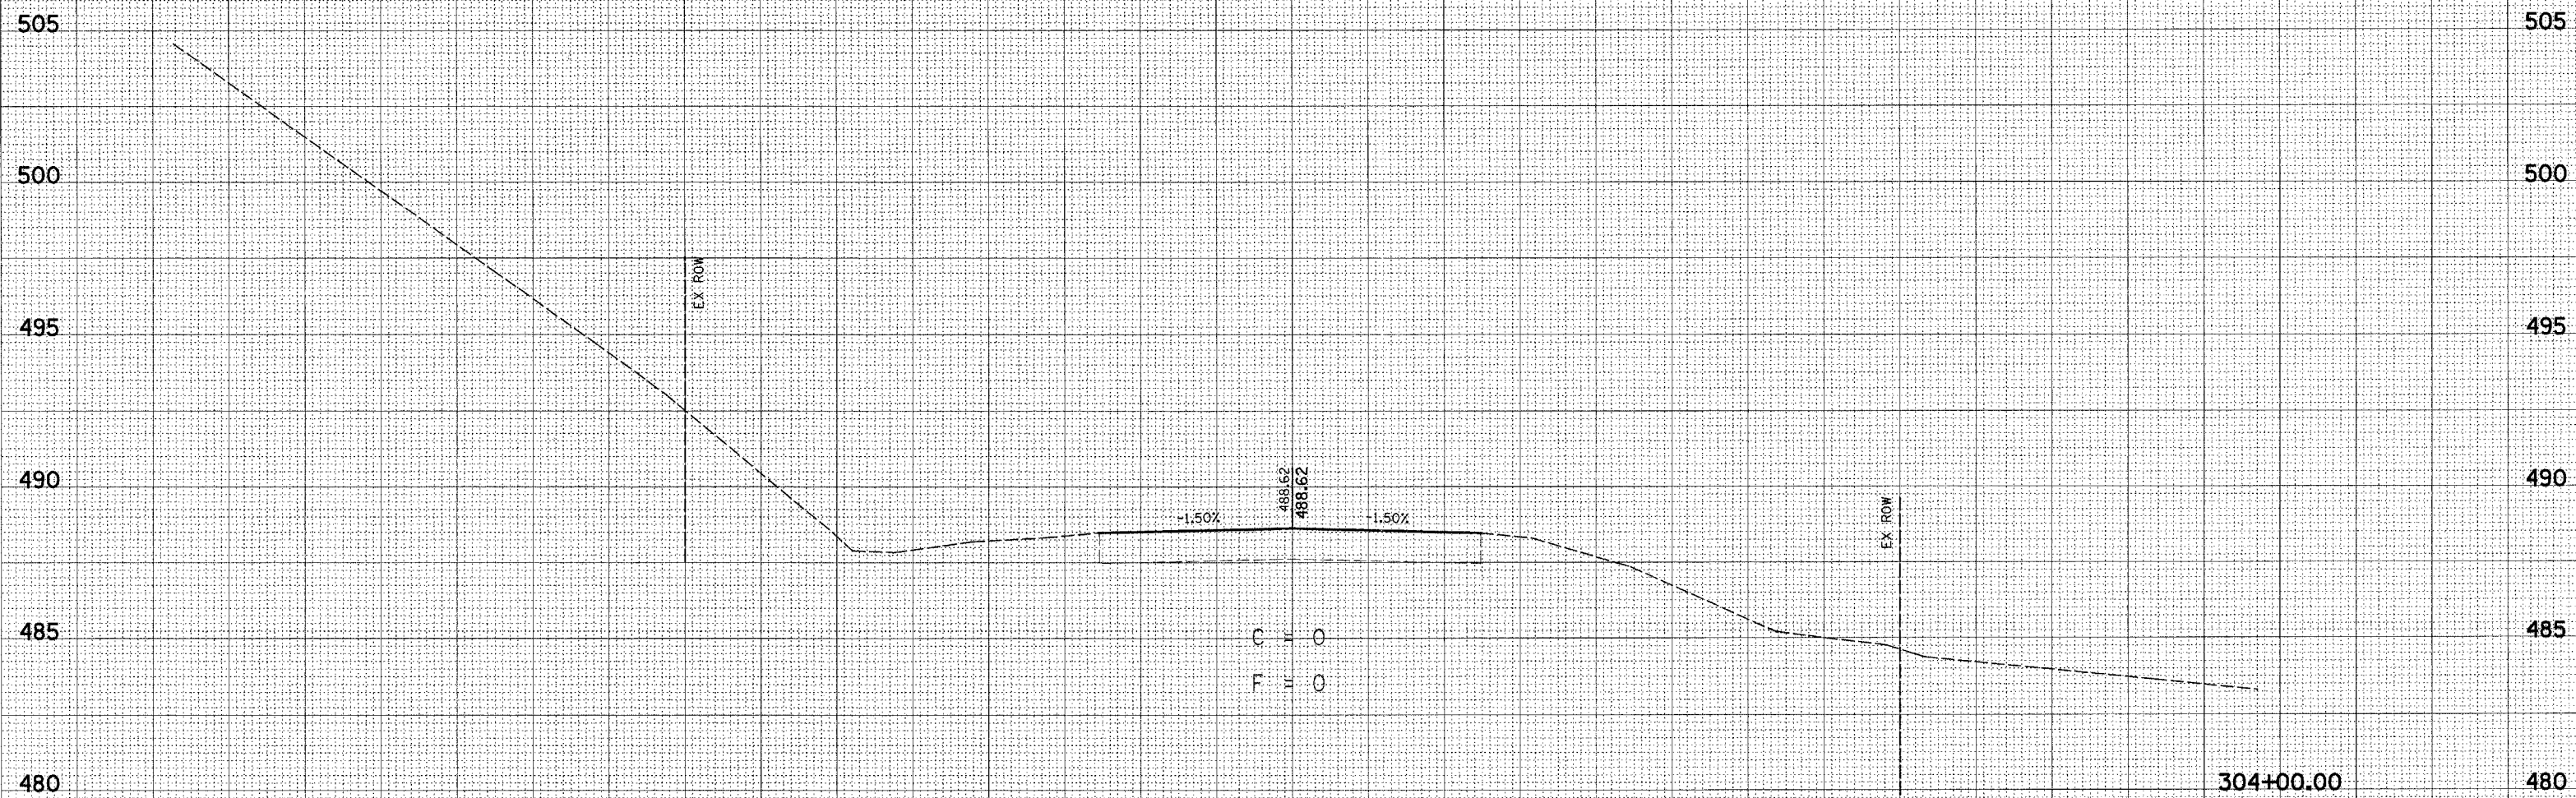

-1.50% 488.62 488.62 -1.50%

C  
U  
O



80 75 70 65 60 55 50 45 40 35 30 25 20 15 10 5 0 5 10 15 20 25 30 35 40 45 50 55 60 65 70 75 80

FAP ROUTE 562 (IL 100)

FINAL SURVEY  
NOTE BOOK NO. \_\_\_\_\_

DATE \_\_\_\_\_

BY \_\_\_\_\_

APPROVED BY \_\_\_\_\_

DATE \_\_\_\_\_

FILE NAME: s:\0000\ILL100\cadd\construction\l100a\27\_39\_x8100.dgn

Plot Date: 4/27/2005  
Plot Time: 2:02:55 PM  
Plot By: opcthras  
Pen Table: 1001.tbl