


F.A. RTE.	SECTION	COUNTY	TOTAL SHEETS	SHEET NO.
*	**	SCHUYLER	139	44
STA.		TO STA.		
FED. ROAD DIST. NO.		ILLINOIS FED. AID PROJECT		
* OTHER ROUTE 1 (WEINBERG KING STATE PARK)				
** WEIN KING ST PK INT RDS 2				

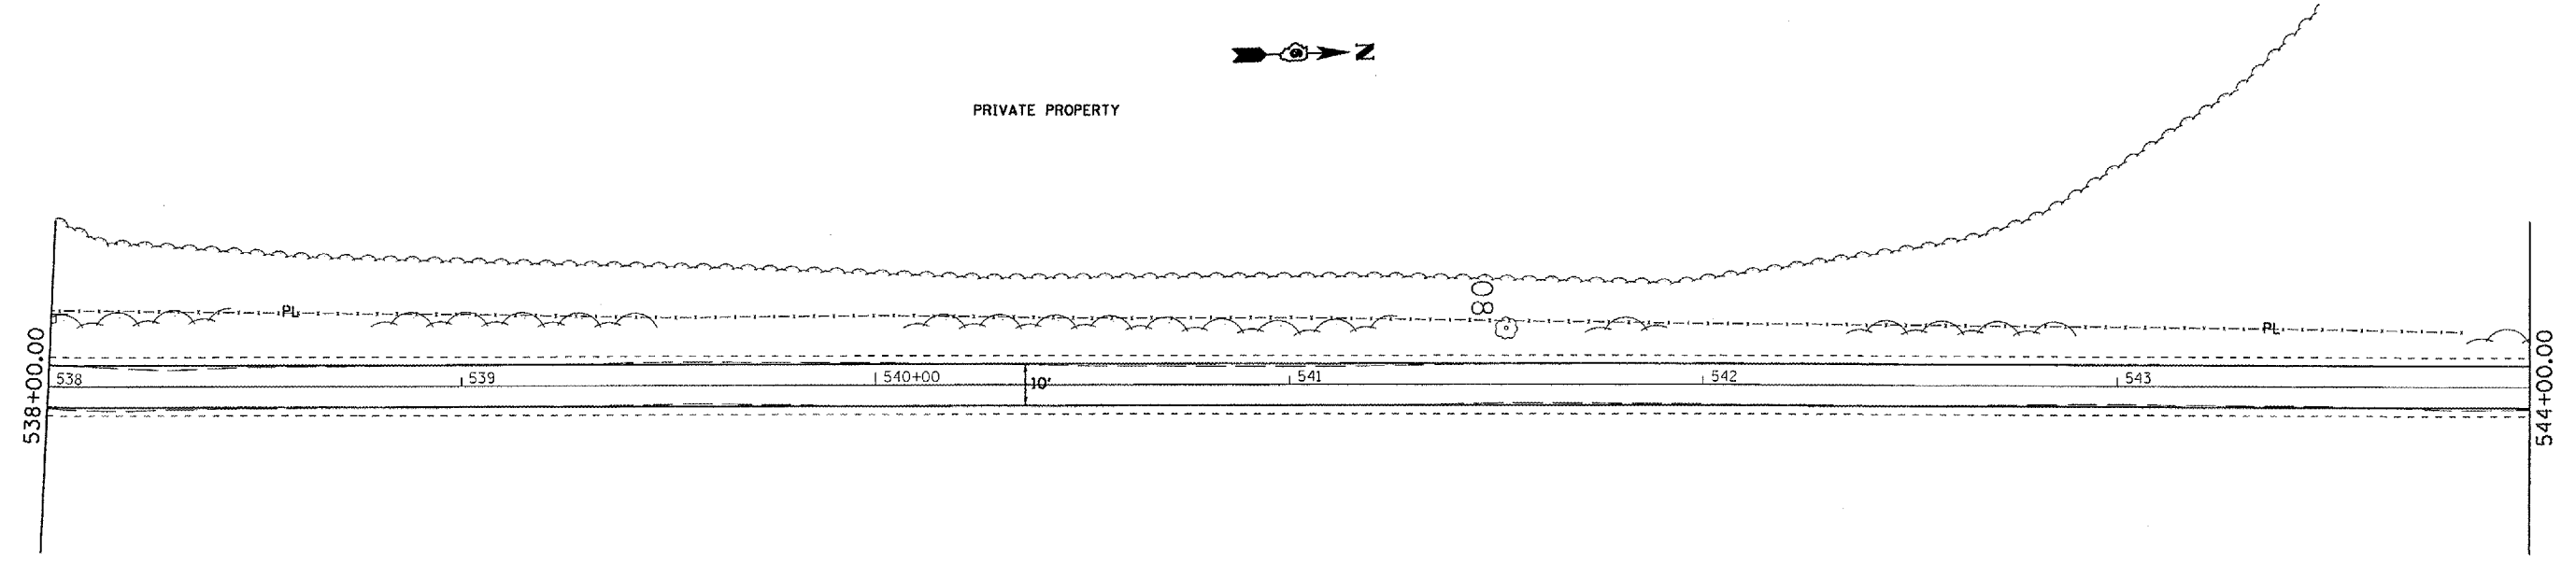

PRIVATE PROPERTY

FARM FIELD



PLOT DATE = 8/24/2005  
 PLOT SCALE = 1" = 40'  
 USER NAME = kmrbid

REVISIONS		ILLINOIS DEPARTMENT OF TRANSPORTATION
NAME	DATE	
		<p style="text-align: center;"><b>PLAN VIEW</b></p> <p style="text-align: center;">WEINBERG KING STATE PARK</p> <p>SCALE: VERT.      DRAWN BY    BOK</p> <p>          HORIZ.      CHECKED BY   ZSH</p>