


# REMOVAL AND ADJUSTMENT PLAN


F.A.P. RTE.	SECTION	COUNTY	TOTAL SHEETS	SHEET NO.
609	***	ST. CLAIR	46	11
STA.	TO STA.			
FED. ROAD DIST. NO.	ILLINOIS	FED. AID PROJECT		
*** SEC. 76-3BR				
CONTRACT NO. 76268				

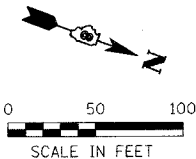

PLAN	SURVEYED	BY	DATE
	ALIGNED		
	RT. OF WAY CHECKED		
	NO.		

PROFILE	SURVEYED	BY	DATE
	GRADES CHECKED		
	STRUCTURE NOTATION CHECKED		
	NO.		

FILE NAME: J:\02076\DRAWINGS\REM163BR.dgn  
 PLOT DATE: 6/20/05  
 PLOT TIME: 3:58:12 PM  
 OPERATOR: MDS

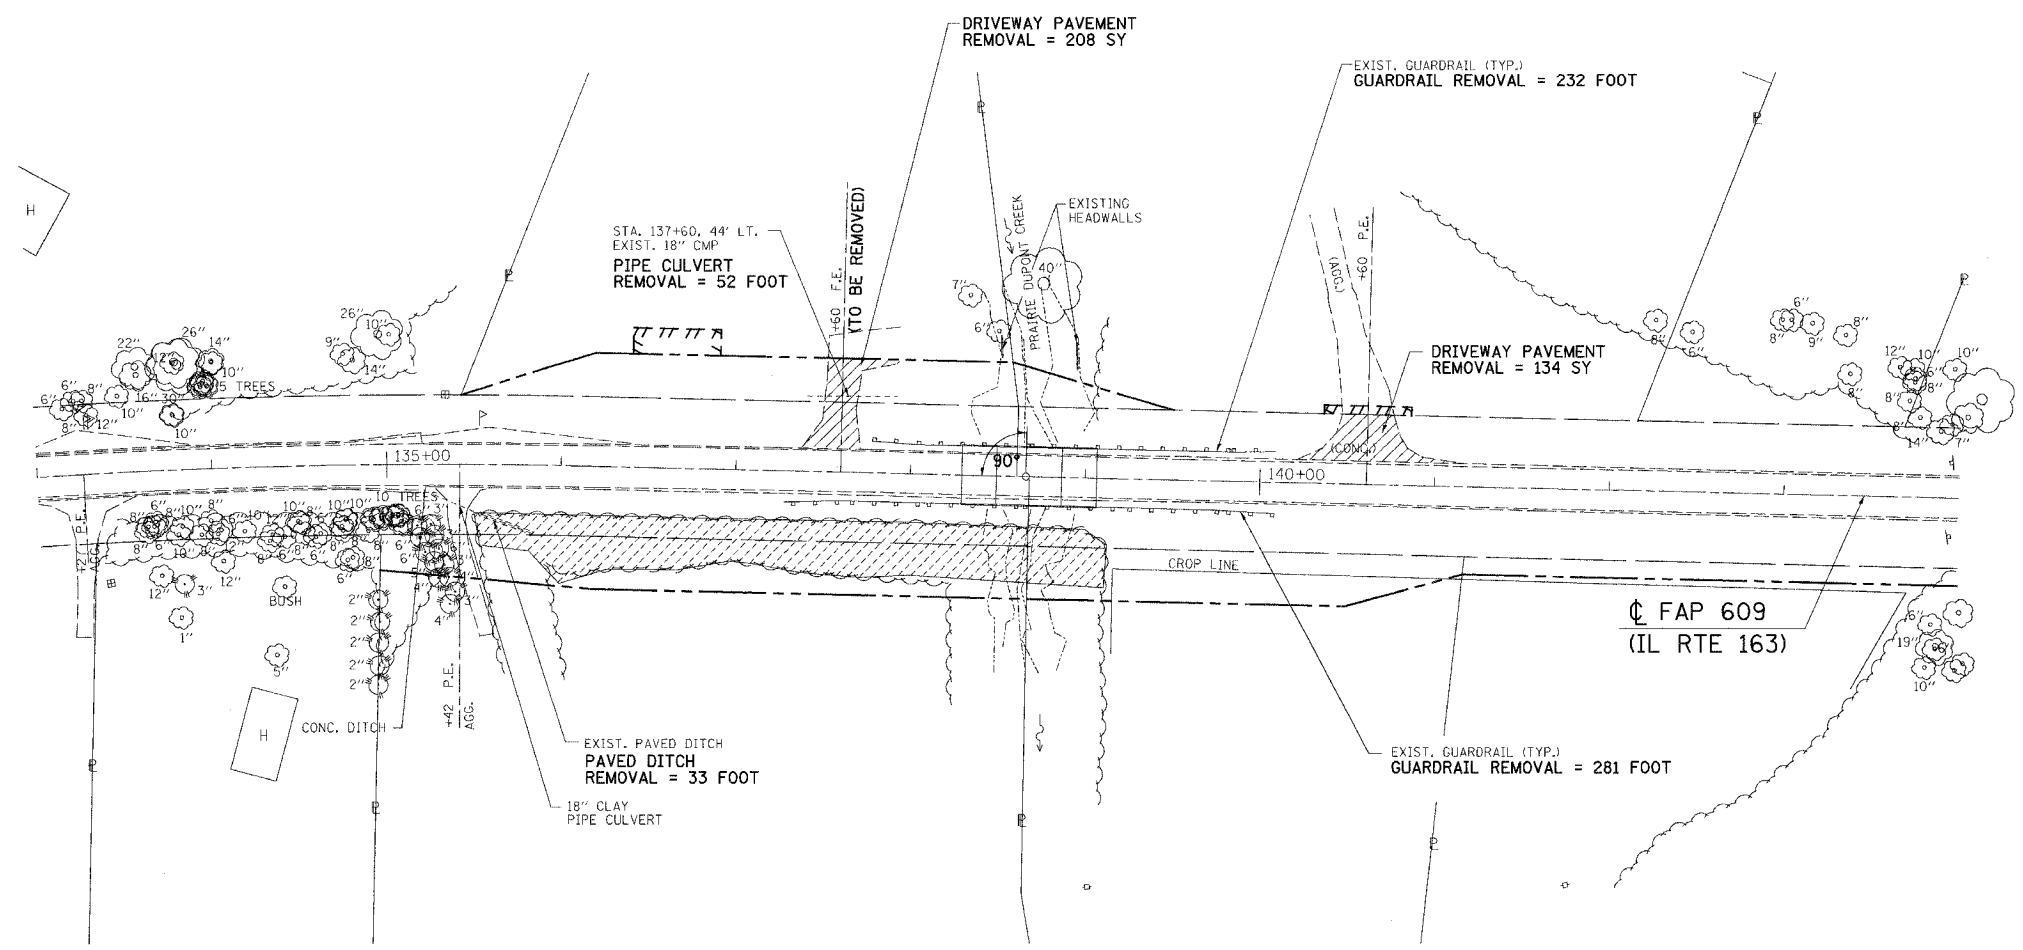

**LEGEND**

	TEMPORARY CONSTRUCTION EASEMENT
---	PROPOSED RIGHT-OF-WAY LINE
---	EXISTING RIGHT-OF-WAY LINE
---	CONSTRUCTION LIMITS
[Diagonal Hatching]	BITUMINOUS SURFACE REMOVAL (BUTT JOINT)
[Cross Hatching]	PAVEMENT REMOVAL
[Dotted Hatching]	TREE REMOVAL, ACRES
[Diagonal Hatching]	DRIVEWAY PAVEMENT REMOVAL

REVISIONS	
NAME	DATE

ILLINOIS DEPARTMENT OF TRANSPORTATION  
**REMOVAL AND ADJUSTMENT PLAN**  
 FAP 609 (IL RTE. 163)  
 SECTION 76-3BR  
 ST. CLAIR COUNTY

SCALE: VERT. 1" = 50'  
 HORIZ. 1" = 50'  
 DATE: 2/15/05

DRAWN BY: SUTHEARD  
 DESIGNED BY: SUTHEARD  
 CHECKED BY: COLBROOK

GREENE & BRADFORD, INC.  
 CONSULTING ENGINEERS  
 10710 S.W. 11th St., Suite 100  
 Miami, FL 33156  
 (305) 551-1111

COMPUTER FILE NO.  
 REM163BR  
 PROJECT  
 02076  
 6/24/05-MDS