


F.A.P. STA.	SECTION	COUNTY	TOTAL SHEETS	SHEET NO.
609	***	ST. CLAIR	46	45
STA. 140+00.00		TO STA. 140+61.00		
FED. ROAD DIST. NO.		ILLINOIS	FED. AID PROJECT	
		*** SEC. 76-3BR		CONTRACT NO. 76288

FINISH SURVEY	BY	DATE
PLotted		
NOTE BOOK		
AREAS CHECKED		
NO.		

ORIGINAL SURVEY	BY	DATE
PLotted		
NOTE BOOK		
AREAS CHECKED		
NO.		

FILE NAME = \$FILES\$
 PLOT SCALE = \$DYSCALE\$ DRV = \$PLOTTER\$
 PLOT DATE = \$DATE\$
 PLOT TIME = \$TIME\$
 OPERATOR = \$USER\$

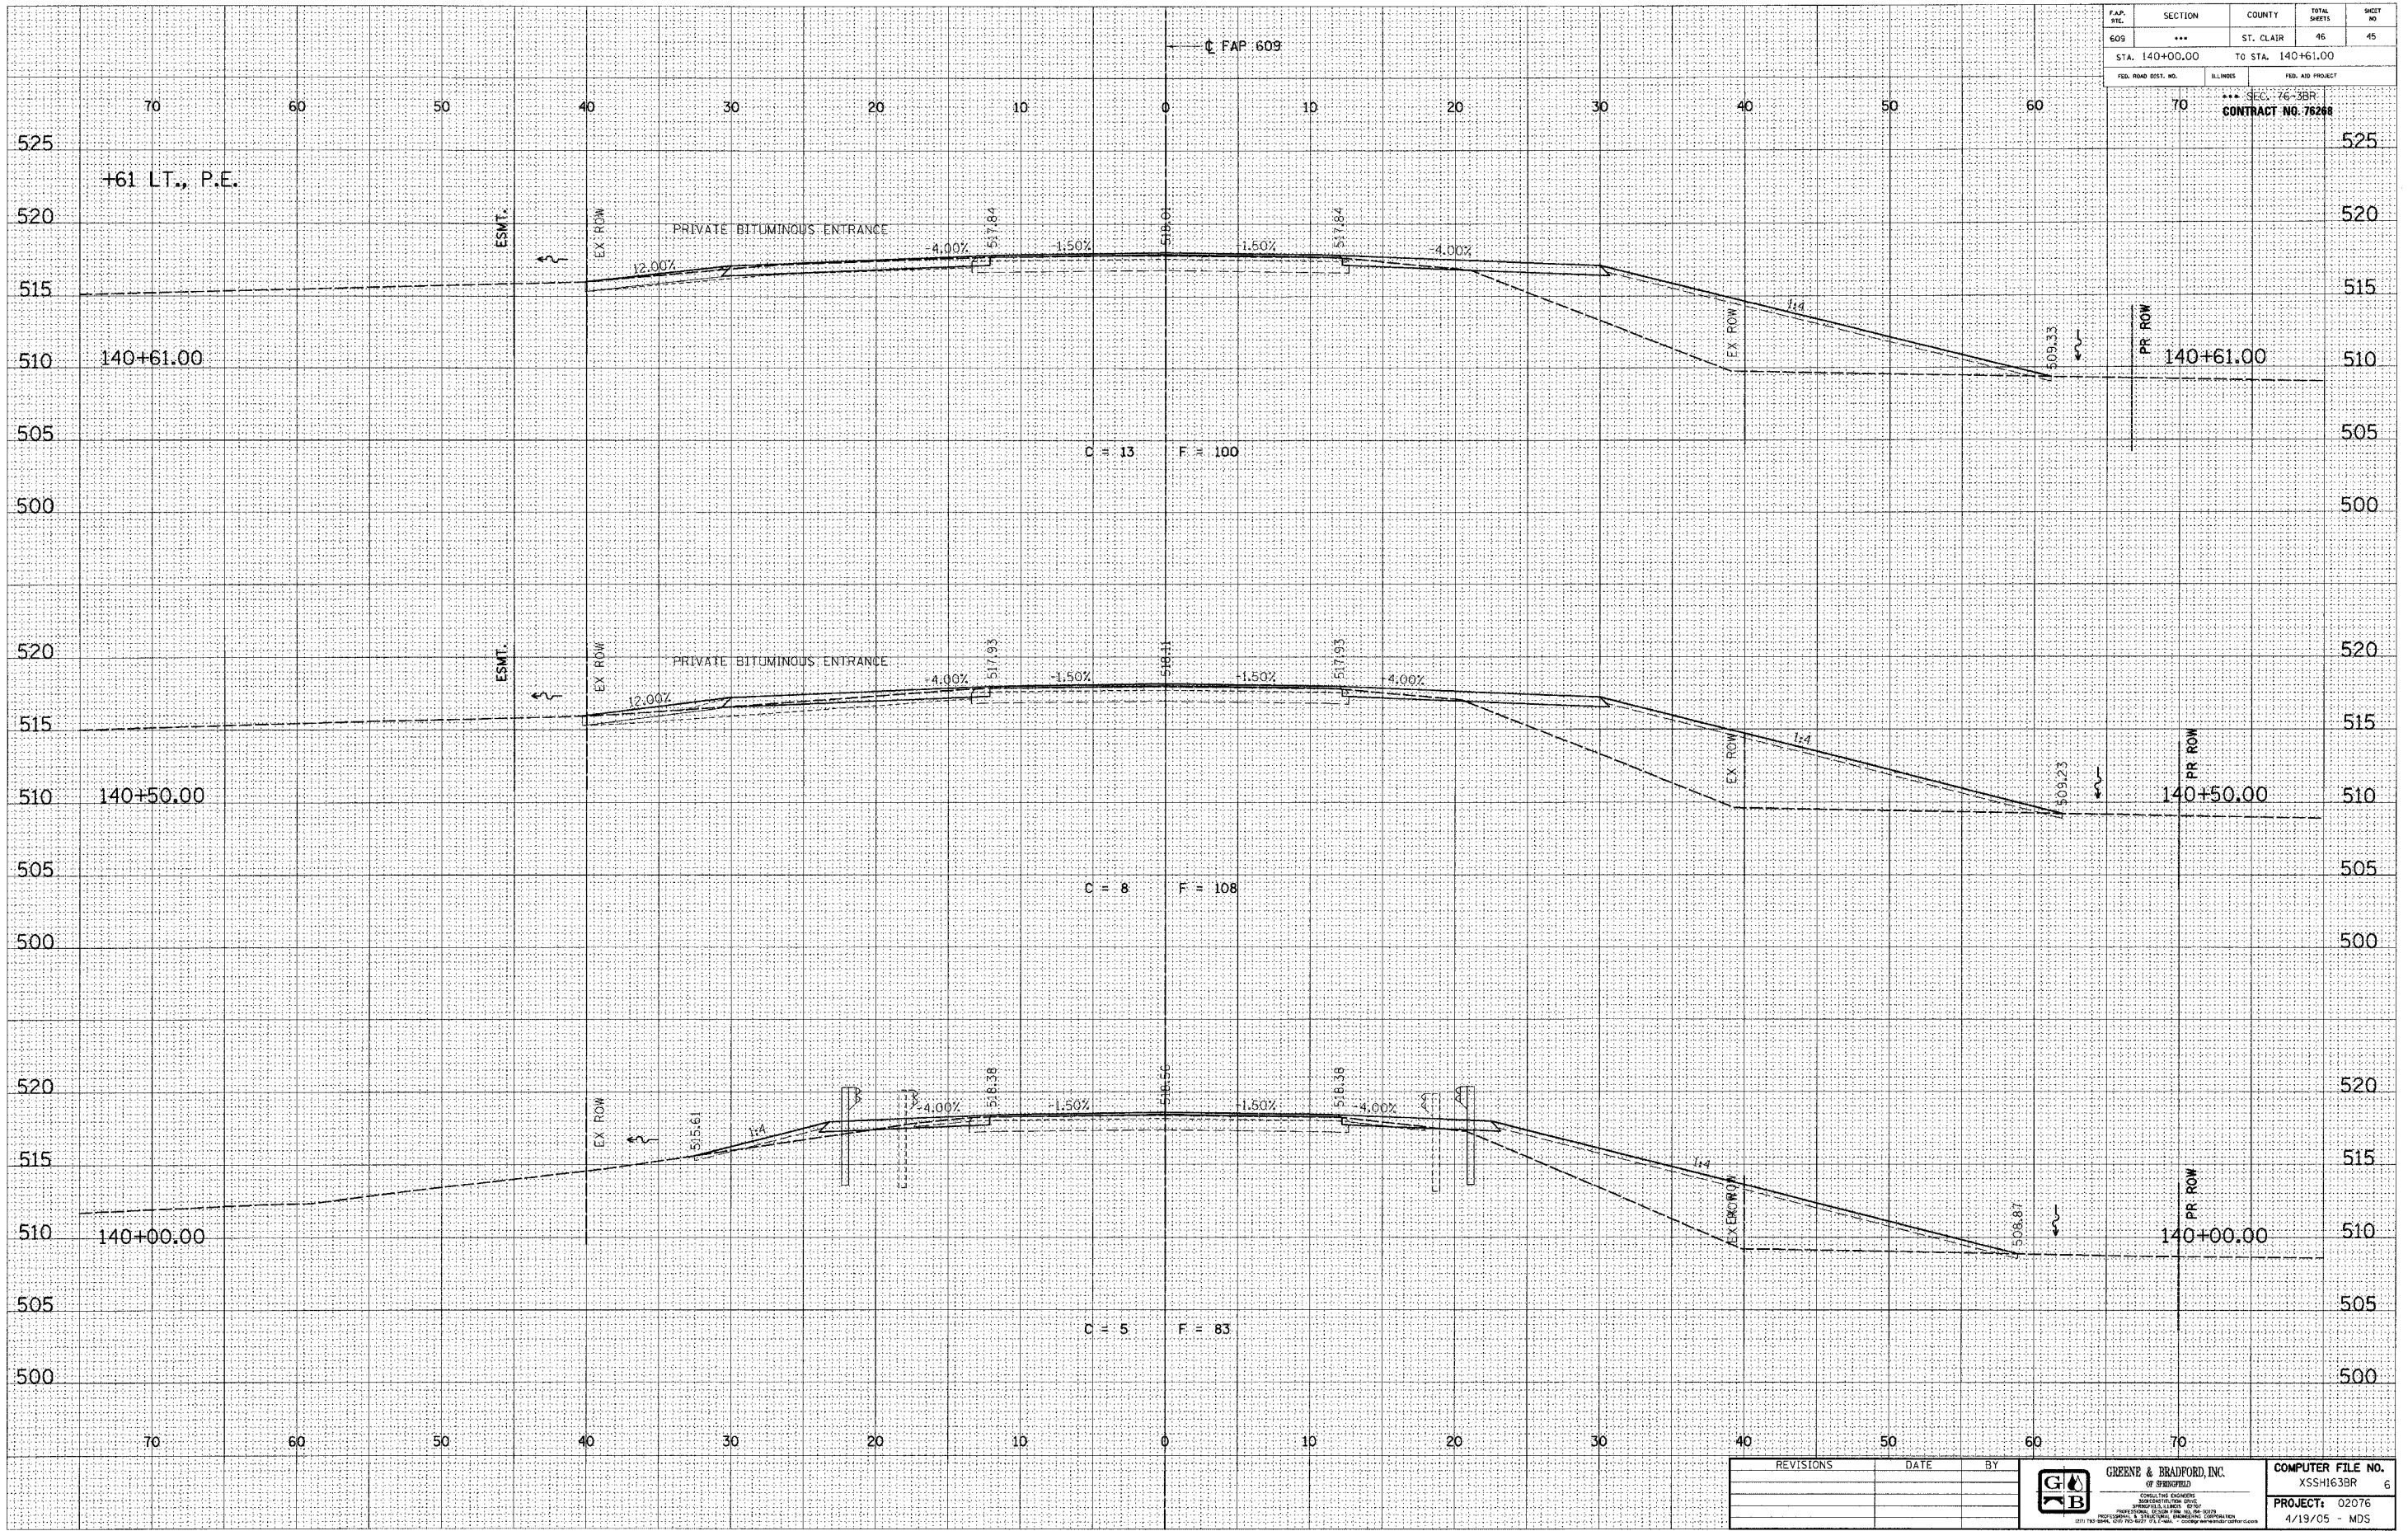

REVISIONS	DATE	BY



COMPUTER FILE NO.	XSSH163BR	6
PROJECT:	02076	
	4/19/05 - MDS	

100TXSEC-5 1:5 8/07/00

CROSS SECTIONS