


**LEGEND**


- DRUMS WITH STEADY BURN LIGHTS AT 15' CENTERS
- TEMPORARY TRAFFIC SIGNALS
- TYPE III BARRICADES
- - - TEMPORARY SHEET PILING
- TEMPORARY DETECTOR LOOP
- ▨ TEMPORARY PAVEMENT MARKING LINE, 24"
- ▨ TEMPORARY CONCRETE BARRIER
- ▨ TEMPORARY IMPACT ATTENUATOR, FULLY REDIRECTIVE, NARROW, TEST LEVEL 2
- ▨ WORK AREA

F.A.S. RTE.	SECTION	COUNTY	TOTAL SHEETS	SHEET NO.
754	4RS-2, 4BR	CALHOUN	87	17
STA. 04+80 TO STA. 10+80		FED. ROAD DIST. NO. ILLINOIS FED. AID PROJECT		
CONTRACT NO. 76269				

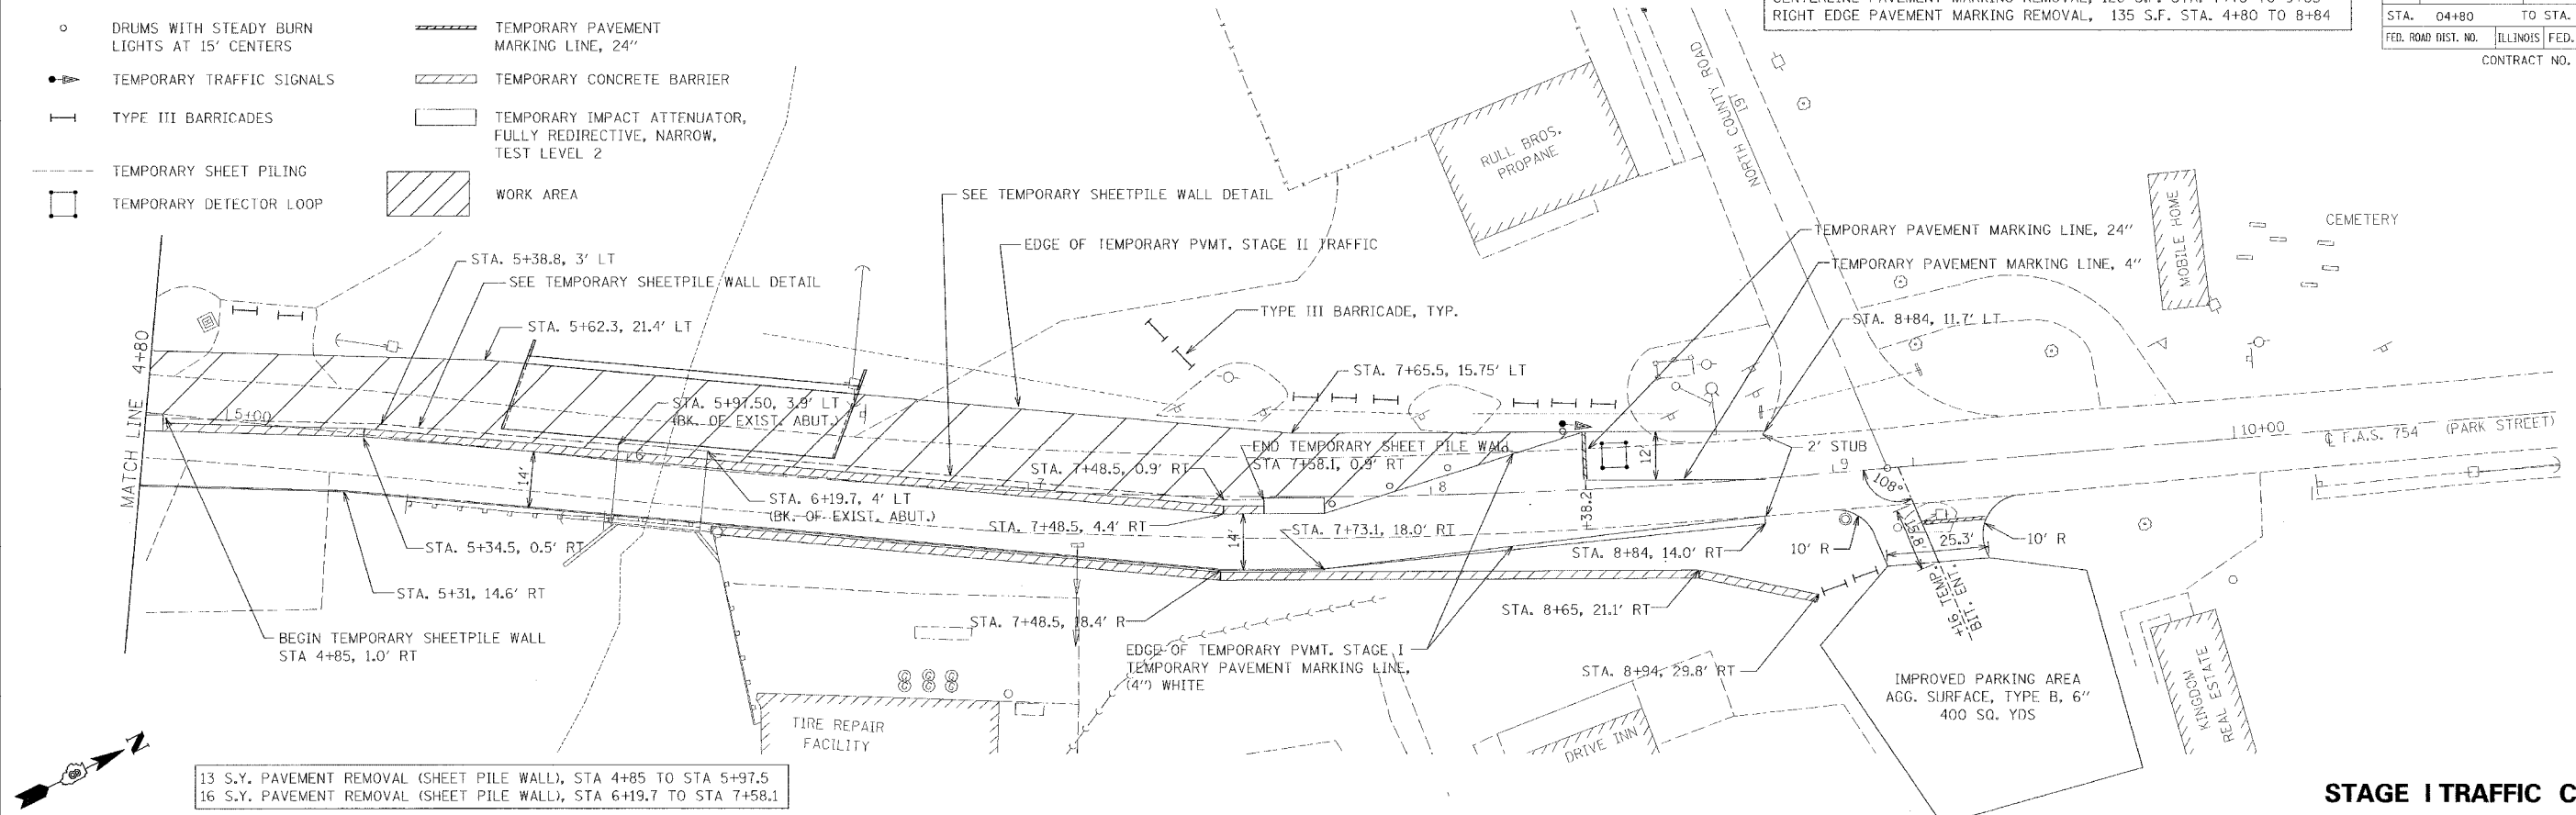

13 S.Y. PAVEMENT REMOVAL (SHEET PILE WALL), STA 4+85 TO STA 5+97.5  
 16 S.Y. PAVEMENT REMOVAL (SHEET PILE WALL), STA 6+19.7 TO STA 7+58.1

**STAGE I TRAFFIC CONTROL**

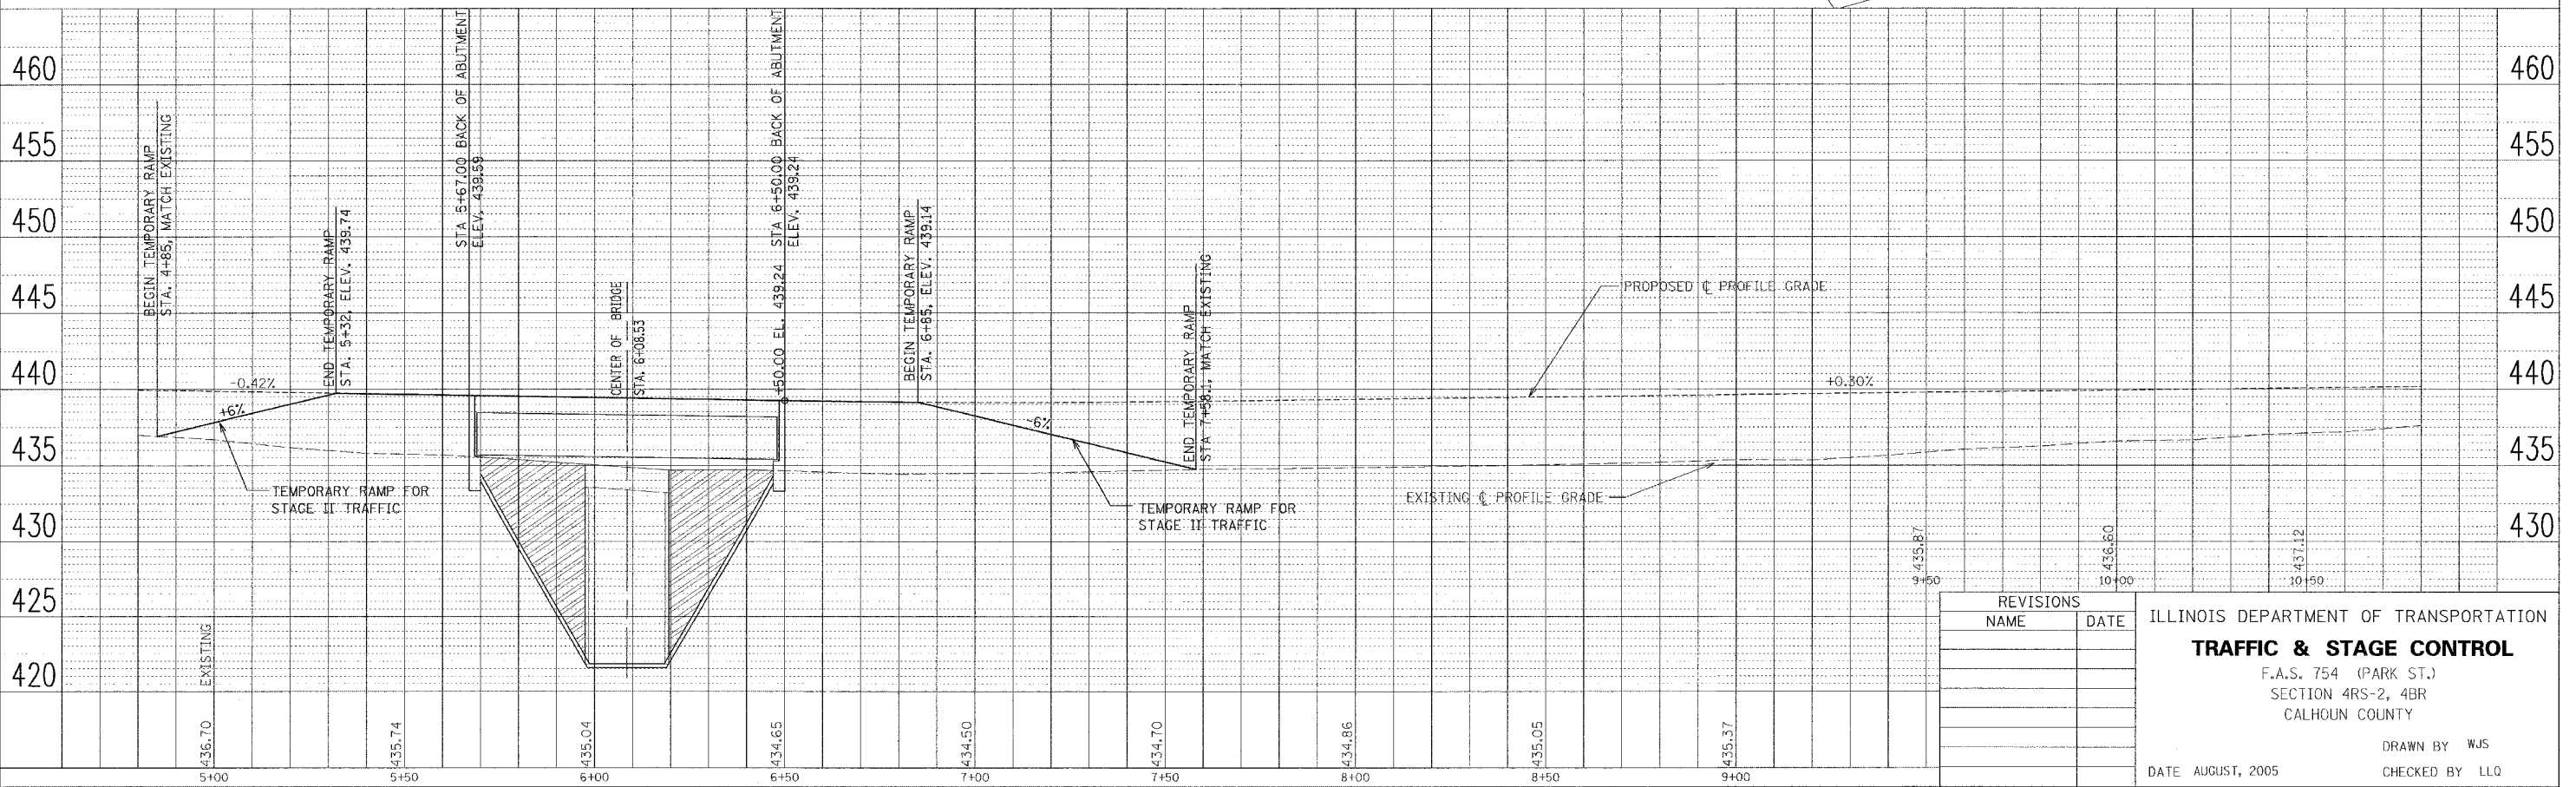

REVISIONS	
NAME	DATE

ILLINOIS DEPARTMENT OF TRANSPORTATION  
**TRAFFIC & STAGE CONTROL**  
 F.A.S. 754 (PARK ST.)  
 SECTION 4RS-2, 4BR  
 CALHOUN COUNTY  
 DRAWN BY WJS  
 CHECKED BY LLO  
 DATE AUGUST, 2005