


F.A.S. RTE.	SECTION	COUNTY	TOTAL SHEETS	SHEET NO.
754	4RS-2, 4BR	CALHOUN	87	20
STA. 04+80		TO STA. 10+80		
FED. ROAD DIST. NO.		ILLINOIS		FED. AID PROJECT
CONTRACT NO. 76269				


LEFT EDGE PAVEMENT MARKING REMOVAL 2 S.F. STA 4+80 TO 4+85  
 LEFT EDGE PAVEMENT MARKING REMOVAL, 42 S.F. STA. 7+58 TO 8+84  
 LEFT SIDE OF LANE, STAGE I CONSTRUCTION 22 S.F. STA 7+73 TO 8+38

**LEGEND**

- DRUMS WITH STEADY BURN LIGHTS AT 15' CENTERS
- TEMPORARY TRAFFIC SIGNALS
- TYPE III BARRICADES
- - - TEMPORARY SHEET PILING
- TEMPORARY DETECTOR LOOP
- ▨ TEMPORARY PAVEMENT MARKING LINE, 24"
- ▩ TEMPORARY CONCRETE BARRIER
- ▭ TEMPORARY IMPACT ATTENUATOR, FULLY REDIRECTIVE, NARROW, TEST LEVEL 2
- ▨ WORK AREA

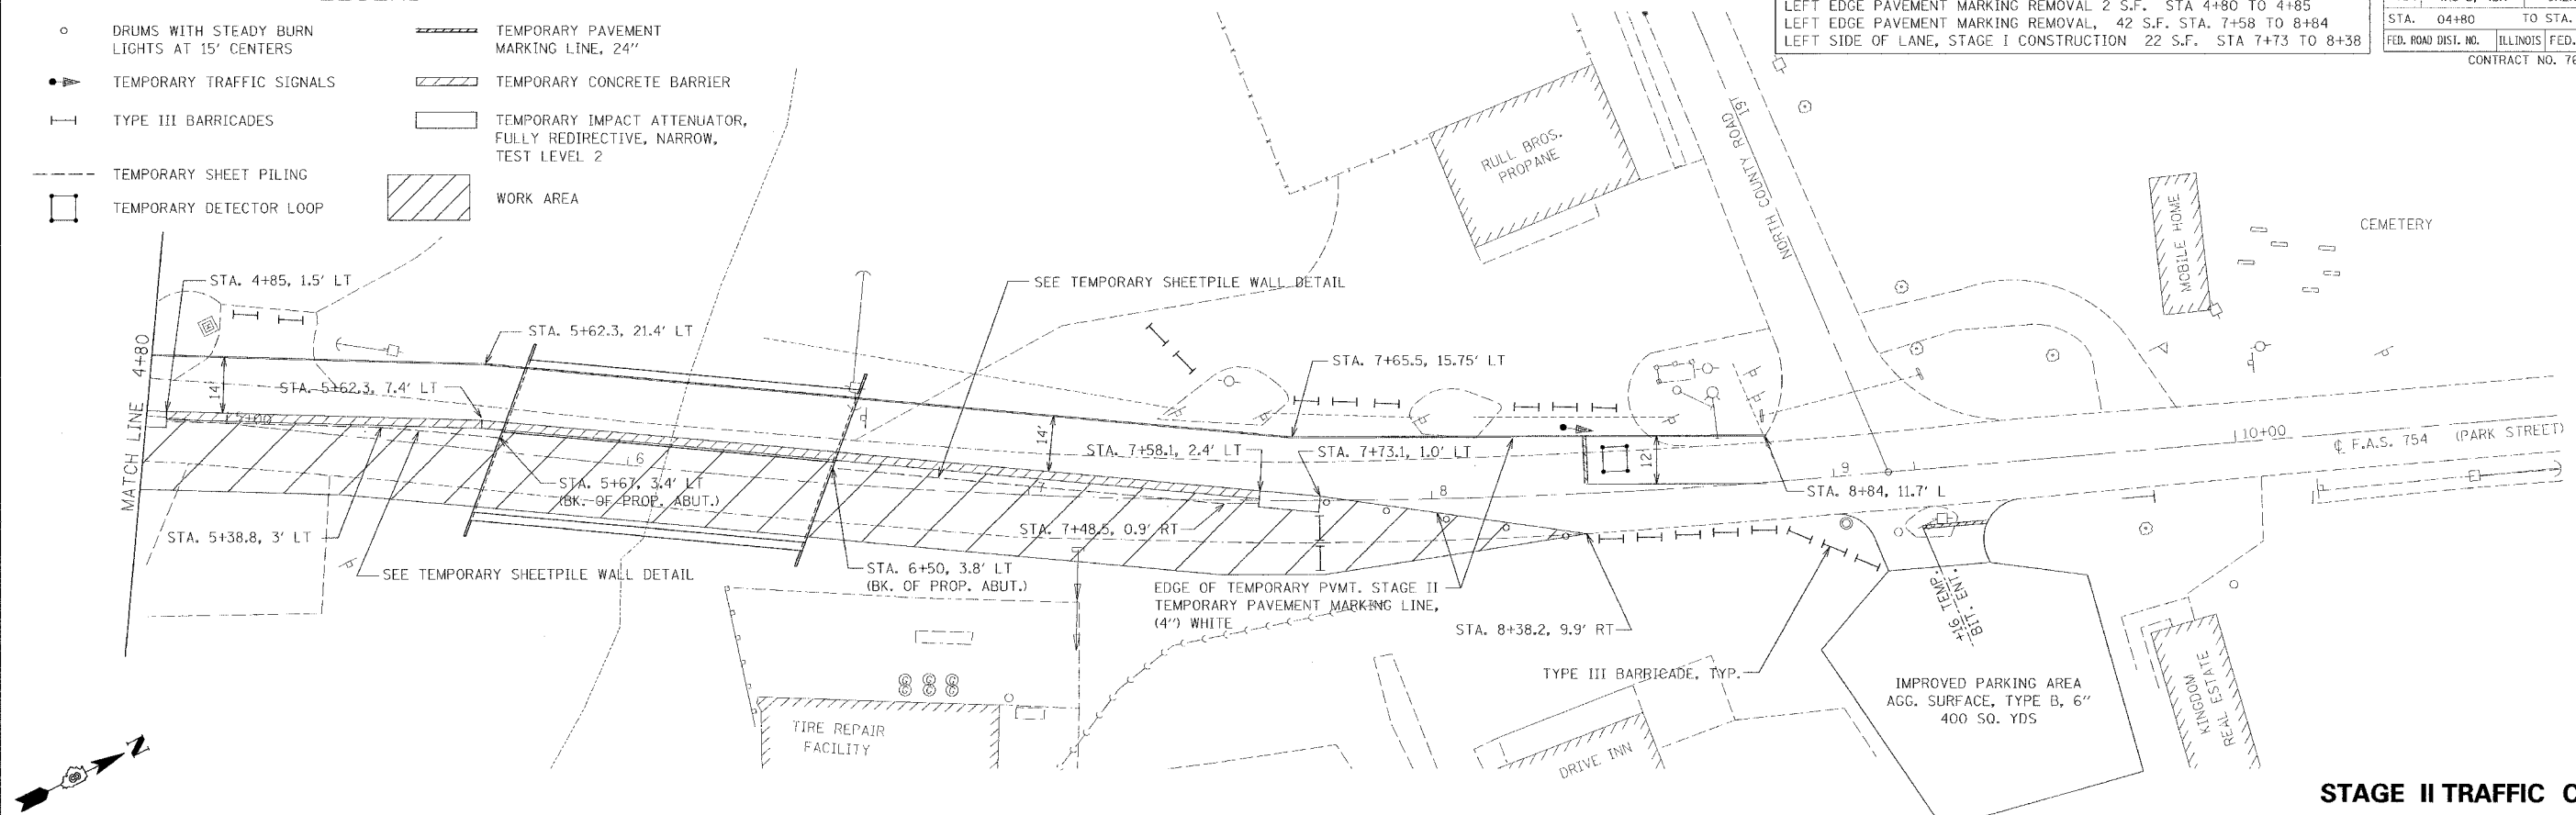

**STAGE II TRAFFIC CONTROL**

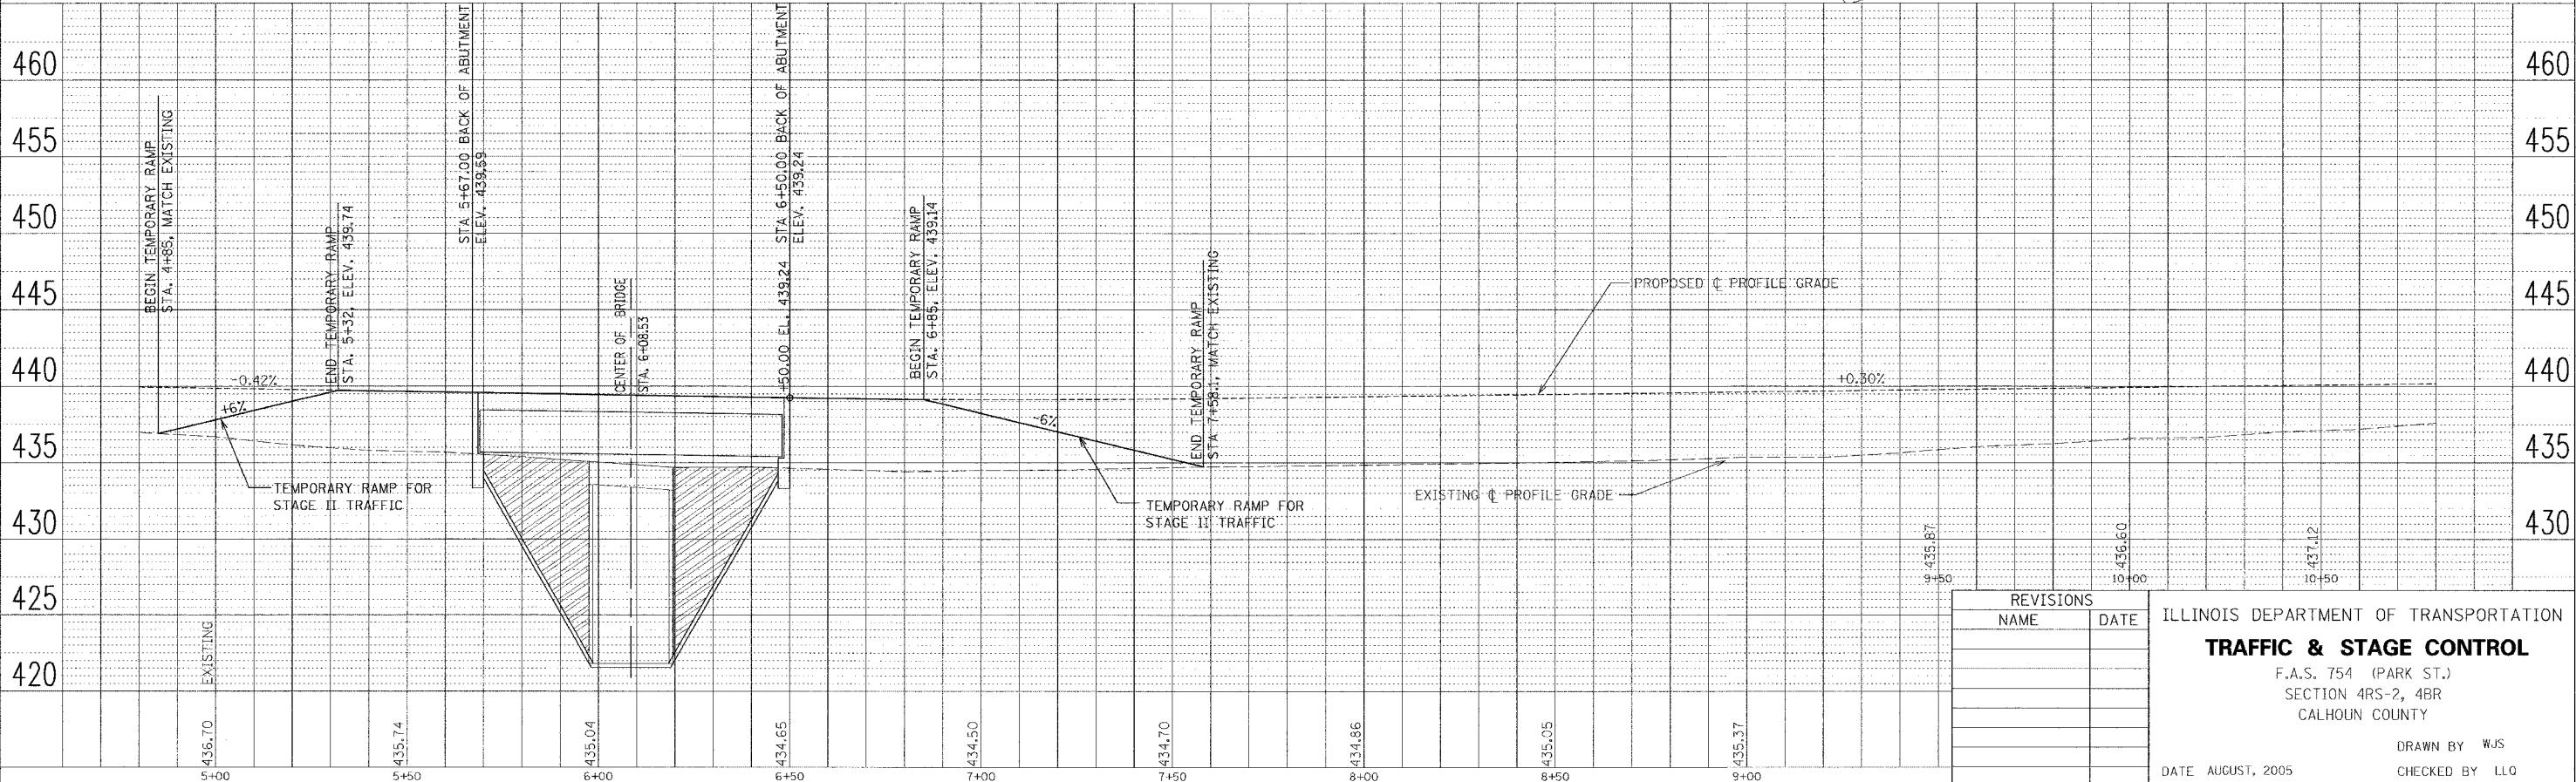

REVISIONS	
NAME	DATE

ILLINOIS DEPARTMENT OF TRANSPORTATION  
**TRAFFIC & STAGE CONTROL**  
 F.A.S. 754 (PARK ST.)  
 SECTION 4RS-2, 4BR  
 CALHOUN COUNTY  
 DATE AUGUST, 2005  
 DRAWN BY WJS  
 CHECKED BY LLO