
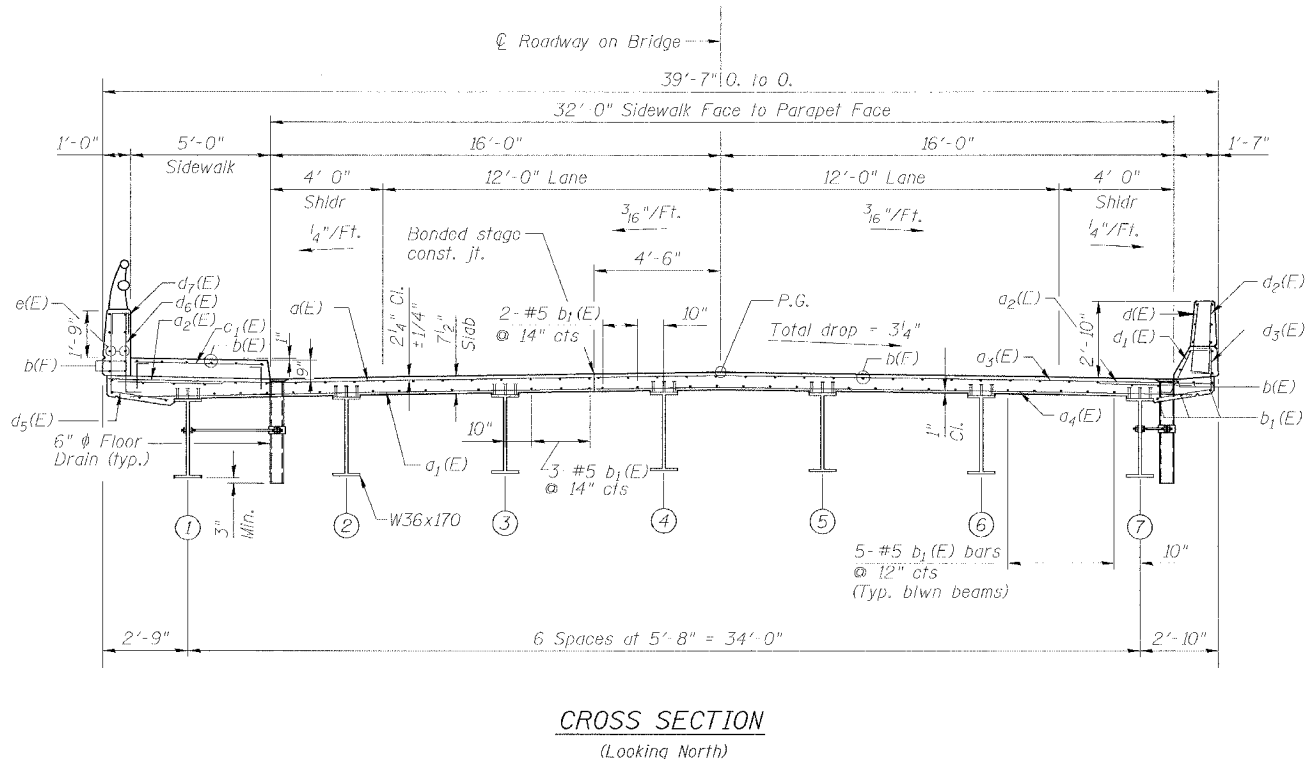


STATE OF ILLINOIS
DEPARTMENT OF TRANSPORTATION

ROUTE NO.	SPLIT	COUNTY	SECTION	SHEET	SHEET NO. 7 20 SHEETS
754	1RS-2, 4BR	CALHOUN	87	41	
FED. ROAD DIST. NO.		ILLINOIS		FED. AID PROJECT	

CONTRACT NO. 76269

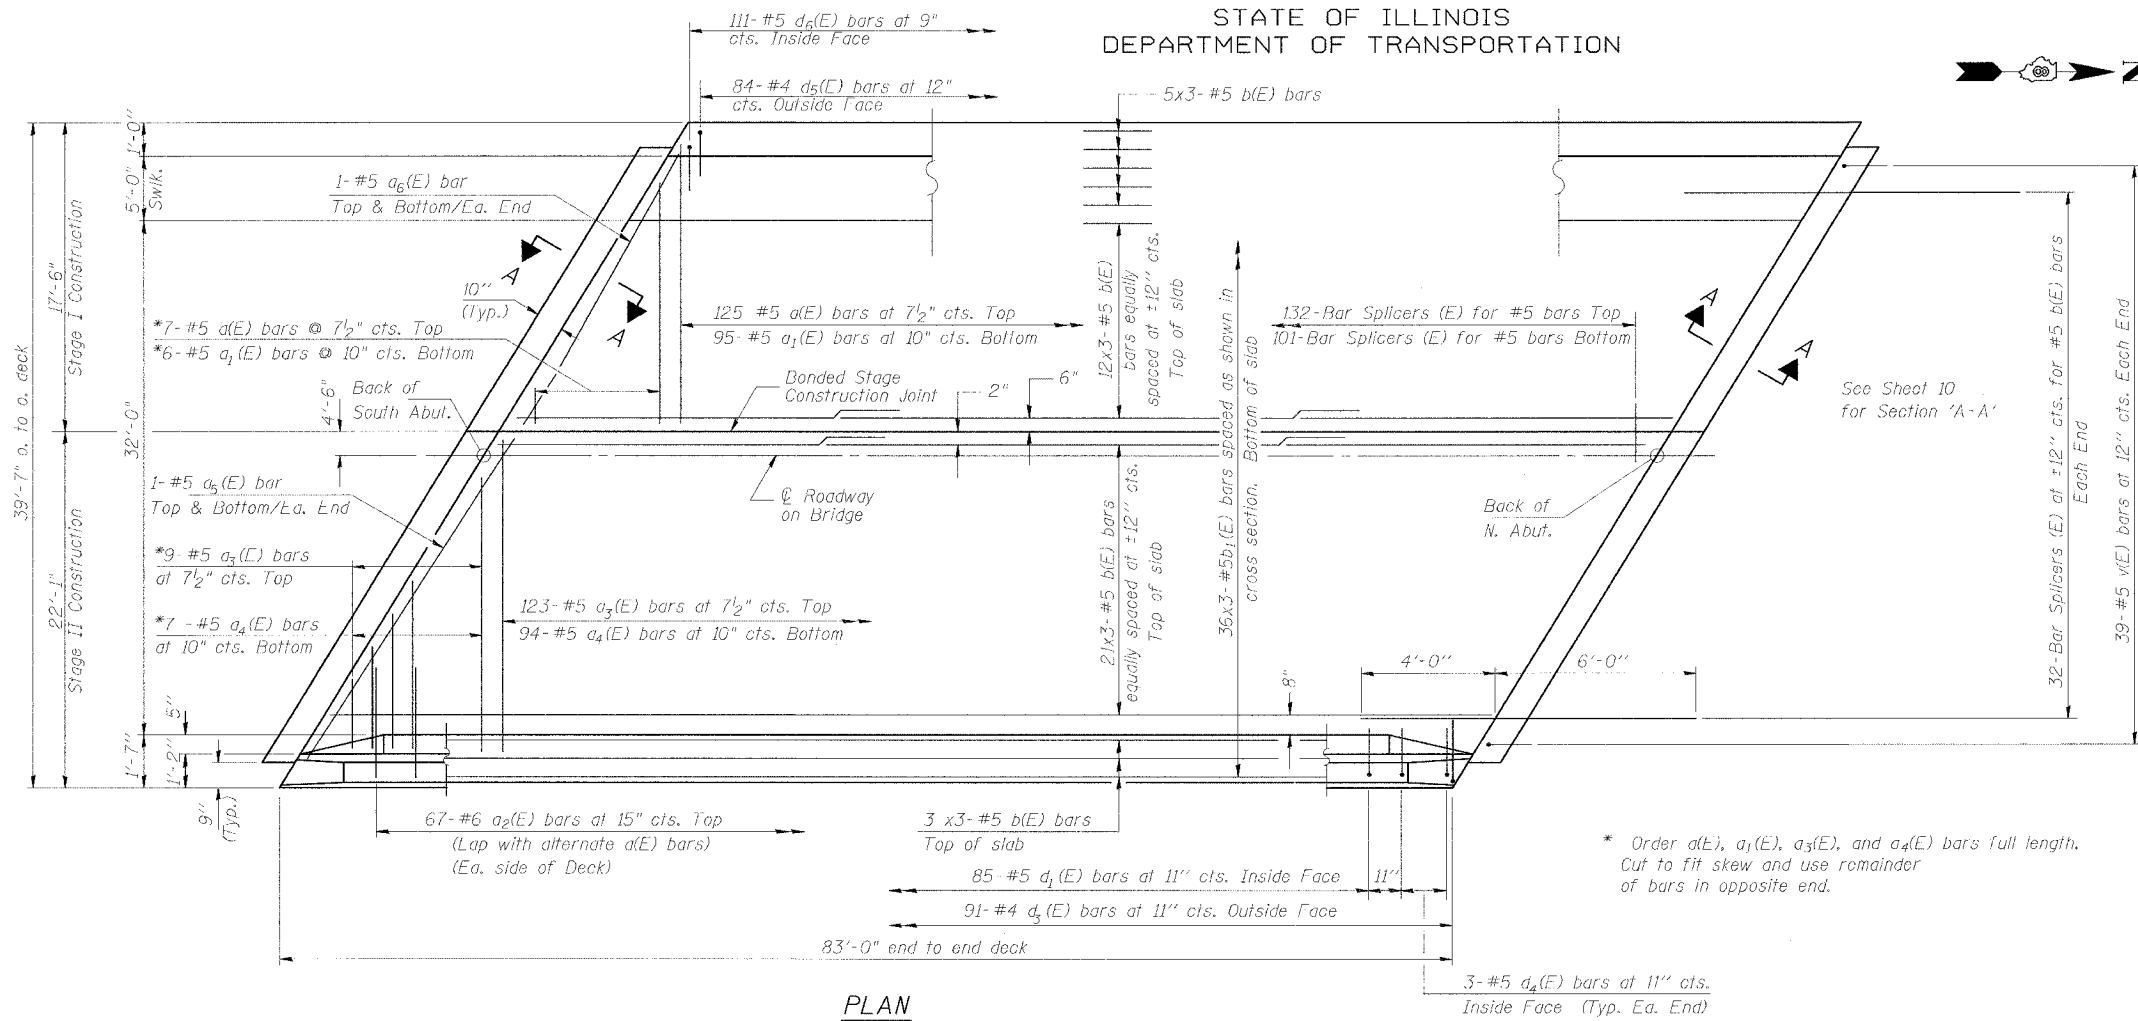

MIN. BAR LAP
#4 = 2'-0"
#5 = 2'-6"

Notes: See Sheets 8 & 9 of 18 for superstructure details and Bill of Material.
Reinforcement bars designated (E) shall be epoxy coated.
Bars indicated thus 20x3- #5 etc. indicates 20 lines of bars with 3 lengths per line.
See Sheet 8 of 18 for parapet reinforcement.

DESIGNED	- L.E.L.
CHECKED	- REG
DRAWN	- M.T.L.
CHECKED	- L.E.L.

SUPERSTRUCTURE
PARK STREET OVER
AN UNNAMED CREEK
F.A.S. ROUTE 754
SECTION 4RS-2, 4BR
CALHOUN COUNTY
ROADWAY STATION 6+08.50
STRUCTURE NO. 007-0026

Benton & Associates, Inc.
Consulting Engineers / Land Surveyors
1970 West Lafayette Avenue Jacksonville, Illinois 62650
Phone : 217-245-4146 Fax : 217-245-4149
IL Design Firm Registration No. 184-000852