


F. A. MILE	SECTION	COUNTY	TOTAL SHEETS	SHEET NO.
754	4RS-2, 4BR	CALHOUN	87	64
STA. 4+20		TO STA. 4+54.39		
FED. ROAD DIST. NO.		ILLINOIS	FED. AID PROJECT	

CONTRACT NO. 76269

70 80

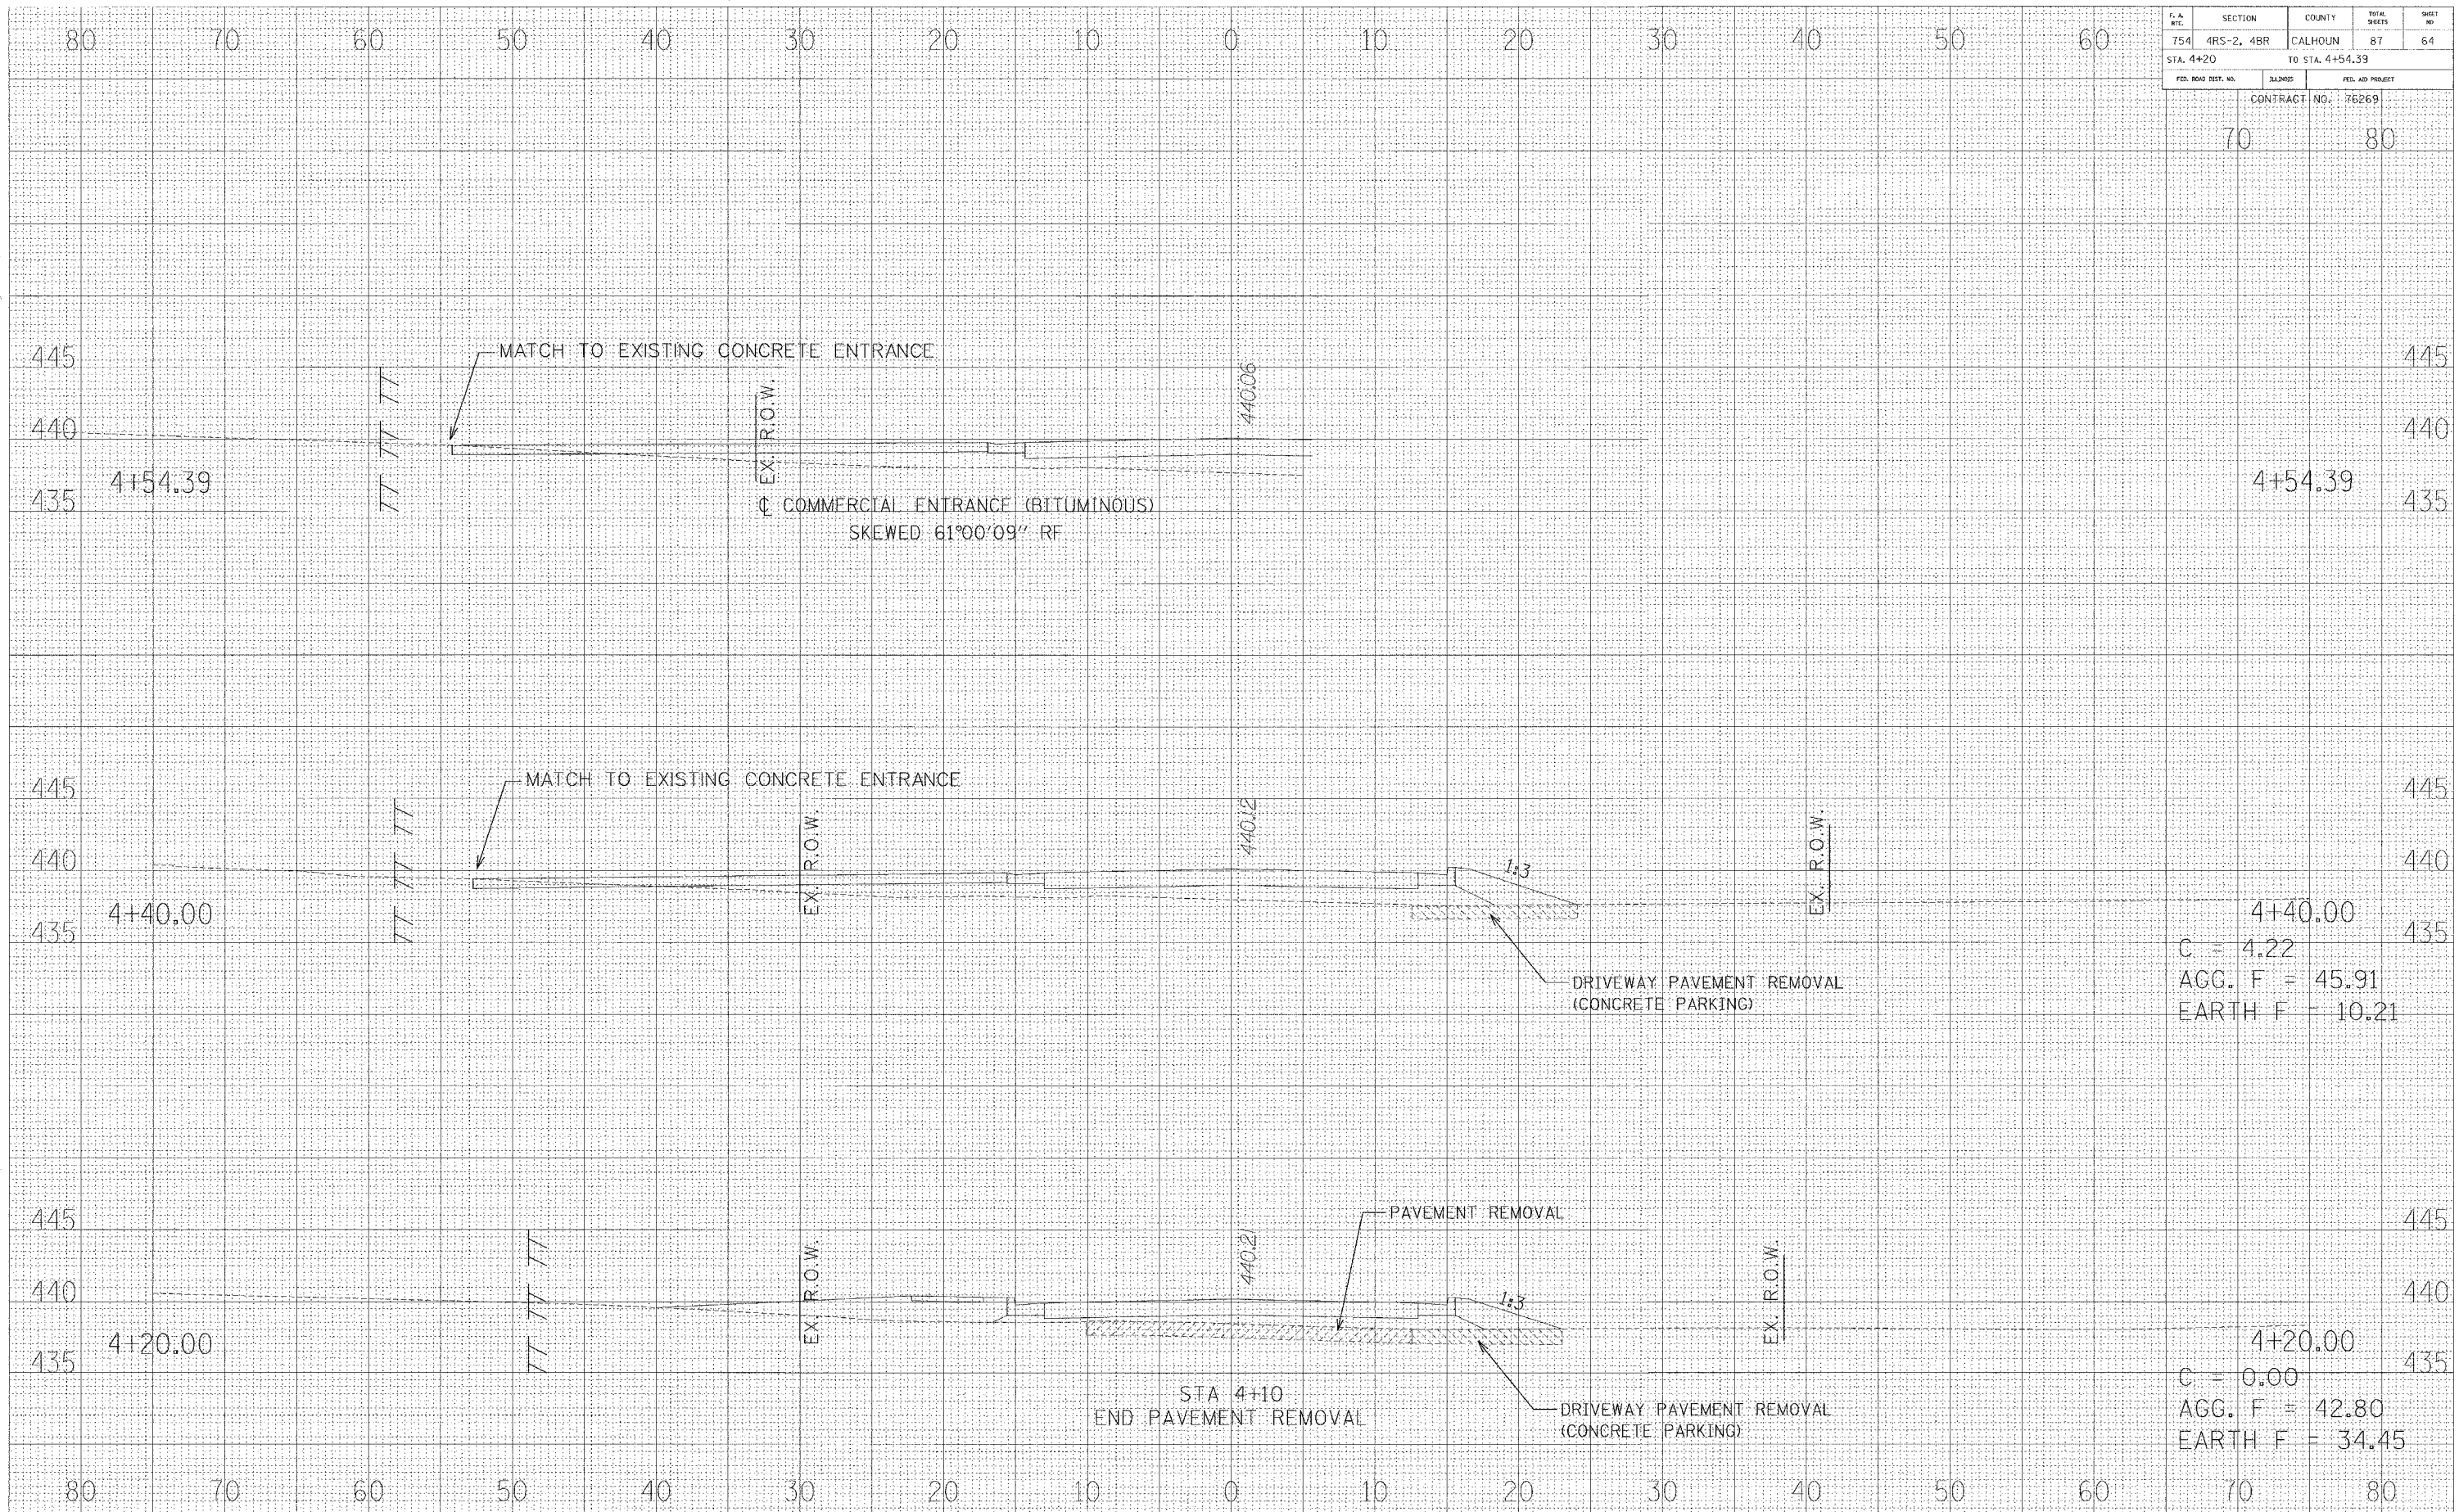

4+40.00
 C = 4.22
 AGG. F = 45.91
 EARTH F = 10.21

4+20.00
 C = 0.00
 AGG. F = 42.80
 EARTH F = 34.45