


F. A. DIST.	SECTION	COUNTY	TOTAL SHEETS	SHEET NO.
754	4RS-2, 4BR	CALHOUN	87	65
STA. 4+60		TO STA. 5+00		
FED. ROAD DIST. NO.		BLDG'S	FED. AID PROJECT	
			CONTRACT NO. 76269	

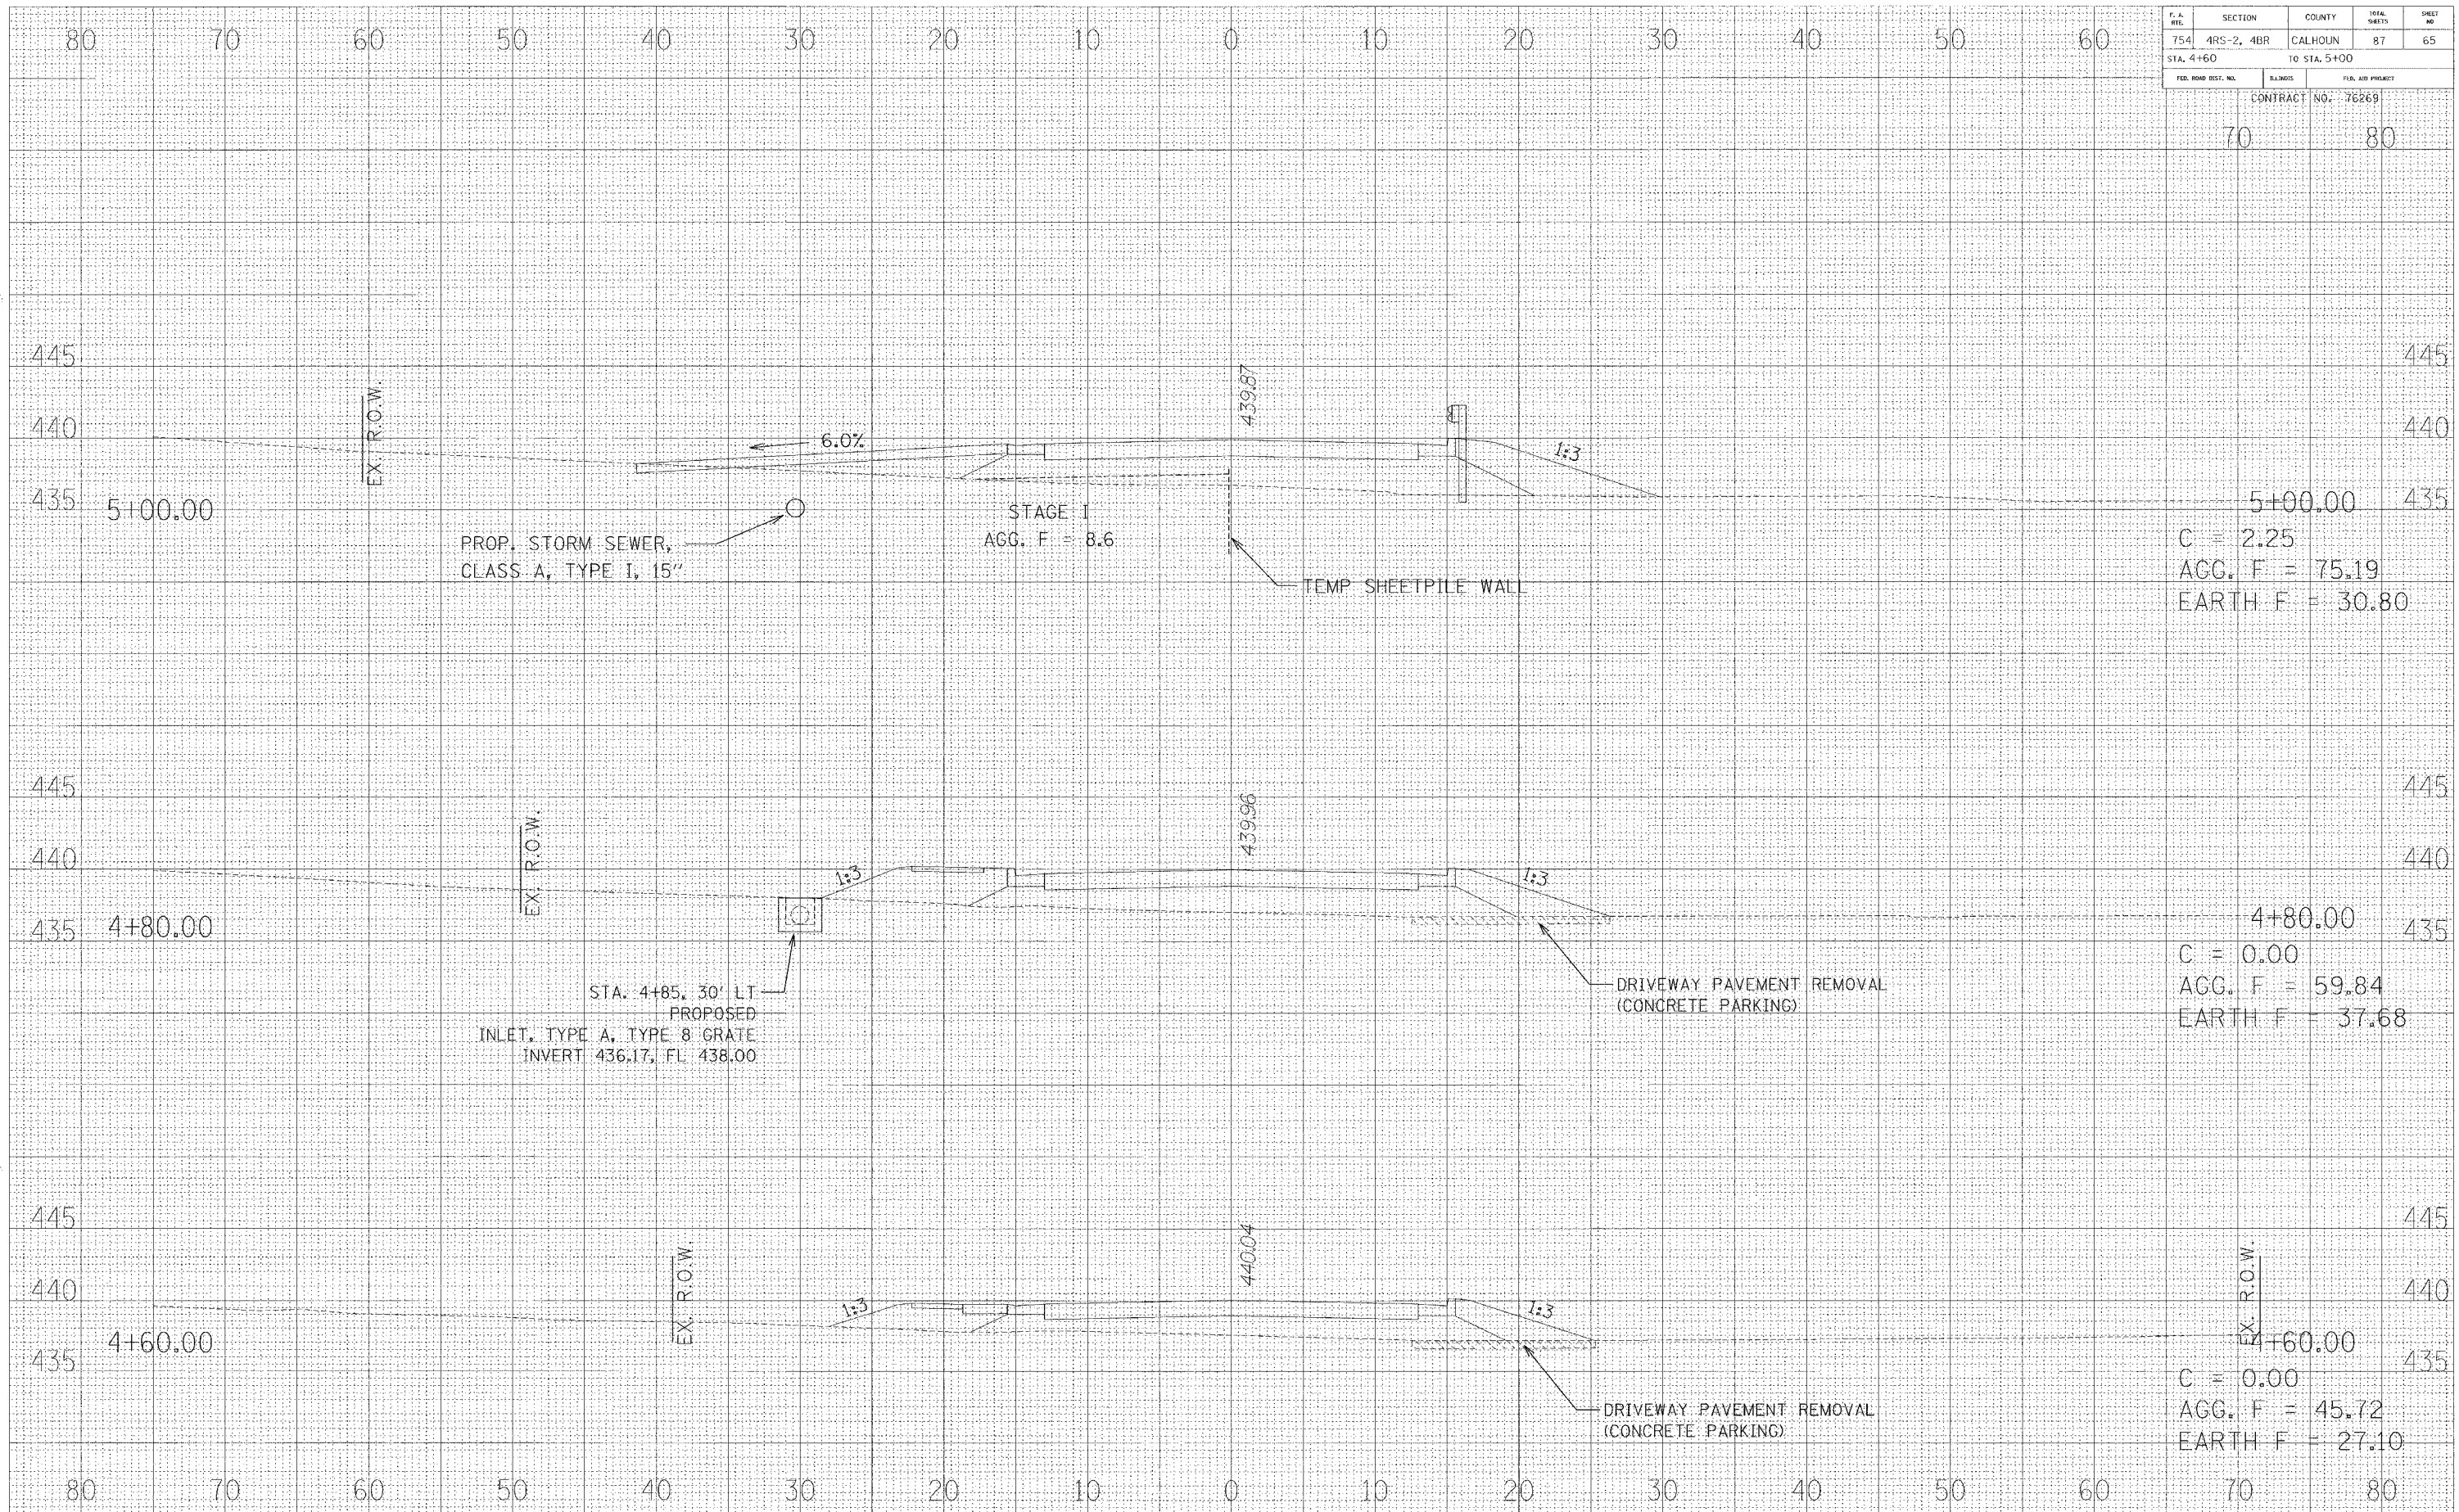

70	80
C = 2.25	
AGG. F = 75.19	
EARTH F = 30.80	

4+80.00	435
C = 0.00	
AGG. F = 59.84	
EARTH F = 37.68	

4+60.00	435
C = 0.00	
AGG. F = 45.72	
EARTH F = 27.10	