


F. A. DIST.	SECTION	COUNTY	TOTAL SHEETS	SHEET NO.
754	4RS-2, 4BR	CALHOUN	87	85
STA. 18+60		TO STA. 18+80		
FED. ROAD DIST. NO.		DISTRICT		FED. AID PROJECT

CONTRACT NO. 76269

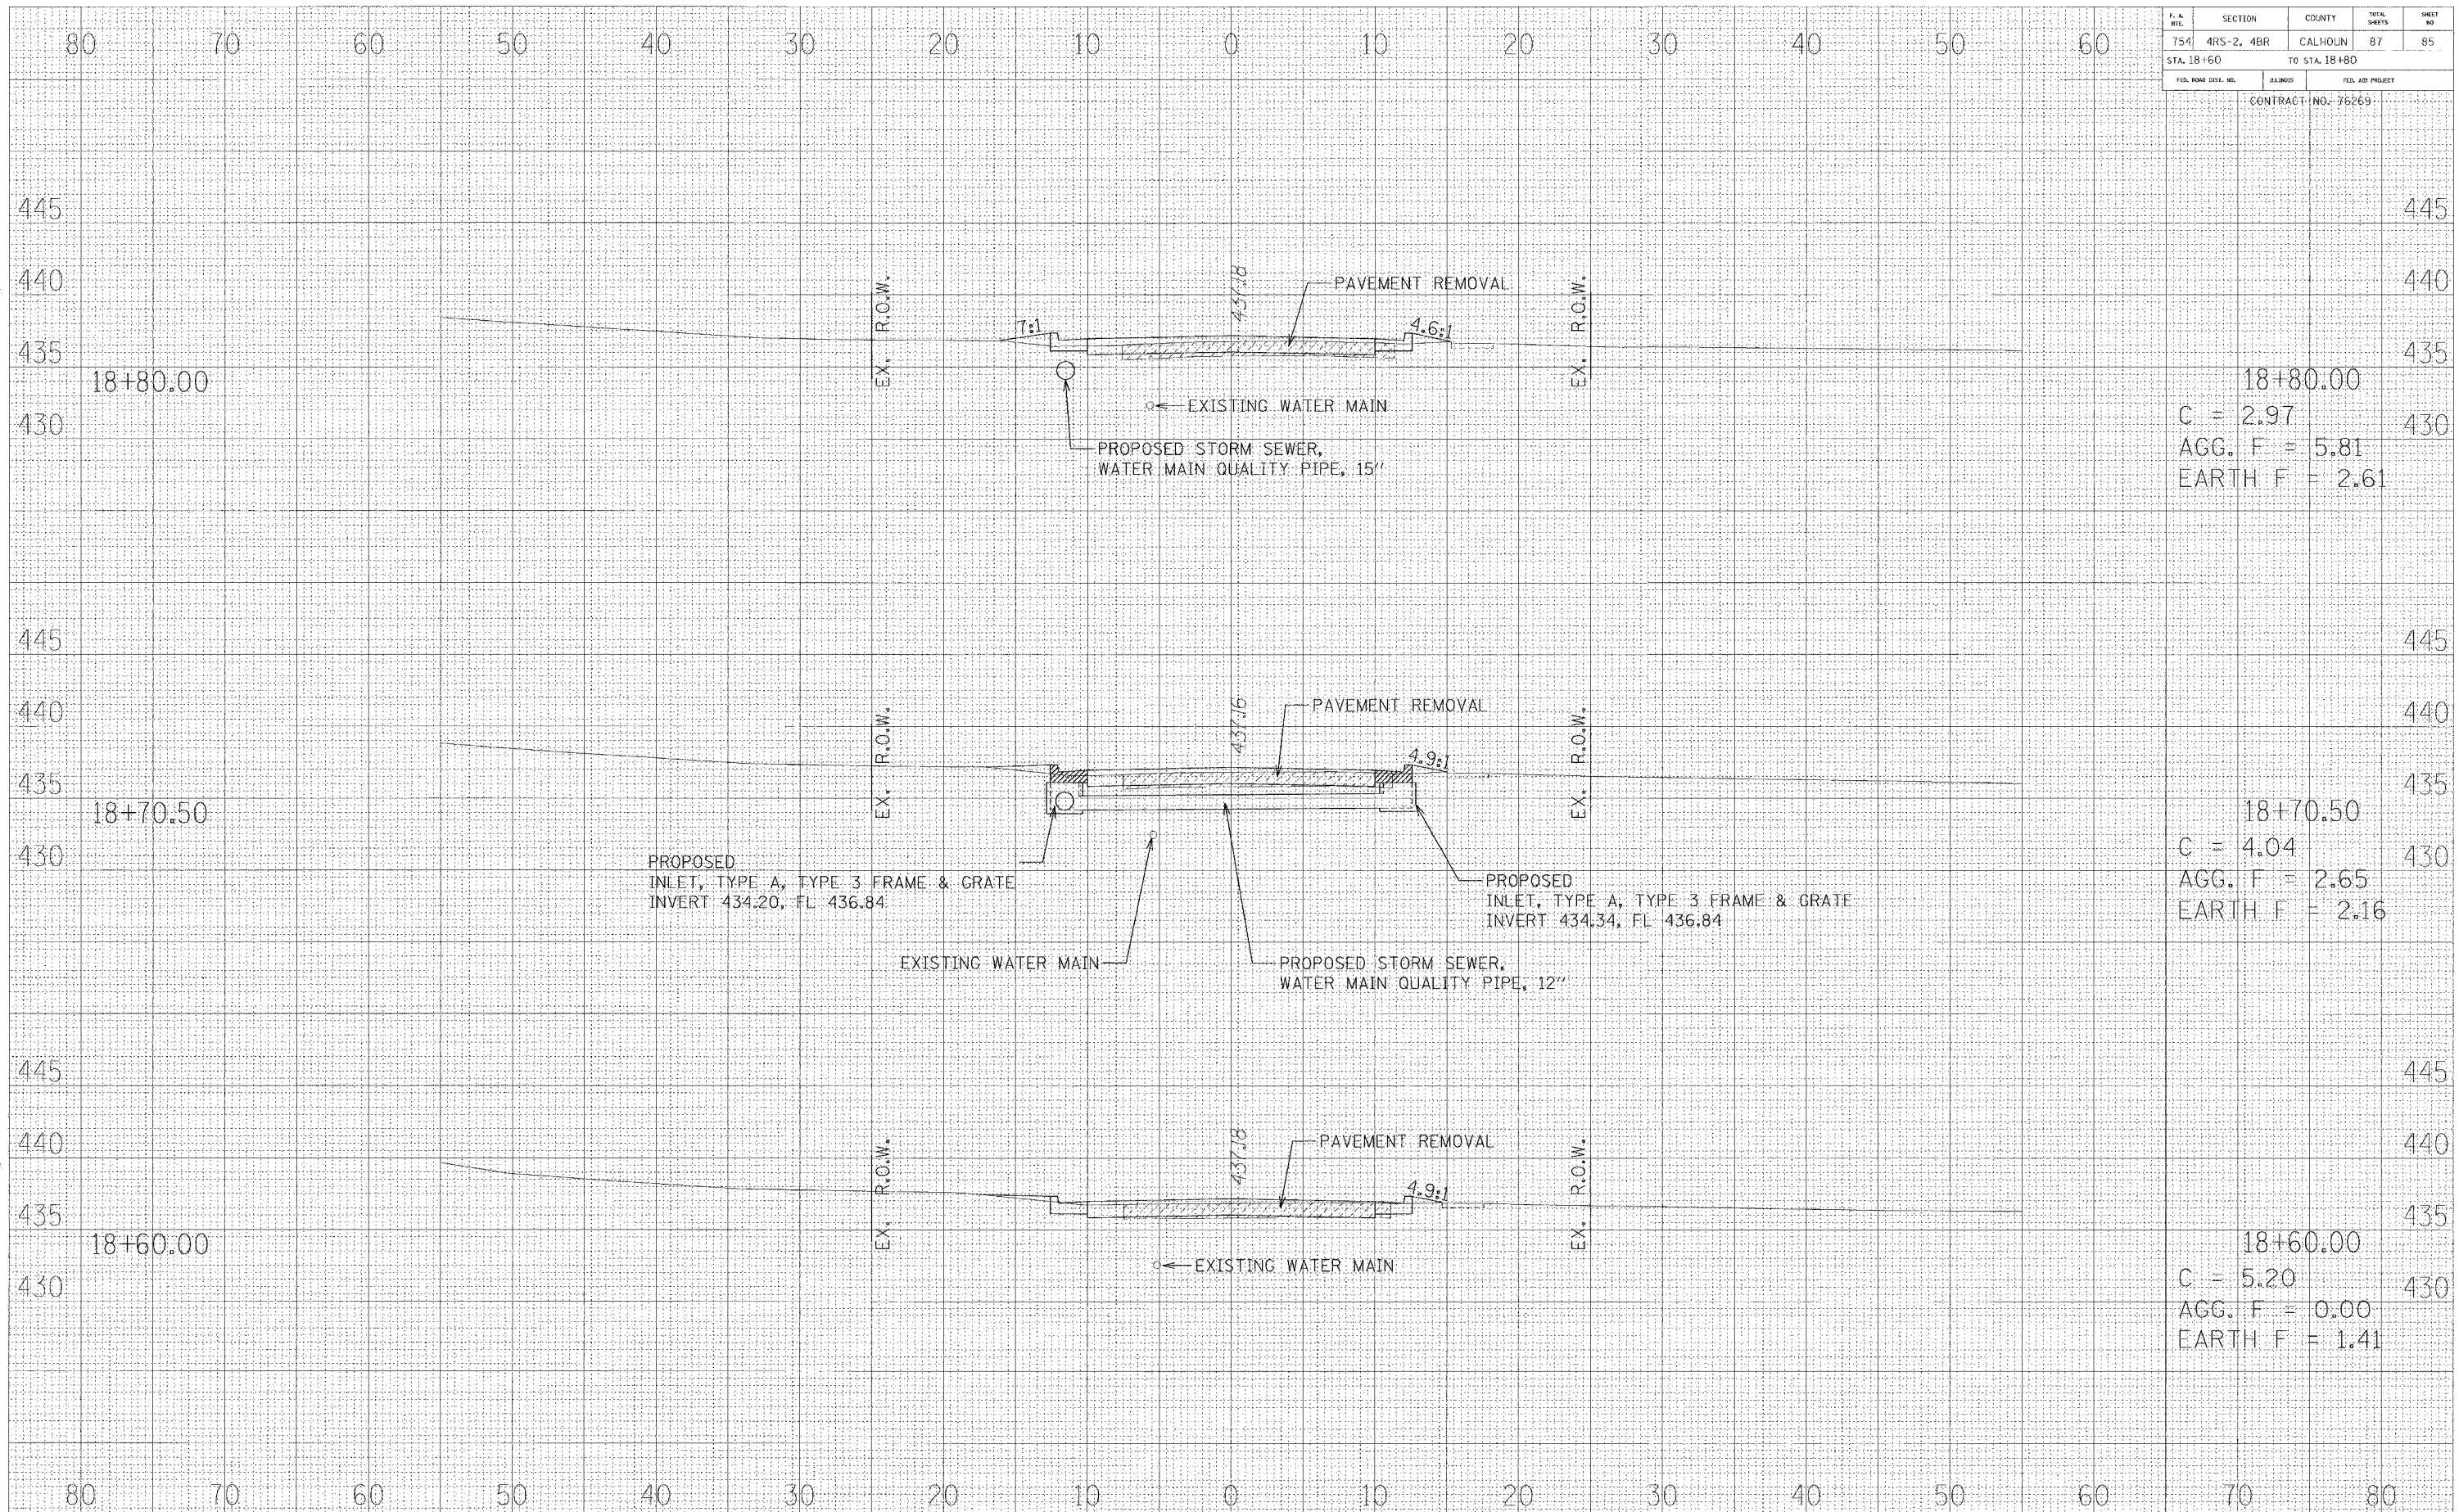

80 70 60 50 40 30 20 10 0 10 20 30 40 50 60

445 445

440 440

435 435

18+80.00

18+80.00

430 430

C = 2.97
AGG. F = 5.81
EARTH F = 2.61

445 445

440 440

435 435

18+70.50

18+70.50

430 430

C = 4.04
AGG. F = 2.65
EARTH F = 2.16

445 445

440 440

435 435

18+60.00

18+60.00

430 430

C = 5.20
AGG. F = 0.00
EARTH F = 1.41

80 70 60 50 40 30 20 10 0 10 20 30 40 50 60 70 80