


P. A. NO.	SECTION	COUNTY	TOTAL SHEETS	SHEET NO.
754	4RS-2, 4BR	CALHOUN	87	86
STA. 19+00		TO STA. 19+40		
FED. ROAD DIST. NO.		ILLINOIS	FED. AID PROJECT	

CONTRACT NO. 76269

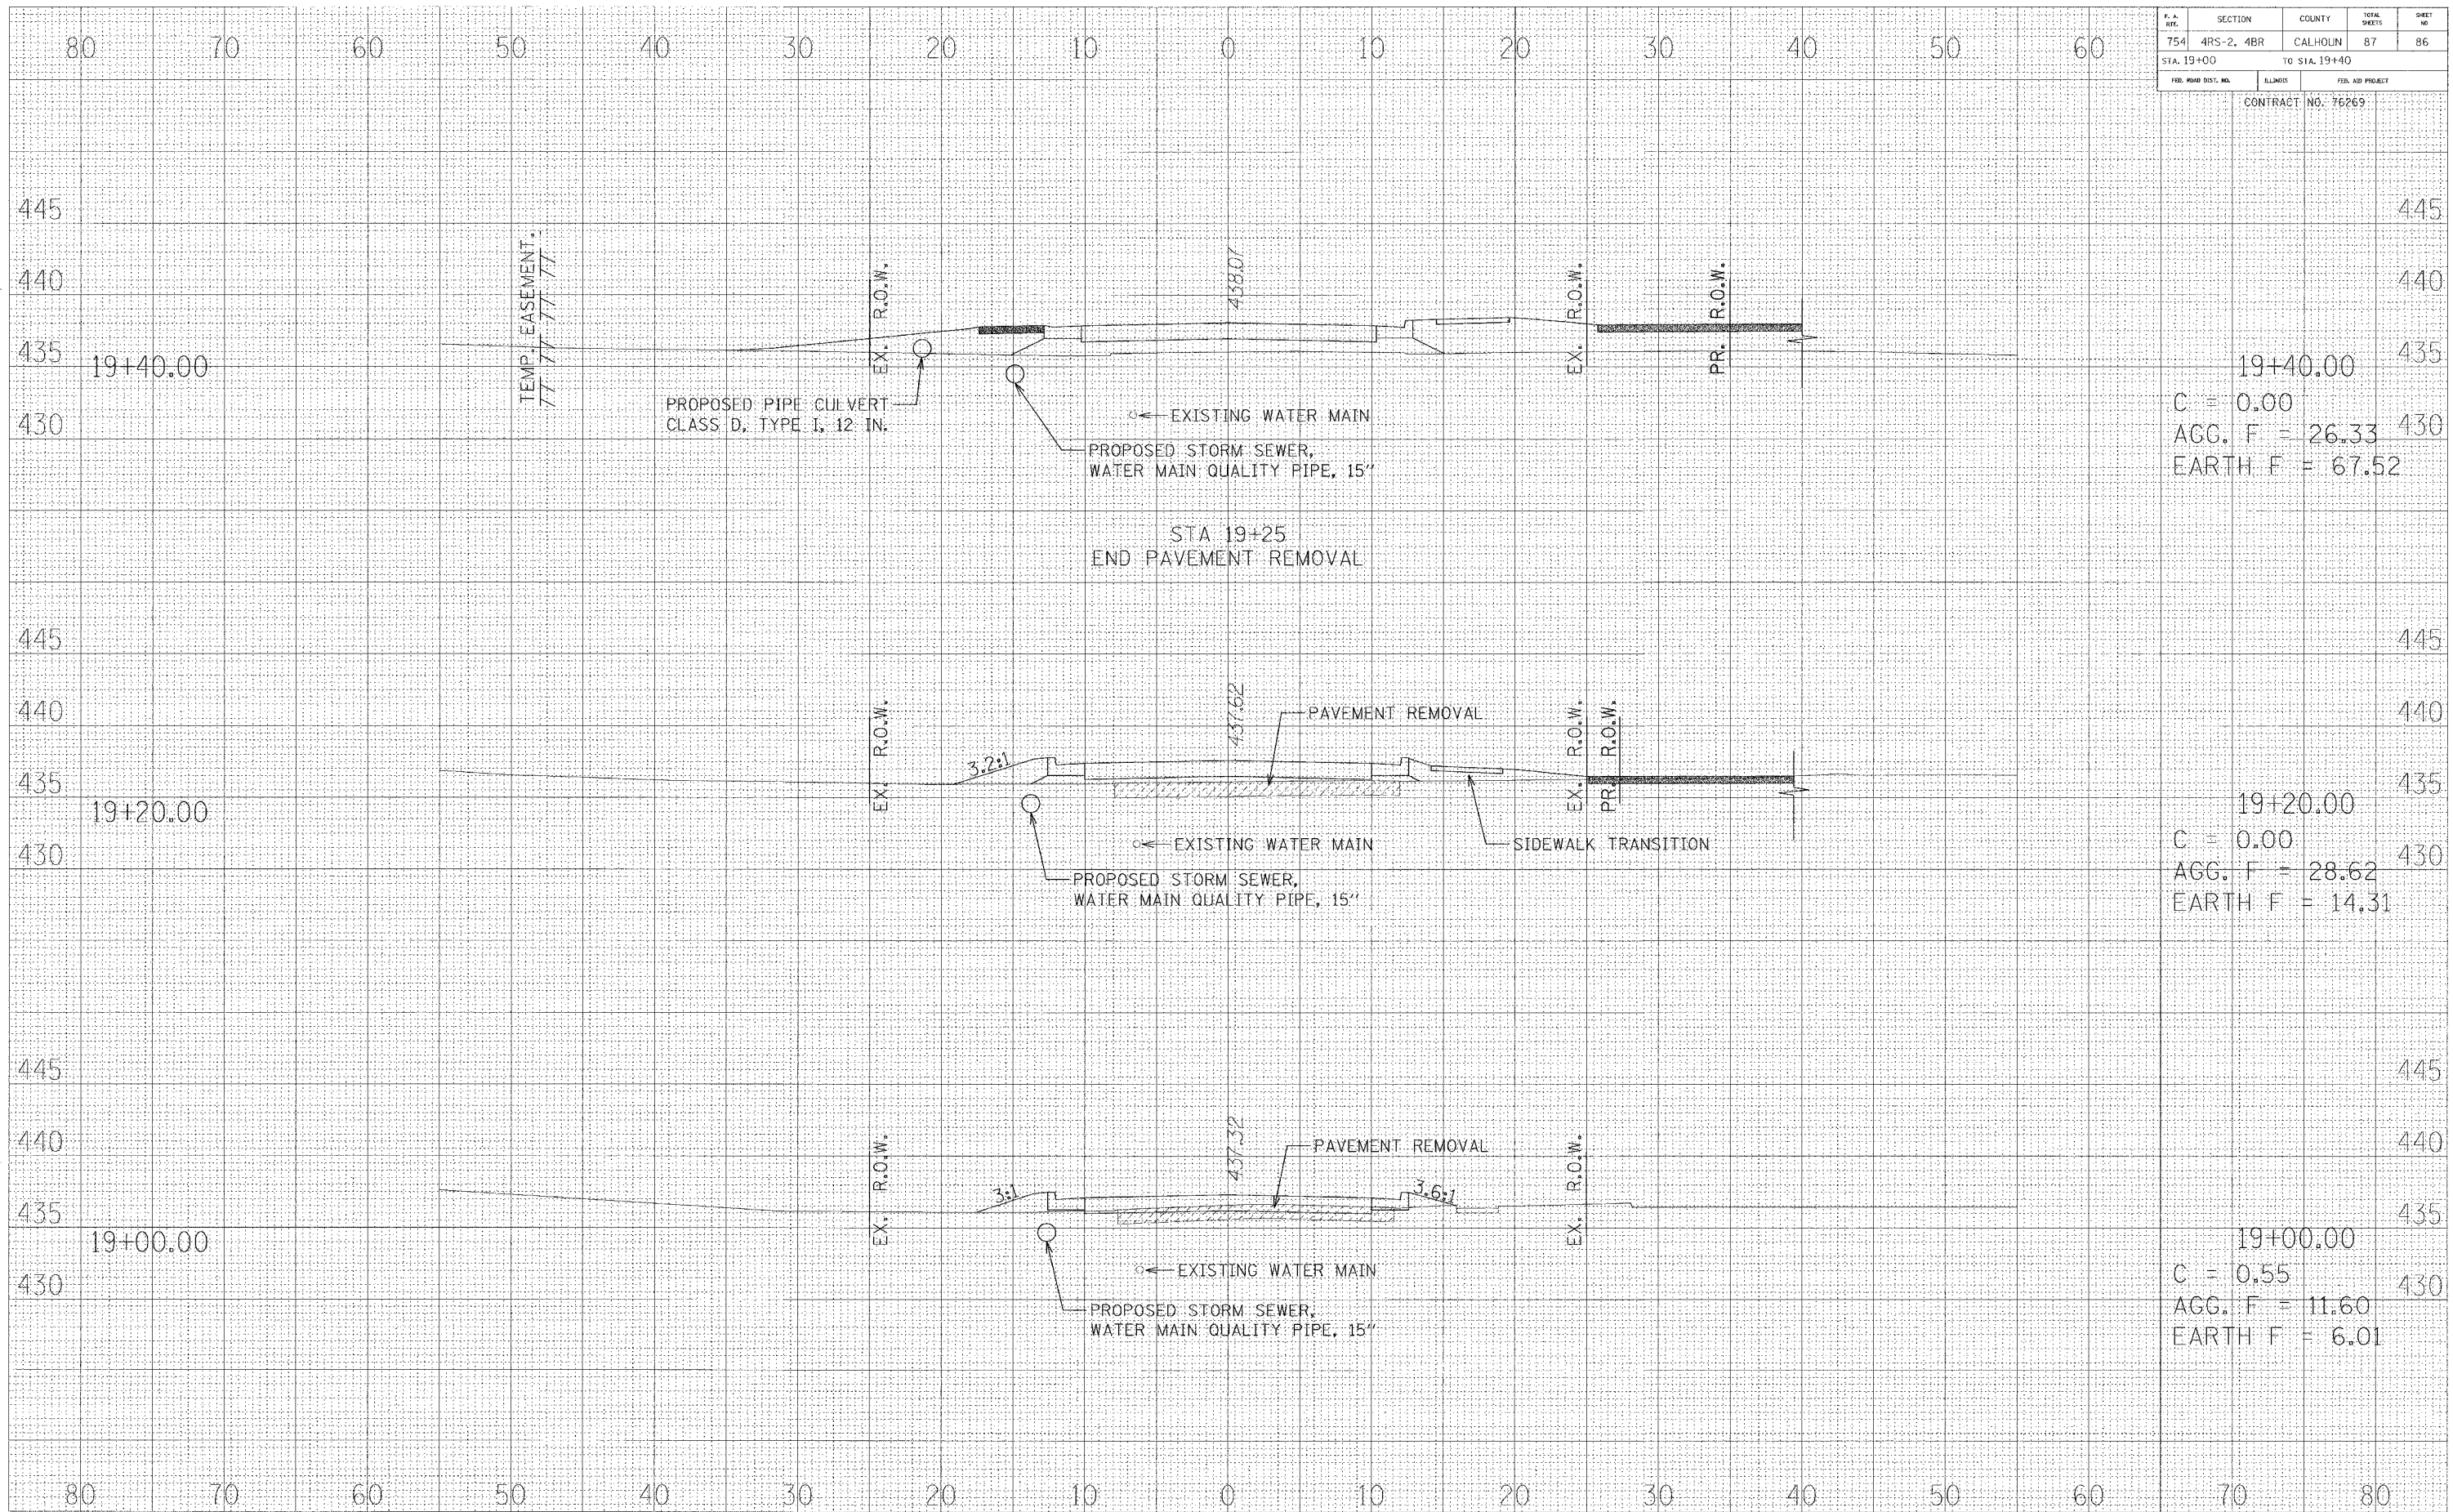

C = 0.00
 AGG. F = 26.33
 EARTH F = 67.52

C = 0.00
 AGG. F = 28.62
 EARTH F = 14.31

C = 0.55
 AGG. F = 11.60
 EARTH F = 6.01