



F.A.I. RTE.	SECTION	COUNTY	TOTAL SHEETS	SHEET NO.
70	82-(L2)T-17	ST. CLAIR	77	8
FED. ROAD DIST. NO.			ILLINOIS FED. AID PROJECT	

DATE	BY	REVISION

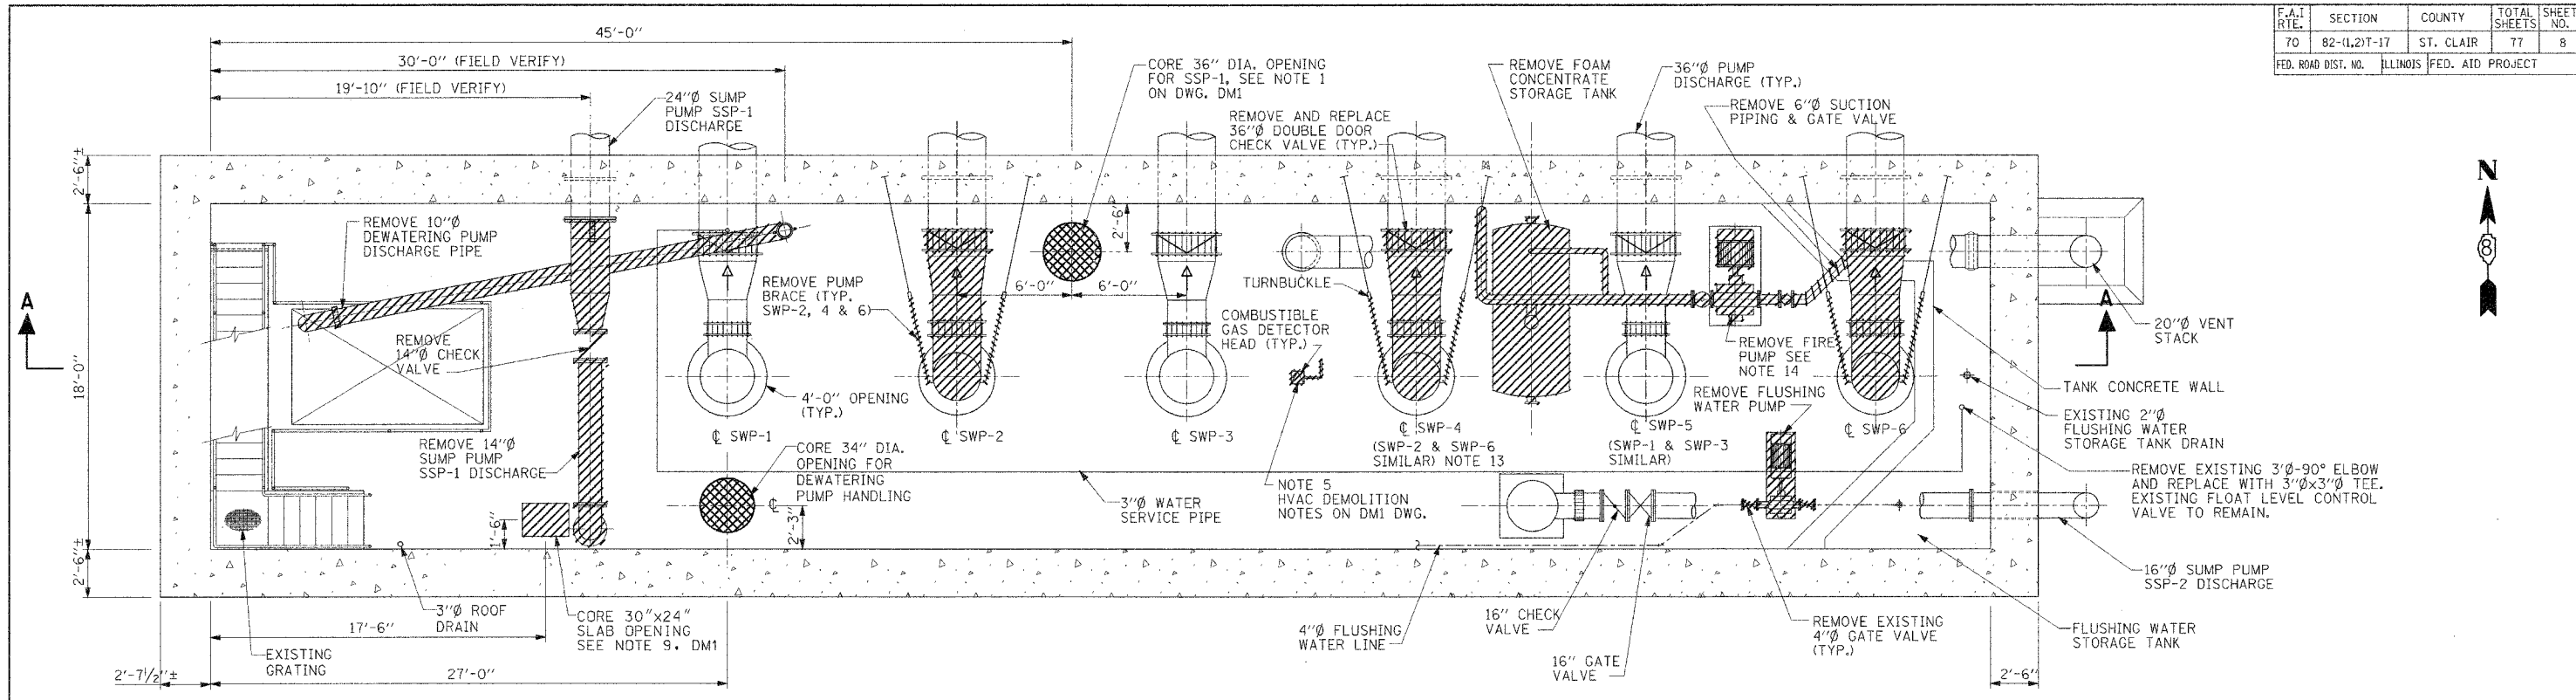

PLAN @ EL. 393.7

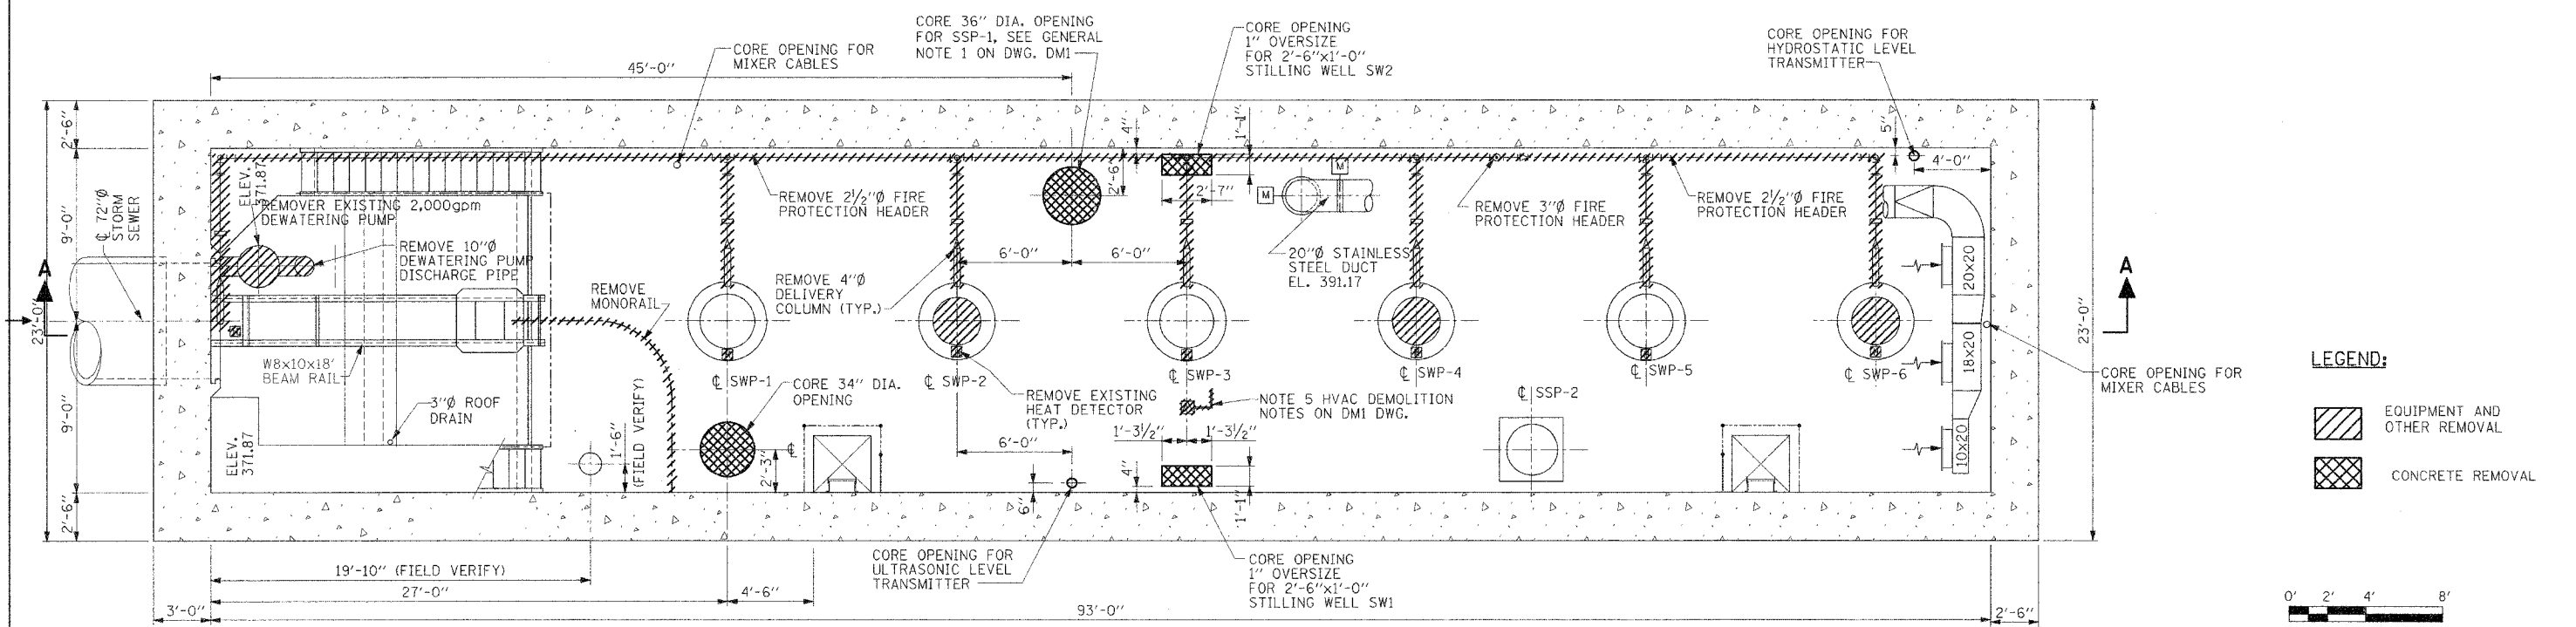


PLAN @ EL. 380.0

LEGEND:

EQUIPMENT AND OTHER REMOVAL

CONCRETE REMOVAL

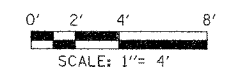

DM2

REVISIONS	
NAME	DATE

**ILLINOIS DEPARTMENT OF TRANSPORTATION
BOWMAN AVENUE PUMP STATION
REHABILITATION**

DEMOLITION PLAN

SCALE: AS SHOWN DRAWN BY: CTM
DATE: 09-12-05 CHECKED BY: KC