



F.A.I. RTE.	SECTION	COUNTY	TOTAL SHEETS	SHEET NO.
70	82-(L)21T-17	ST. CLAIR	77	10
FED. ROAD DIST. NO.	ILLINOIS	FED. AID PROJECT		

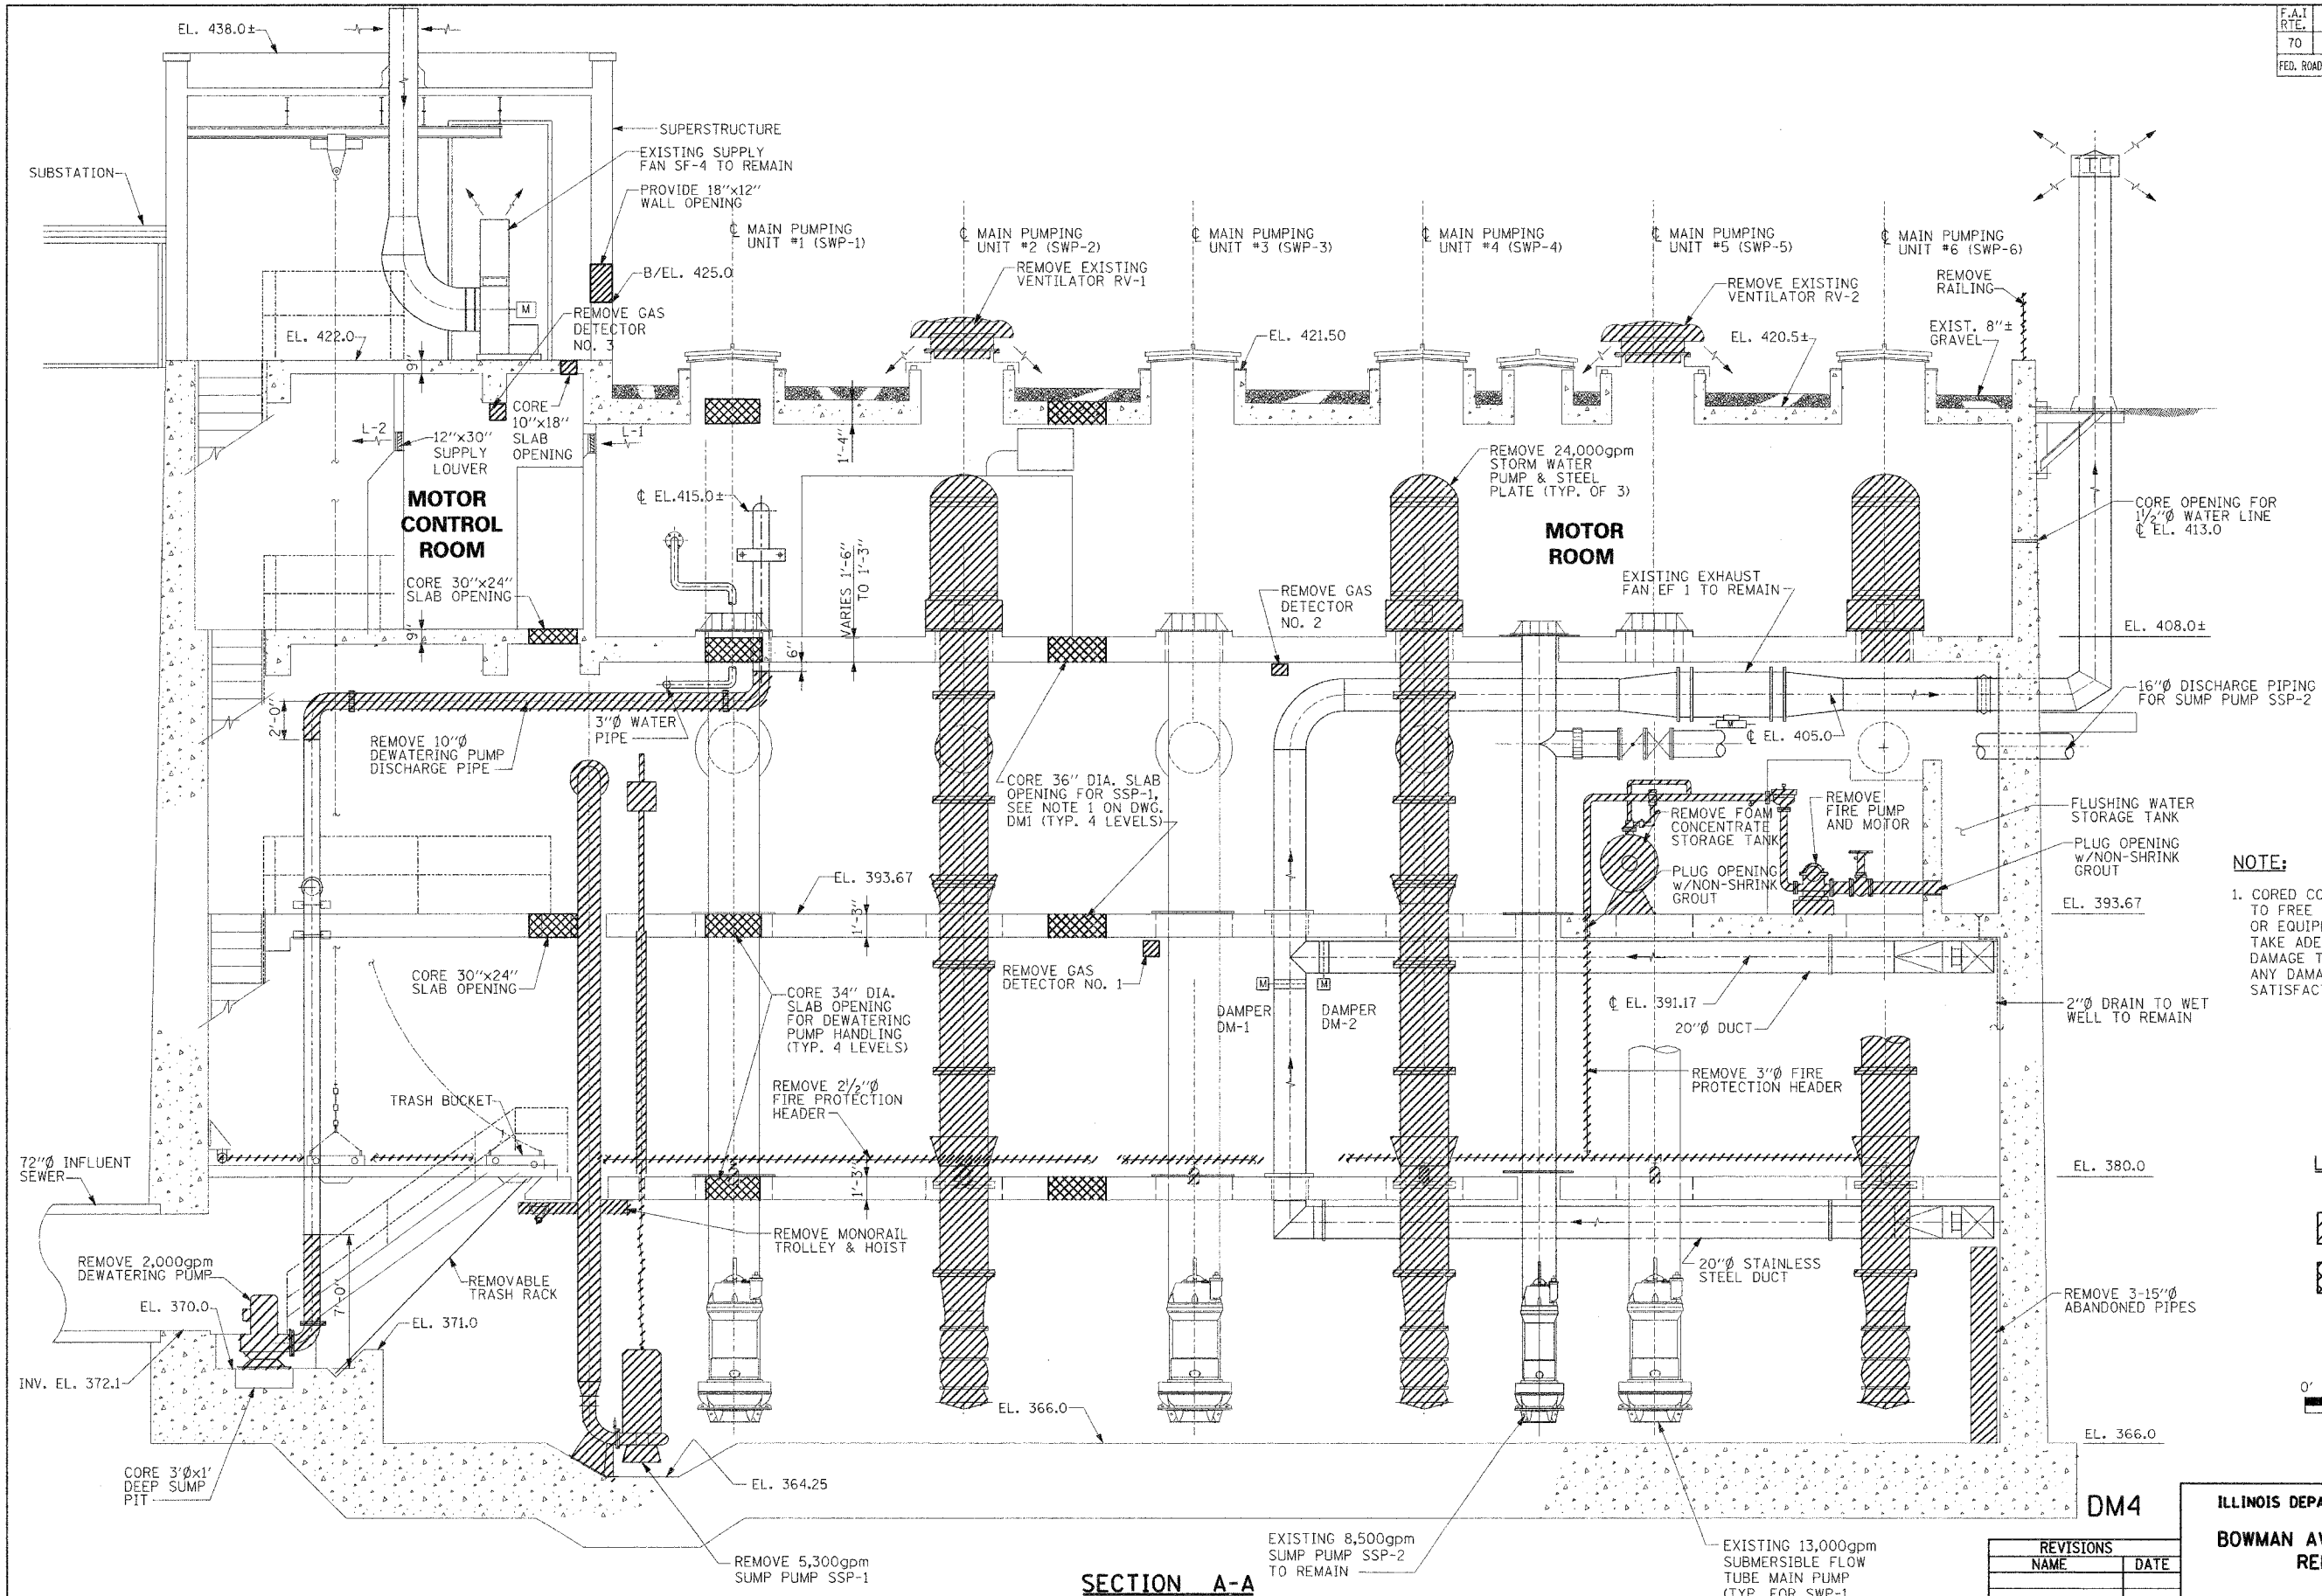

NOTE:
 1. CORED CONCRETE WILL NOT BE ALLOWED TO FREE FALL ONTO THE FLOOR BENEATH OR EQUIPMENT. THE CONTRACTOR SHALL TAKE ADEQUATE MEASURES TO PREVENT DAMAGE TO FLOOR AND EQUIPMENT AND ANY DAMAGE SHALL BE REPAIRED TO THE SATISFACTION OF THE ENGINEER.

LEGEND:
 EQUIPMENT AND OTHER REMOVAL
 CONCRETE REMOVAL

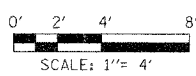

SECTION A-A

REVISIONS	
NAME	DATE

ILLINOIS DEPARTMENT OF TRANSPORTATION
BOWMAN AVENUE PUMP STATION
REHABILITATION
DEMOLITION SECTION

SCALE: AS SHOWN
 DATE: 09-12-05
 DRAWN BY: CTM
 CHECKED BY: KC
 PLOT DATE: *DATE-TIME*

DATE	
BY	
REVISIONS	
NO.	
DATE	
BY	
REVISIONS	
NO.	
DATE	
BY	

ALVORD, BURDICK & HOWSON, L.L.C.
 ENGINEERS CHICAGO