


F.A.I. RTE.	SECTION	COUNTY	TOTAL SHEETS	SHEET NO.
70	82-11,217-17	ST. CLAIR	77	22
FED. ROAD DIST. NO.		ILLINOIS FED. AID PROJECT		

DATE	BY
PLAN	
NO. BOOK	
NO. SHEET	
NO. OF SHEETS	
DATE FILED	
FILE NAME	

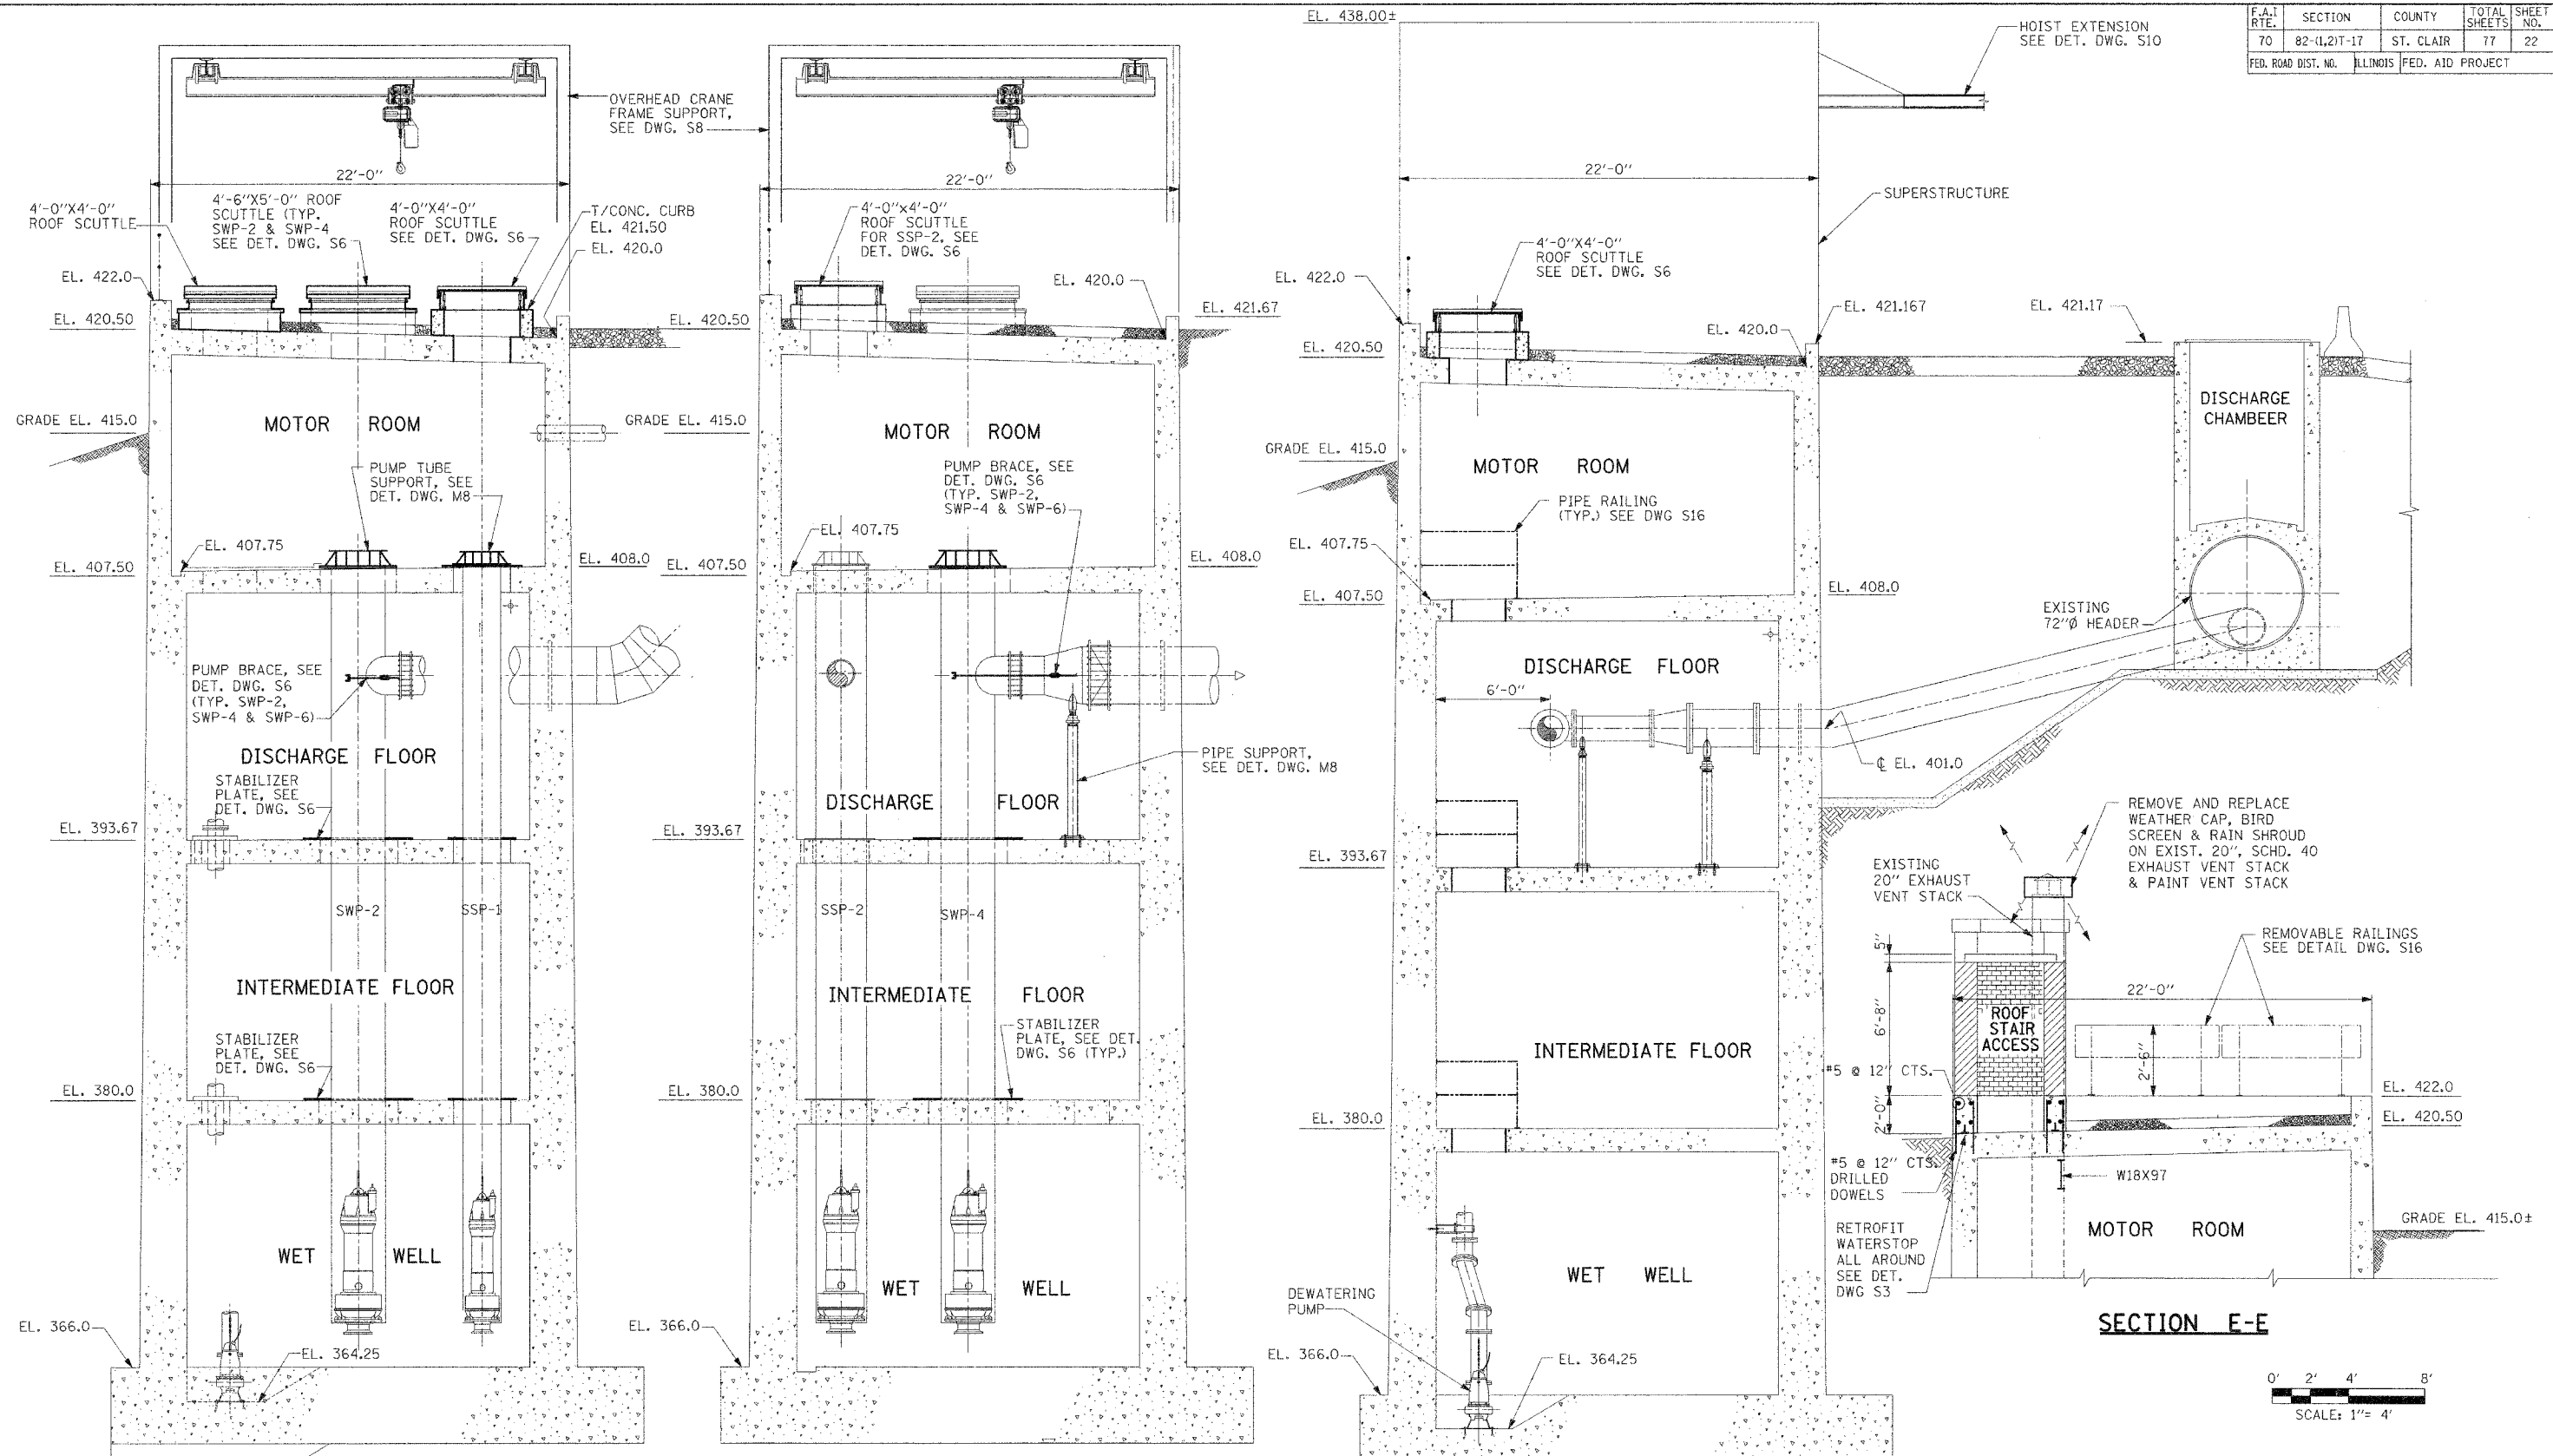


SECTION B-B

SECTION C-C

SECTION D-D

SECTION E-E

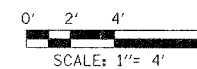

S5

REVISIONS	
NAME	DATE

ILLINOIS DEPARTMENT OF TRANSPORTATION
 BOWMAN AVENUE PUMP STATION
 REHABILITATION
 STRUCTURAL SECTIONS
 (PUMP STATION)

SCALE: AS SHOWN
 DATE: 09-12-05

DRAWN BY: CTM
 CHECKED BY: SP

PLOT DATE: *DATE-TIME*



ALVORD, BURDICK & HOWSON, L.L.C.
 ENGINEERS CHICAGO

DATE
 BY
 PLAN
 NO. BOOK
 NO. SHEET
 NO. OF SHEETS
 DATE FILED
 FILE NAME