
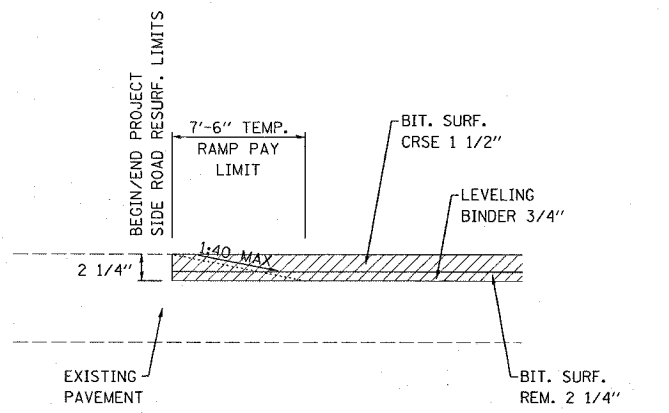


F.A.U. RTE.	SECTION	COUNTY	TOTAL SHEETS	SHEET NO.
9128	28-RS-1	MADISON	14	9
STA.		TO STA.		
FED. ROAD DIST. NO.	ILLINOIS	FED. AID PROJECT		

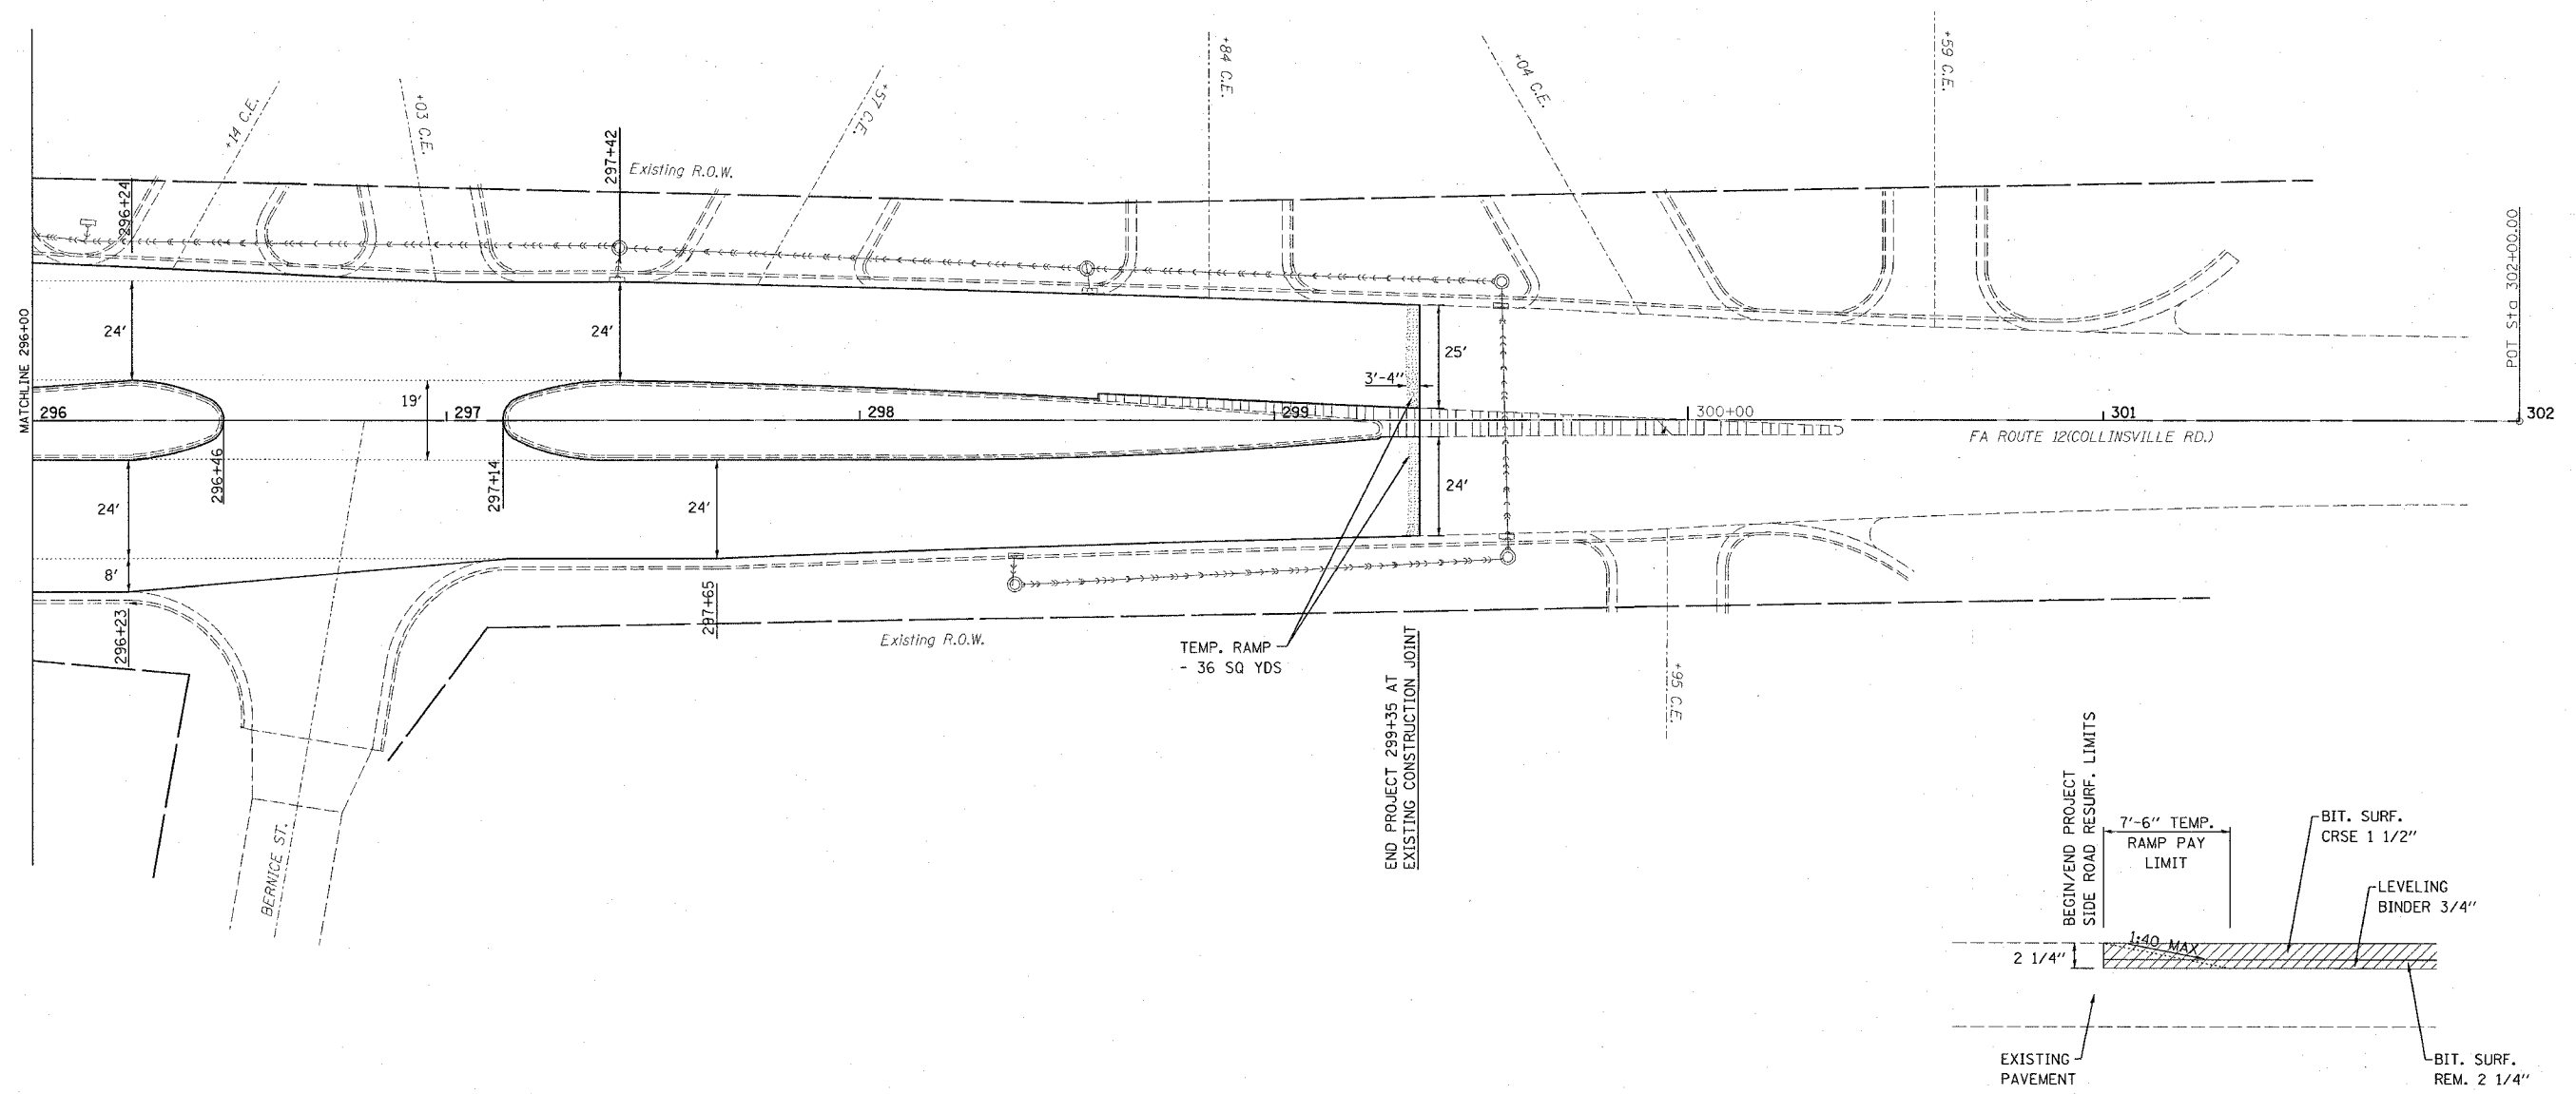

PLOT DATE = 6/30/2005
 FILE NAME = c:\projects\28rs1\05\plan\p1010105.dgn
 PLOT SCALE = 28:0000 / 1" IN.
 REFERENCE = NONE

REVISIONS		ILLINOIS DEPARTMENT OF TRANSPORTATION
NAME	DATE	
		PLAN VIEW FAU ROUTE 9128 SECTION 28-RS-1 MADISON COUNTY
SCALE:	VERT. DATE	HORIZ. DATE
DRAWN BY		CHECKED BY