
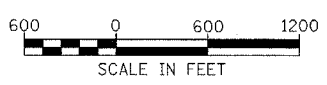


FAP SITE	SECTION	COUNTY	TOTAL SHEETS	SHEET NO.
PARK ROADS	DIST. 8 WSC 2006-1	RANDOLPH	45	4
STA.	TO STA.			

CONTRACT NO. 76972

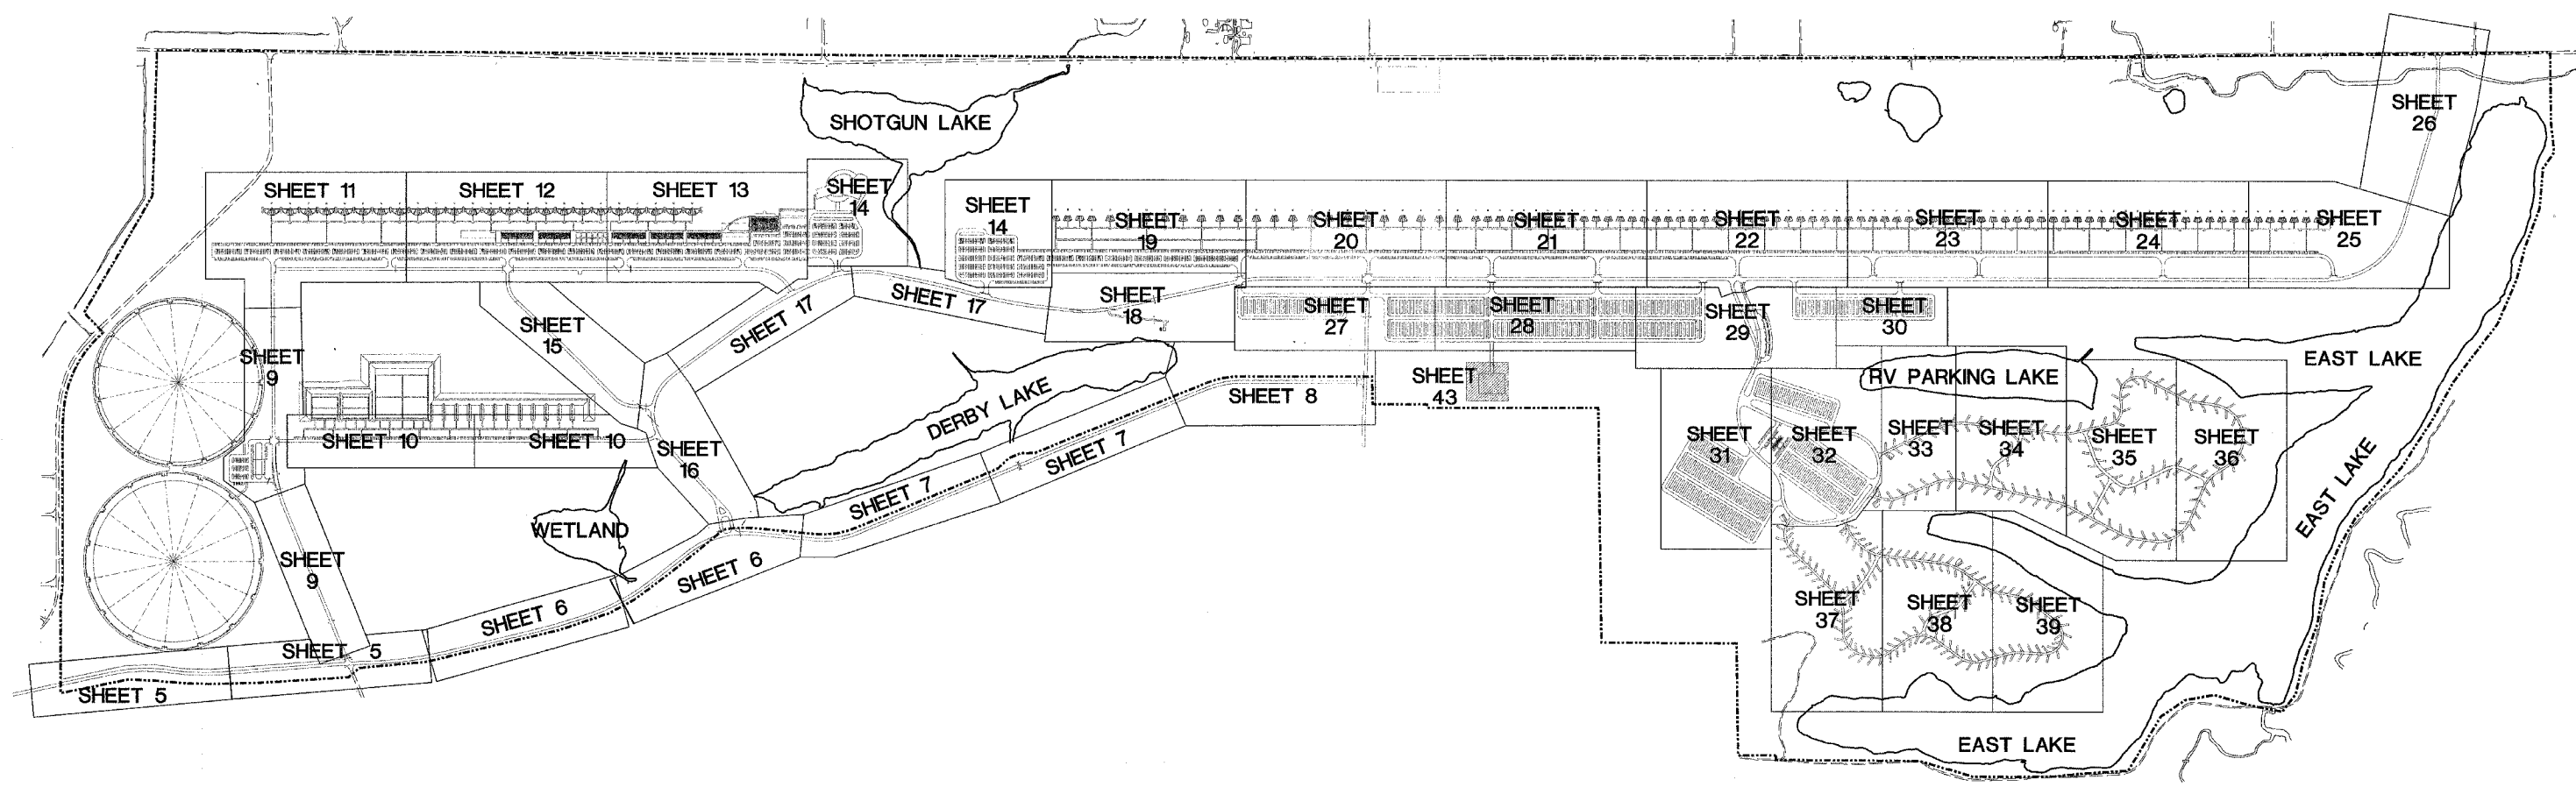

ILLINOIS DEPARTMENT OF TRANSPORTATION
 PLAN VIEW
 WORLD SHOOTING COMPLEX SHEET GRID
 LANDSCAPING
 PARK ROADS
 SECTION DIST. 8 WSC 2006-1
 RANDOLPH COUNTY
 DRAWN BY: