
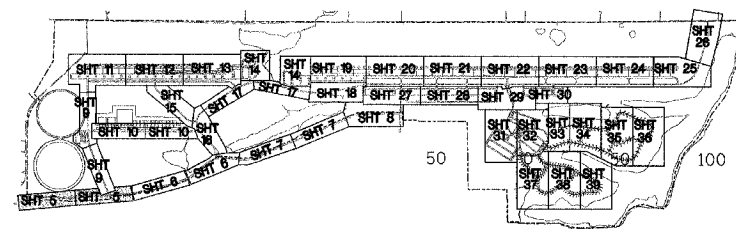
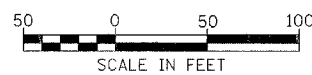
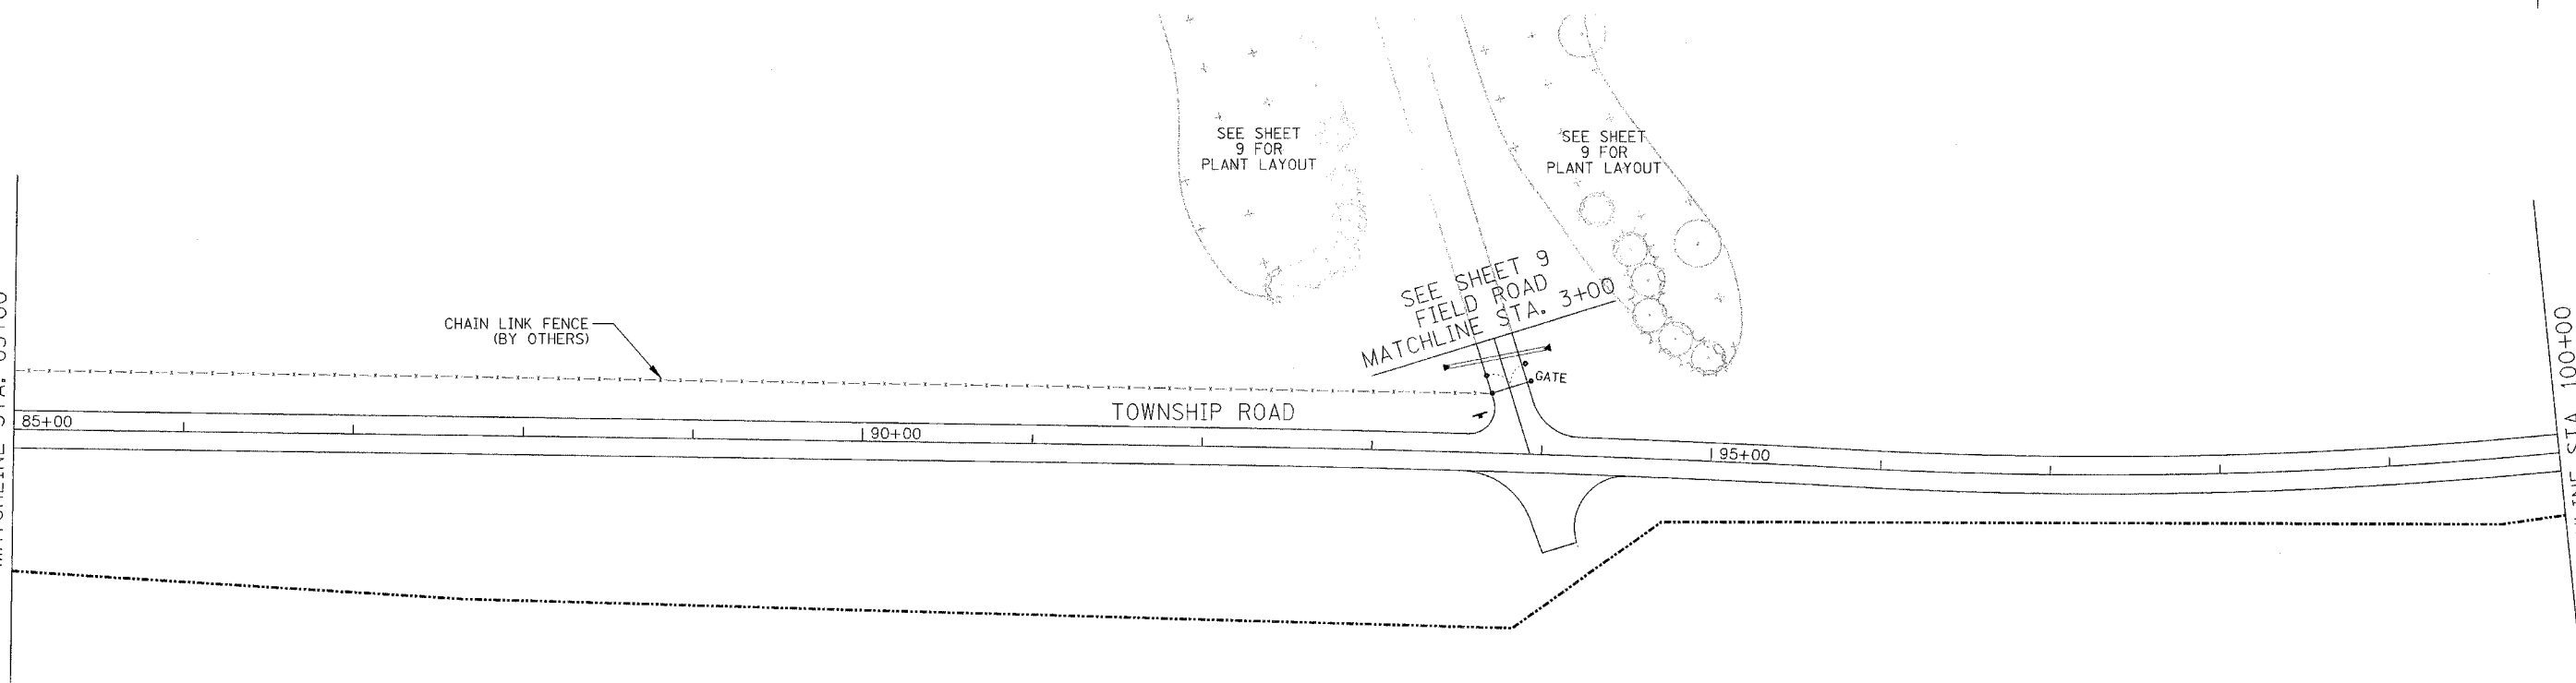


#	SECTION	COUNTY	TOTAL	SHT
PARK	DIST. 8 WSC 2006-1	RANDOLPH	45	5
ROADS				
STA. 70+00		TO STA. 100+00		

CONTRACT NO. 76972

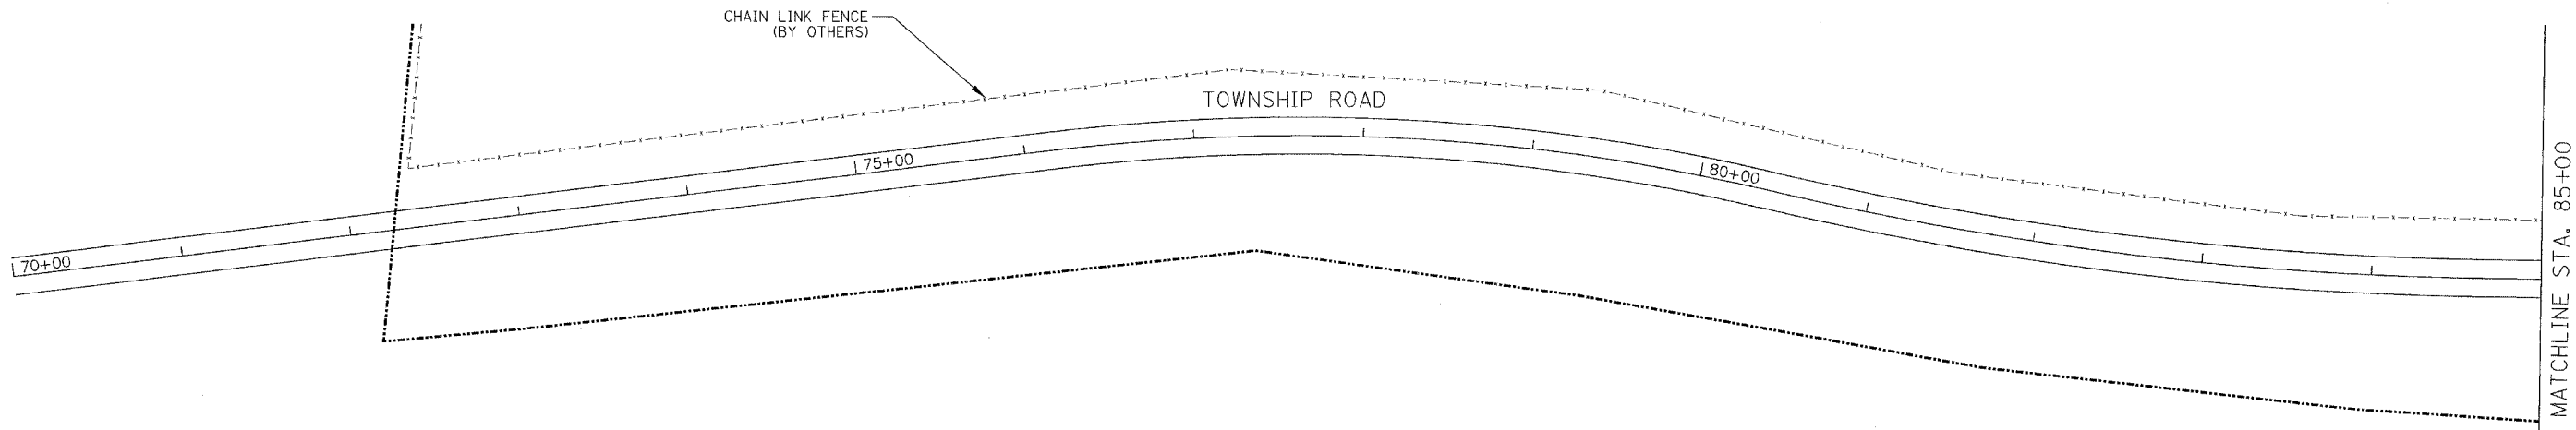

ILLINOIS DEPARTMENT OF TRANSPORTATION
PLAN VIEW
TOWNSHIP ROAD
LANDSCAPING
 PARK ROADS
 SECTION DIST. 8 WSC 2006-1
 RANDOLPH COUNTY
 DRAWN BY: