

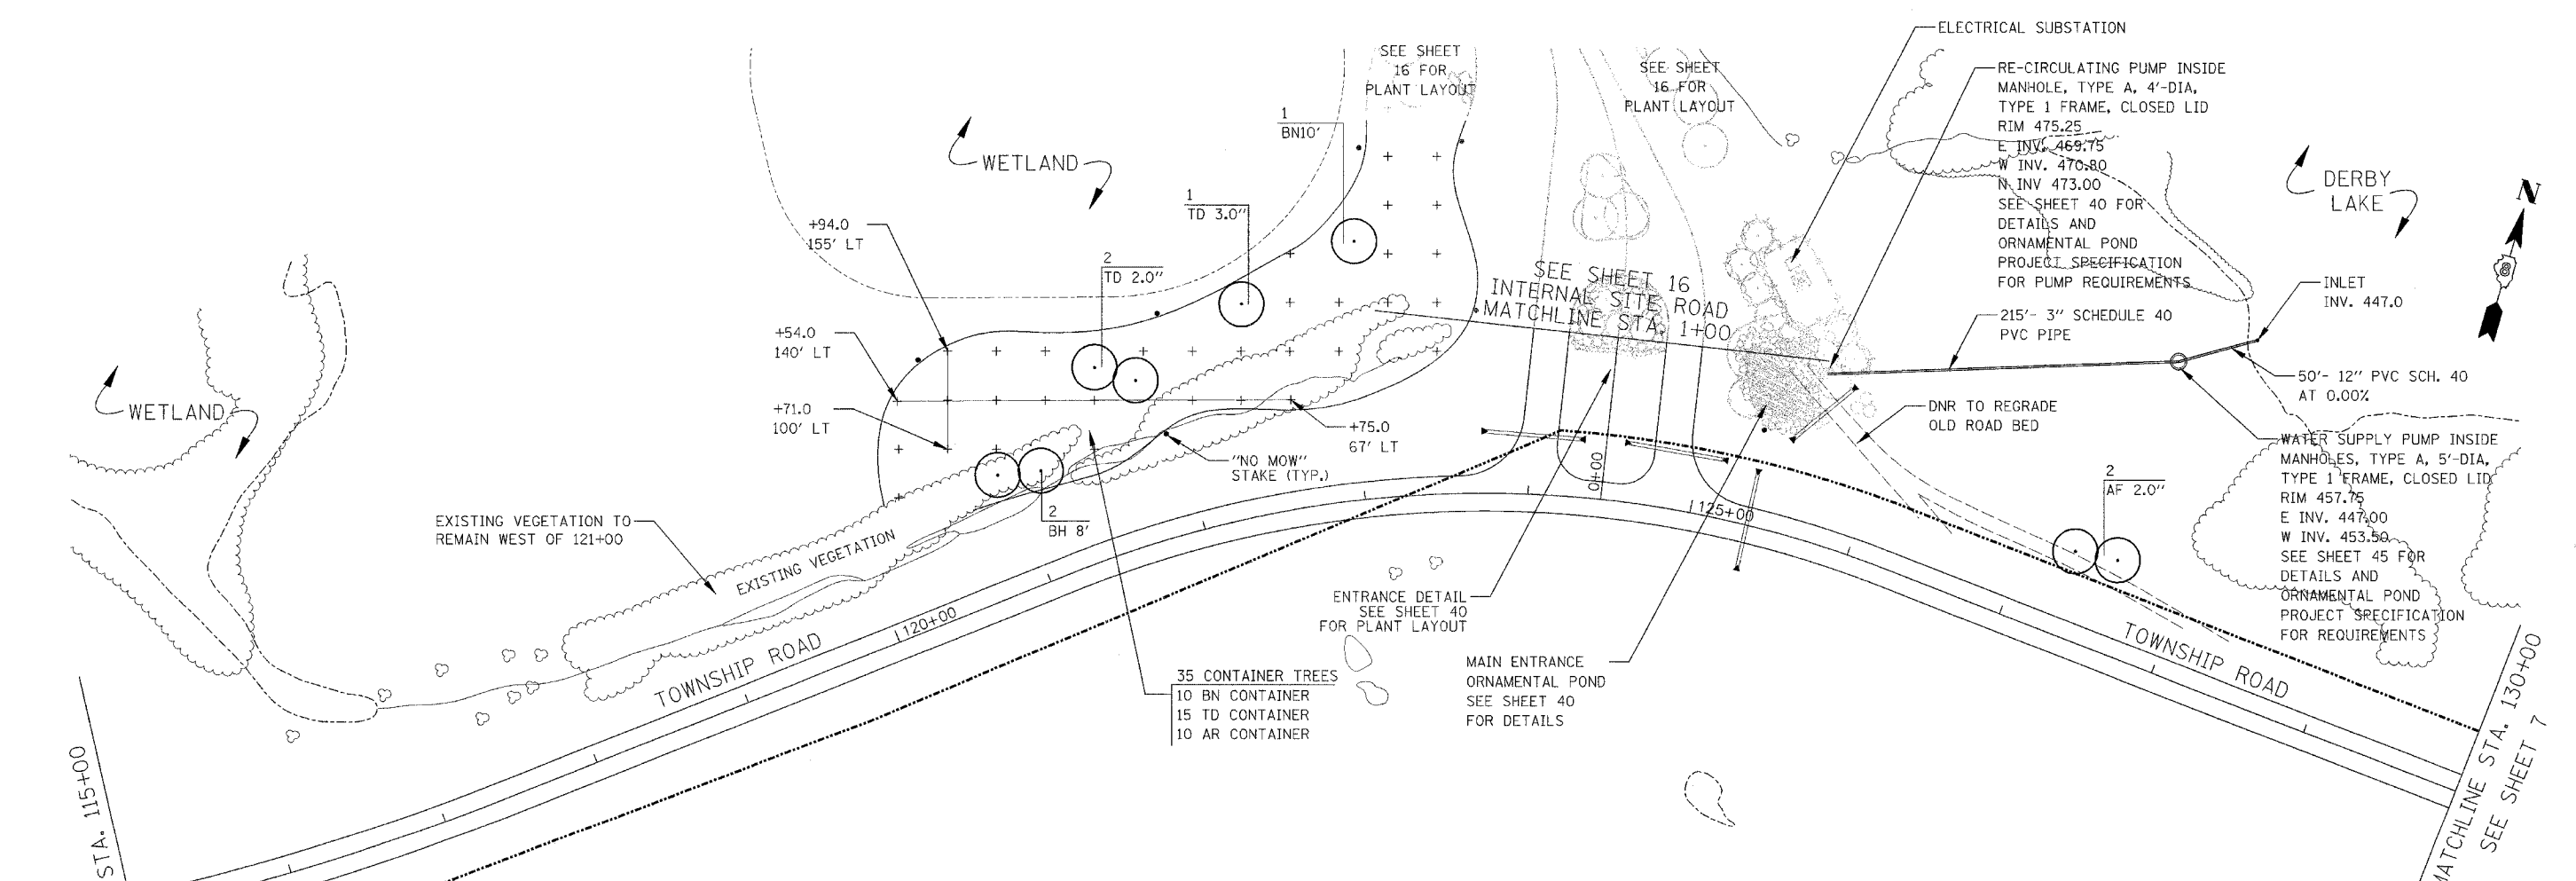
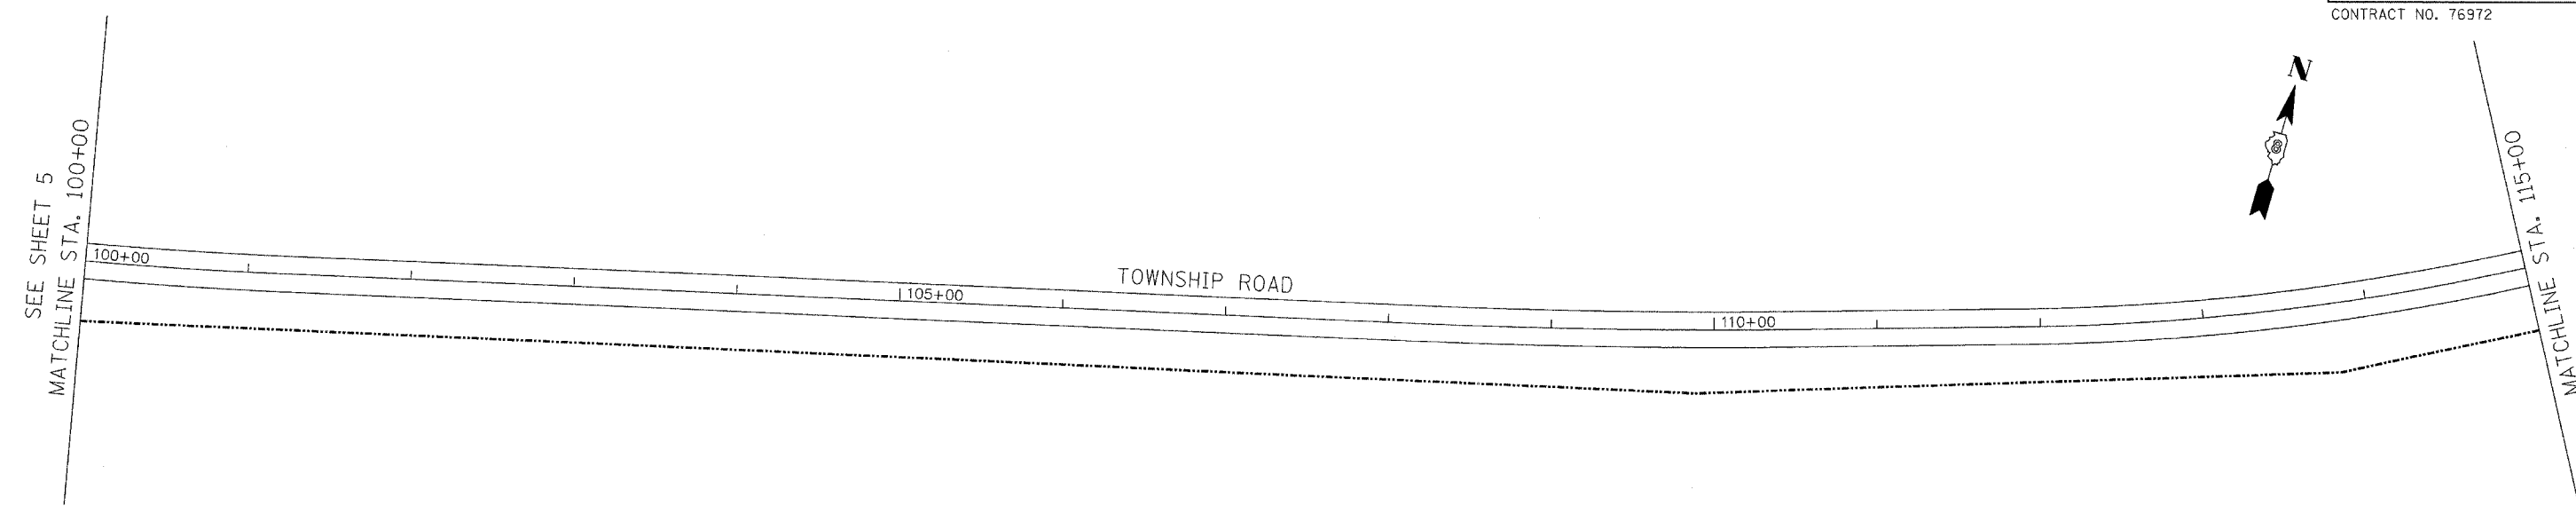


PAR. NO.	SECTION	COUNTY	TOTAL SHTS.	SHT. NO.
1	DIST. 8 WSC 2006-1	RANDOLPH	45	6
STA. 100+00		TO STA. 130+00		

CONTRACT NO. 76972

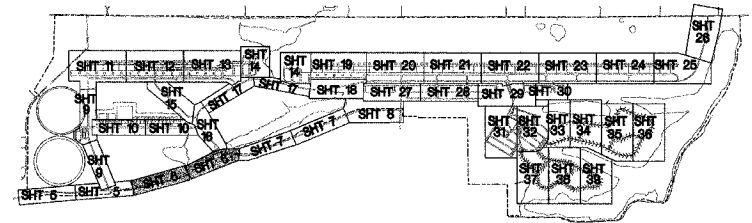

- NOTES:
- LAYOUT CONTAINER TREES AT THE LOCATION DEPICTED "++".
  - TYPICAL SPACING IS 30' x 30' UNLESS OTHERWISE NOTED.
  - PLACE NO MOW STAKE AT APPROXIMATE LOCATION SHOWN A MINIMUM OF 10' FROM ANY CONTAINER SHRUBS OR TREES

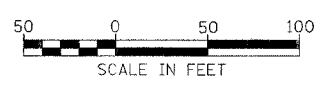

ILLINOIS DEPARTMENT OF TRANSPORTATION  
**PLAN VIEW**  
**TOWNSHIP ROAD**  
**LANDSCAPING**  
 PARK ROADS  
 SECTION DIST. 8 WSC 2006-1  
 RANDOLPH COUNTY  
 DRAWN BY: