


FAP NO.	SECTION	COUNTY	TOTAL SHEETS	SHEET NO.
PARK ROADS	DIST. 8 WSC 2006-1	RANDOLPH	45	9
STA. 3+00		TO STA. 30+00		

CONTRACT NO. 76972


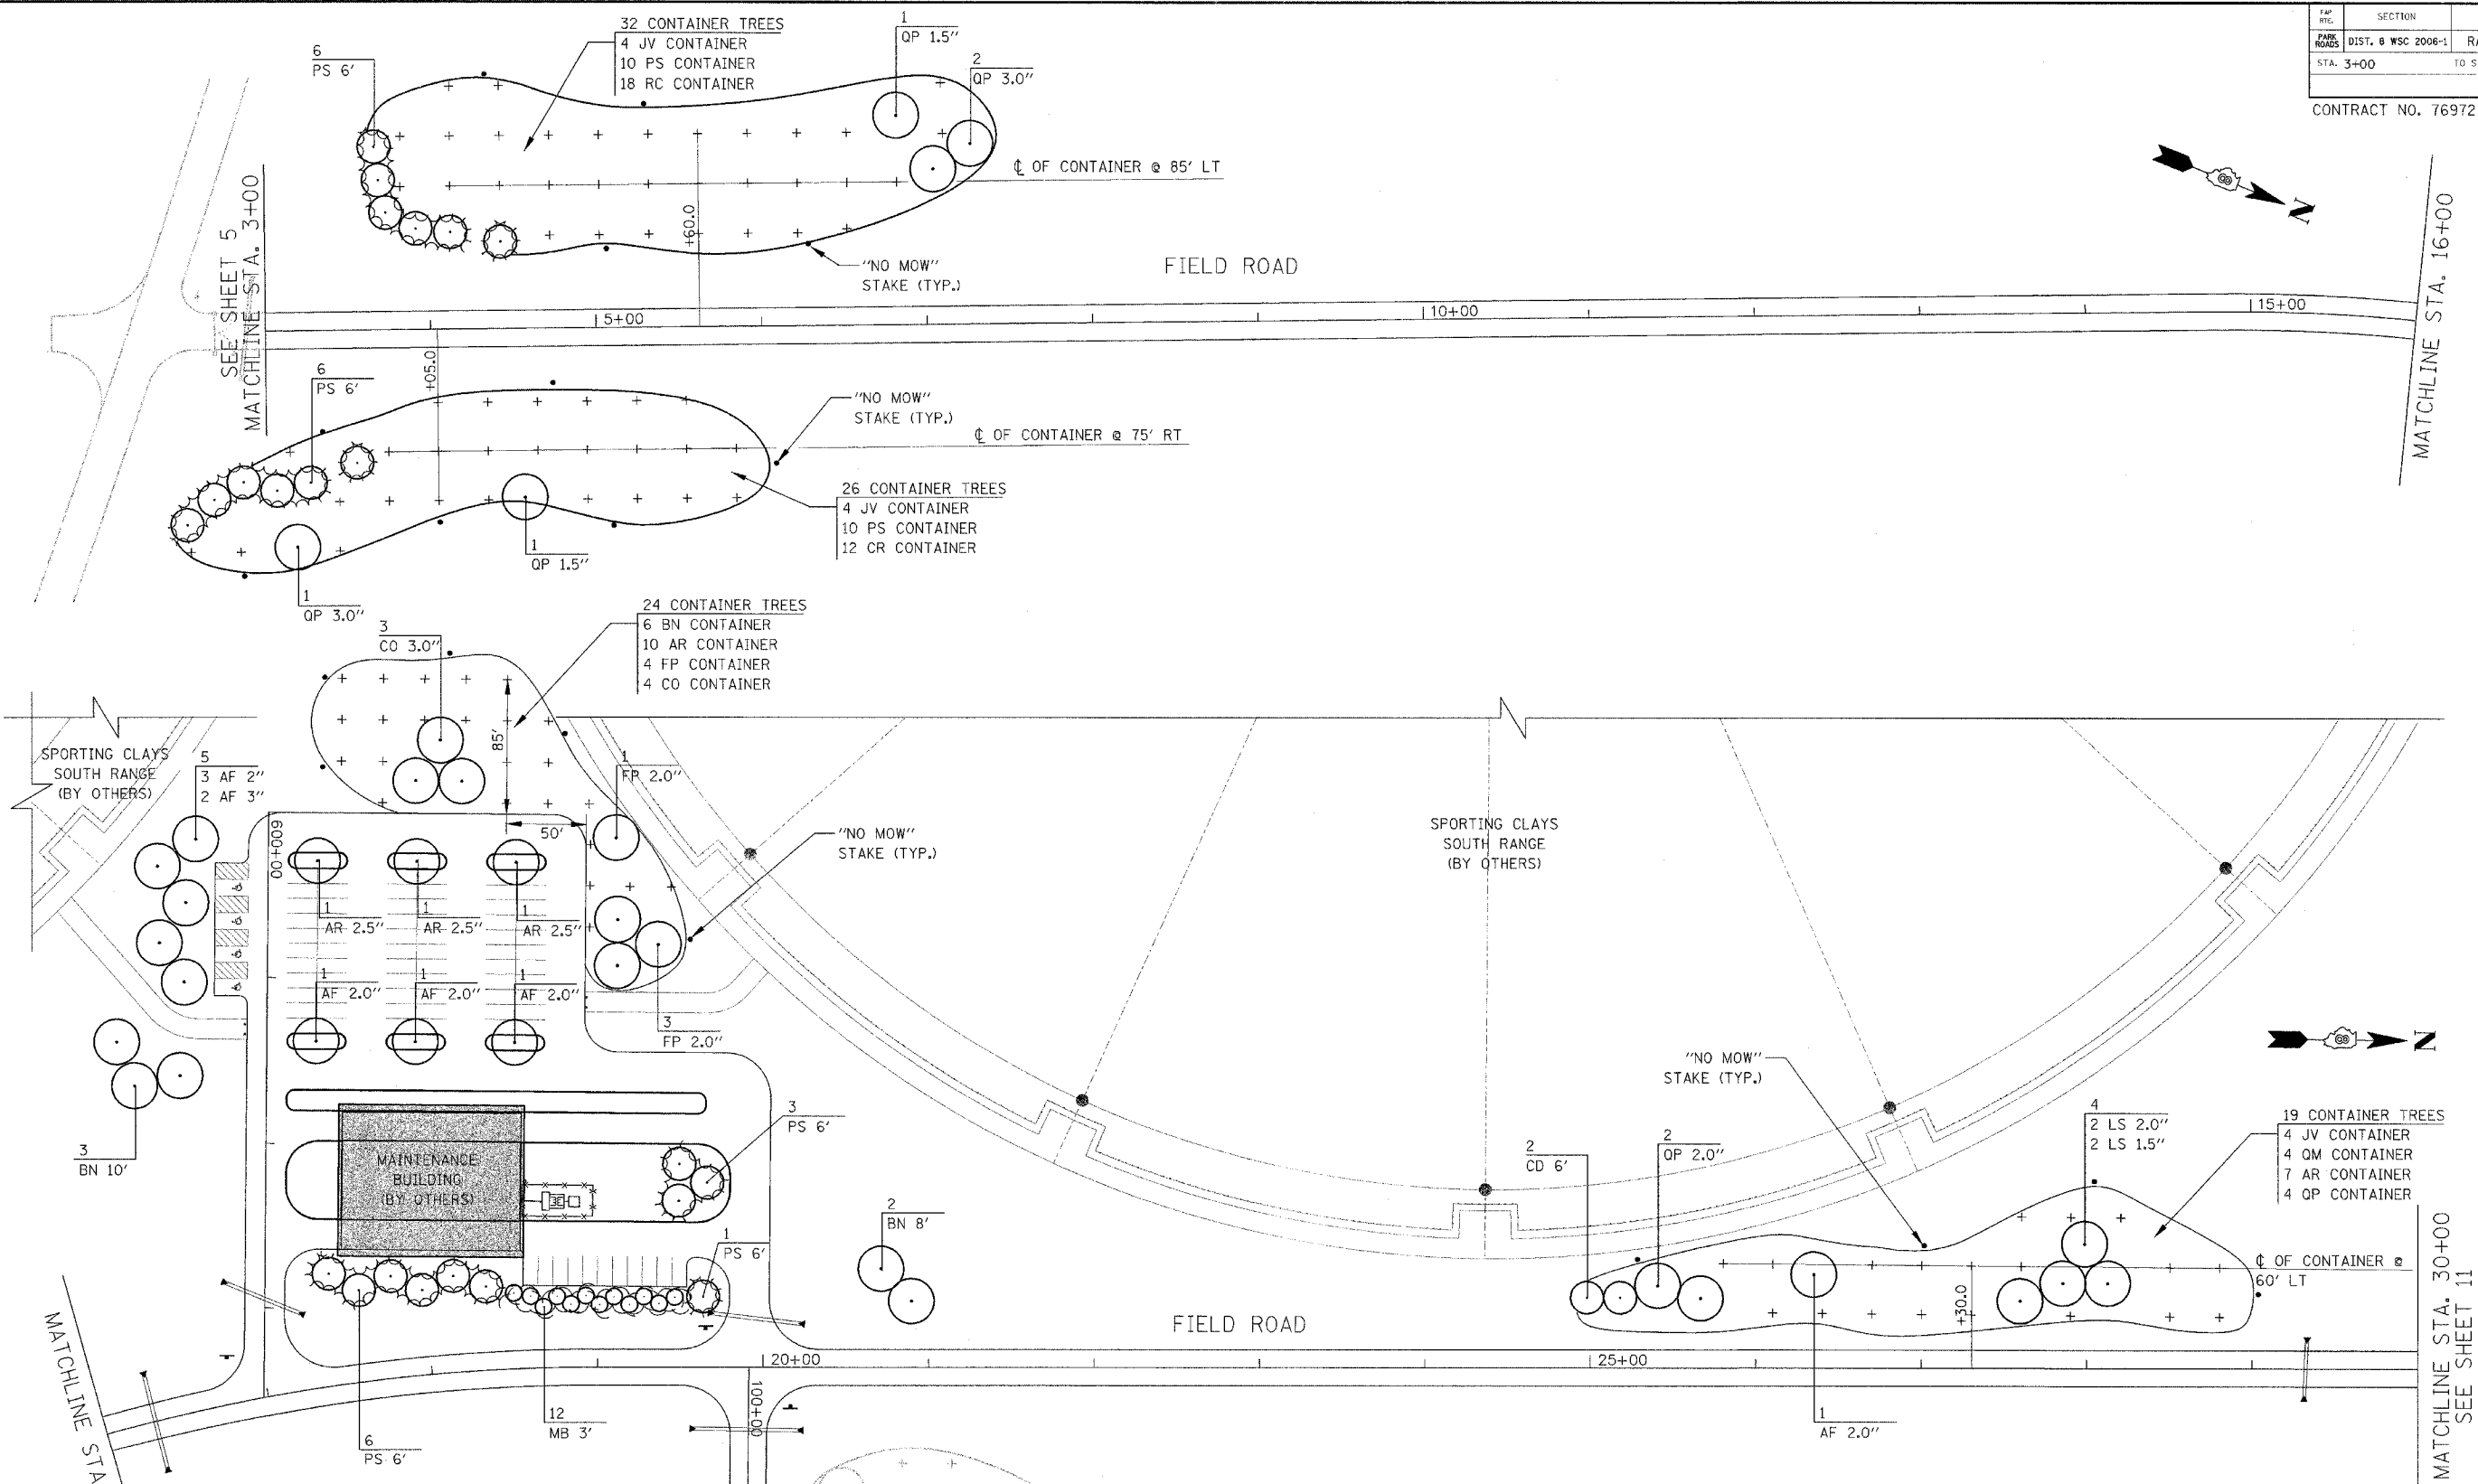


- NOTES:
- LAYOUT CONTAINER TREES AT THE LOCATION DEPICTED "+".
 - TYPICAL SPACING IS 30' x 30' UNLESS OTHERWISE NOTED.
 - PLACE NO MOW STAKE AT APPROXIMATE LOCATION SHOWN A MINIMUM OF 10' FROM ANY CONTAINER SHRUBS OR TREES

SEE SHEET 10 FOR PLANT LAYOUT.

MATCHLINE STA. 101+00
PISTOL RANGE ACCESS ROAD

SEE SHEET 10 FOR PLANT LAYOUT.

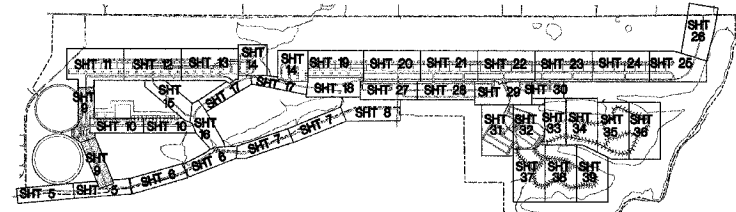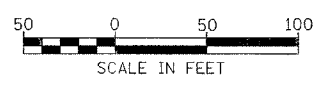

ILLINOIS DEPARTMENT OF TRANSPORTATION

**PLAN VIEW
FIELD ROAD
LANDSCAPING**

PARK ROADS
SECTION DIST. 8 WSC 2006-1
RANDOLPH COUNTY

DRAWN BY: