



PAR. NO.	SECTION	COUNTY	TOTAL SHEETS	SHEET NO.
PARK ROADS	DIST. 8 WSC 2006-1	RANDOLPH	45	14
STA.		TO STA.		


CONTRACT NO. 76972

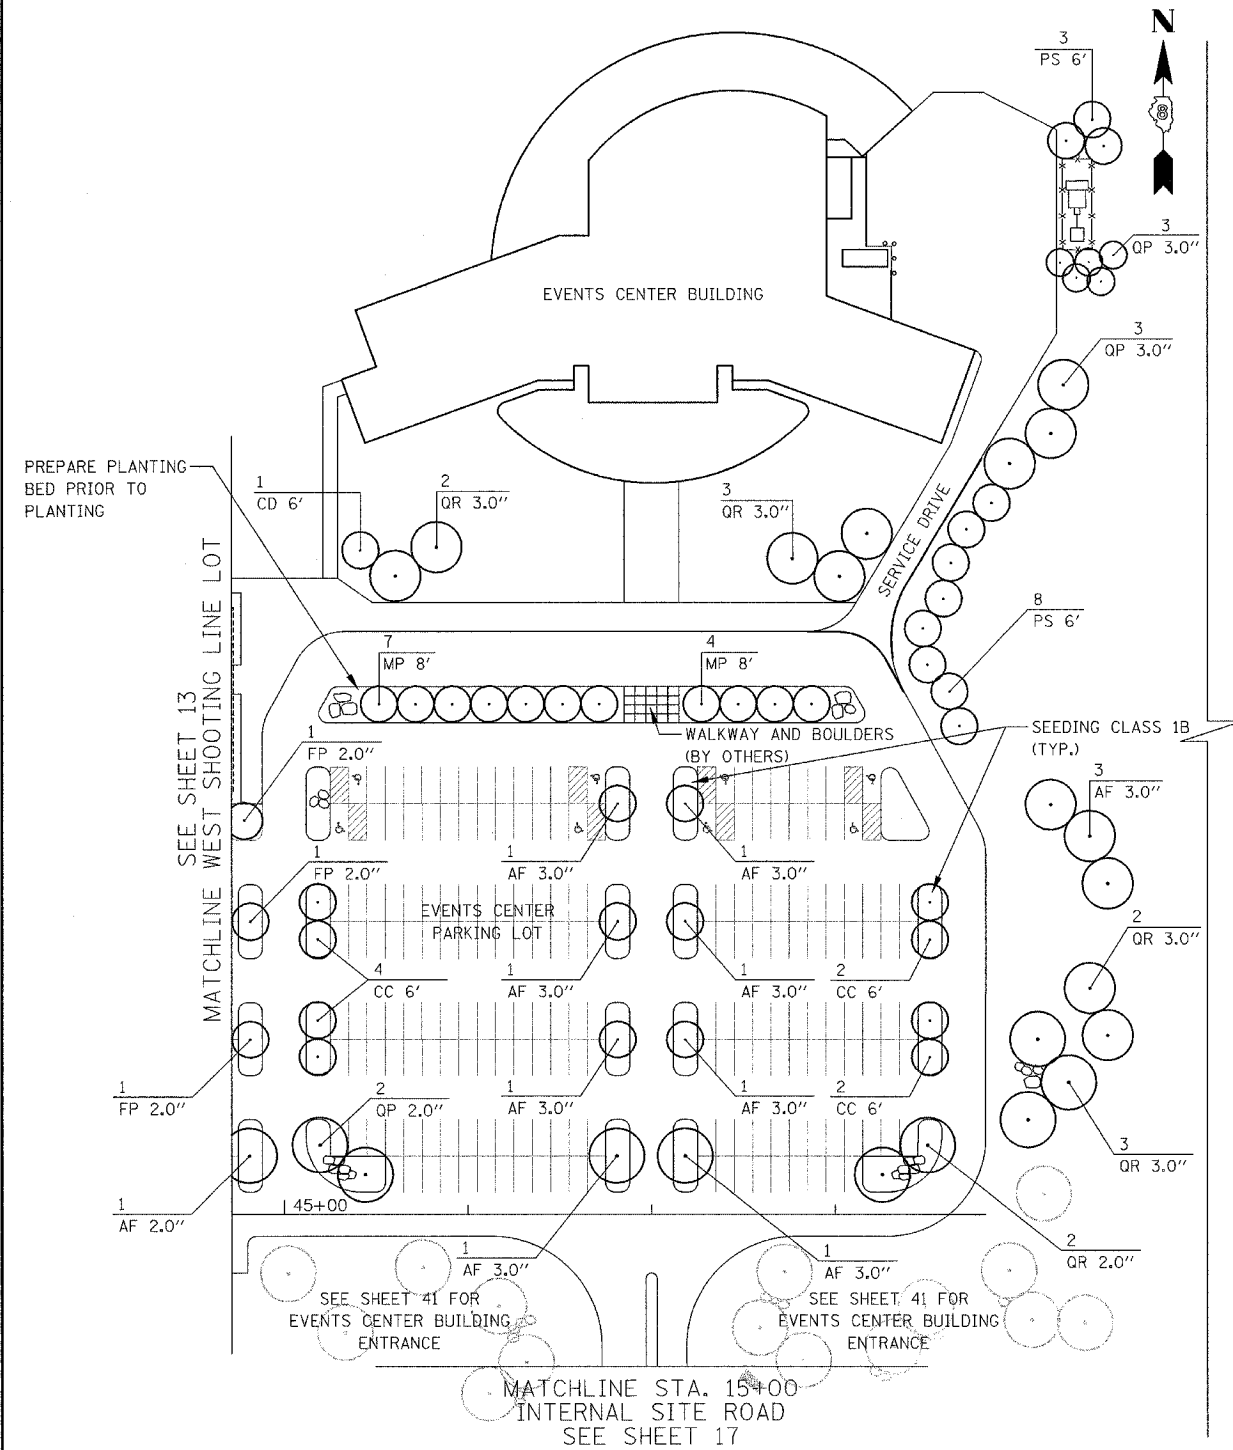

EVENTS CENTER BUILDING LOT

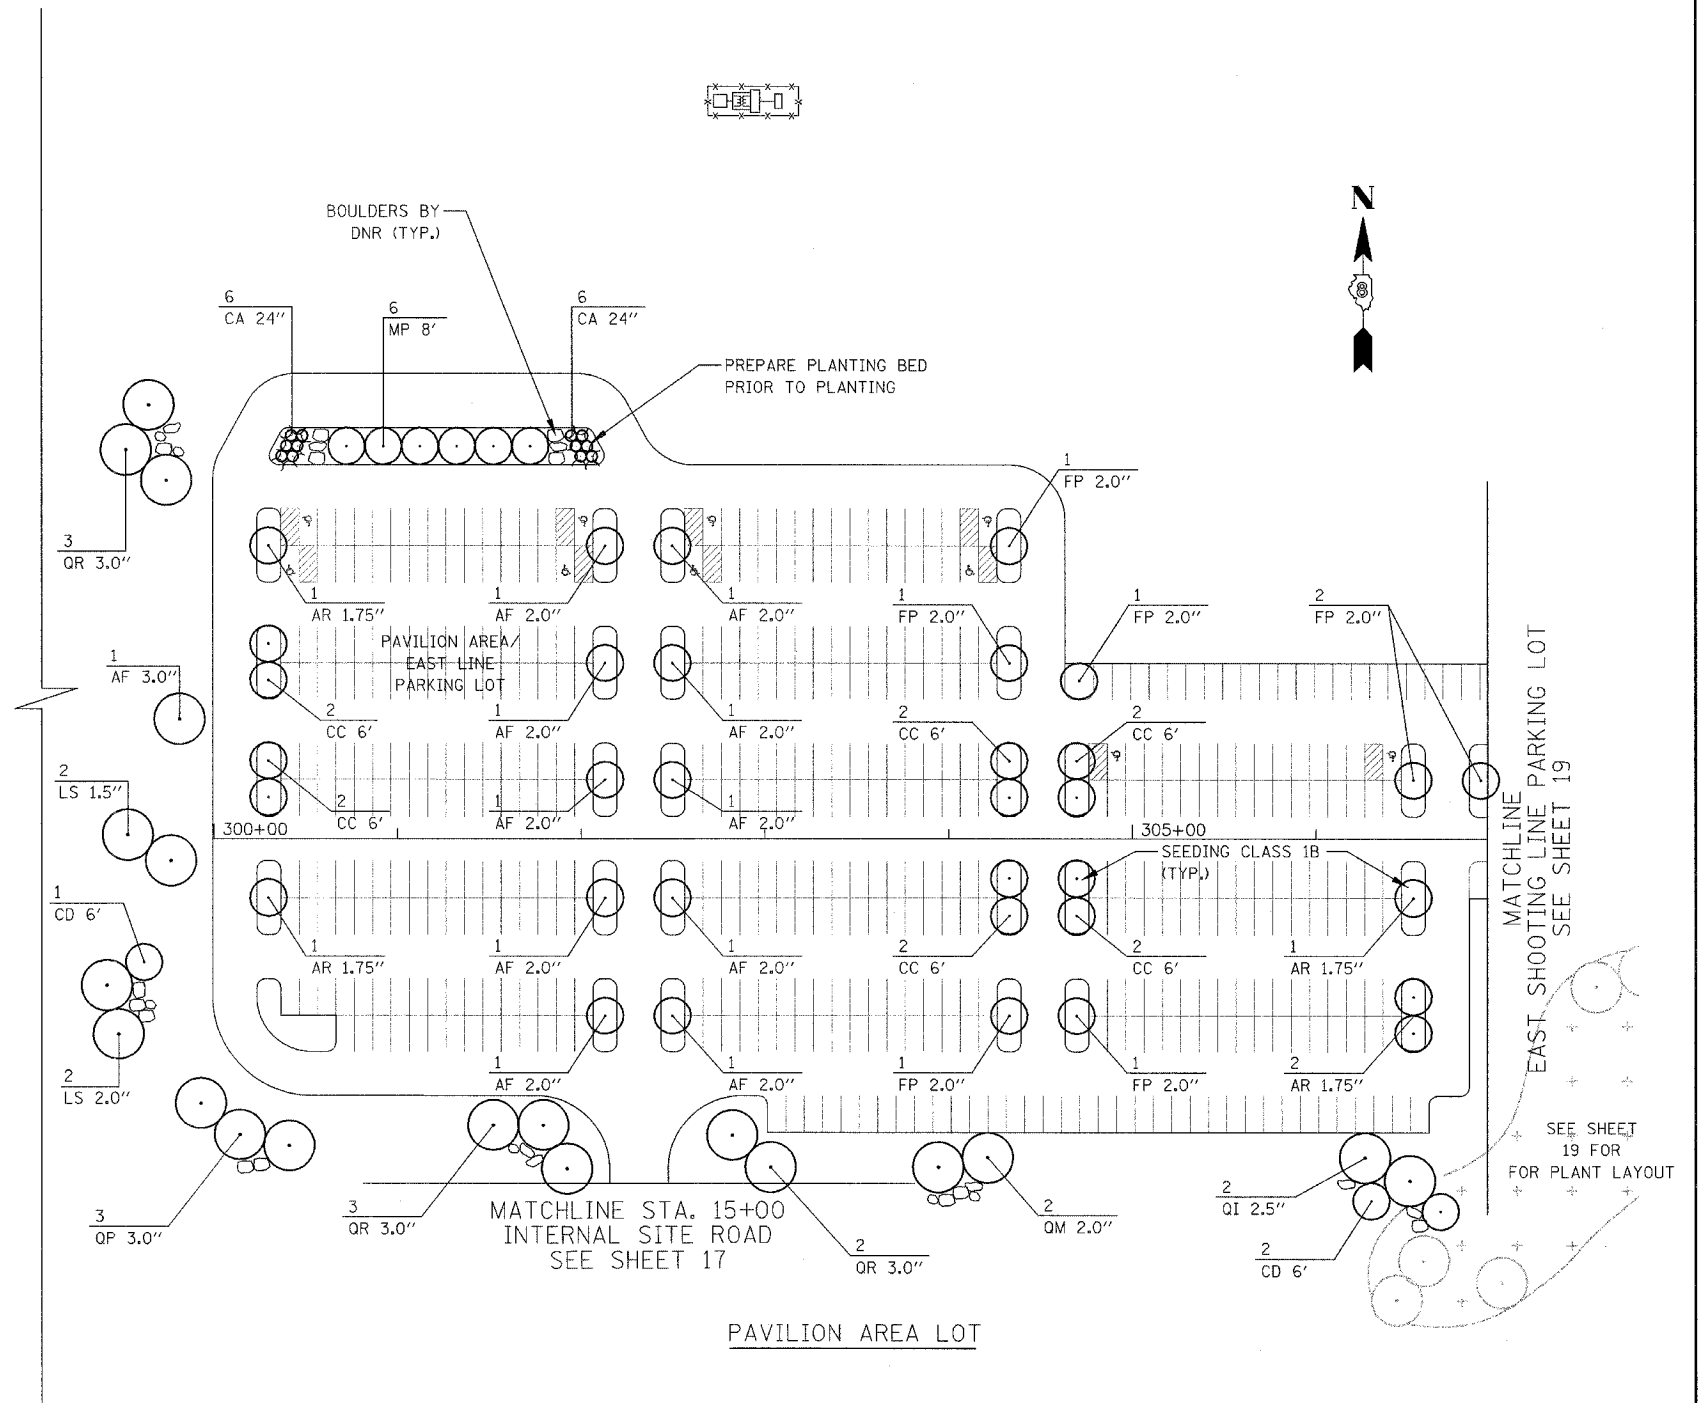

PAVILION AREA LOT

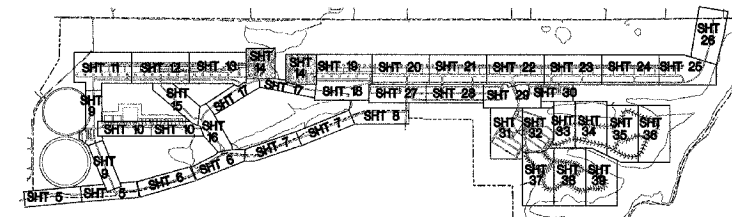

ILLINOIS DEPARTMENT OF TRANSPORTATION
 PLAN VIEW
 EVENTS CENTER BUILDING LOT &
 PAVILION AREA LOT
 LANDSCAPING
 PARK ROADS
 SECTION DIST. 8 WSC 2006-1
 RANDOLPH COUNTY

DRAWN BY: