


PARC NO.	SECTION	COUNTY	TOTAL SHTS.	SHT NO.
1	DIST. 8 WSC 2006-1	RANDOLPH	45	15
STA. 1+00		TO STA. 15+00		

CONTRACT NO. 76972

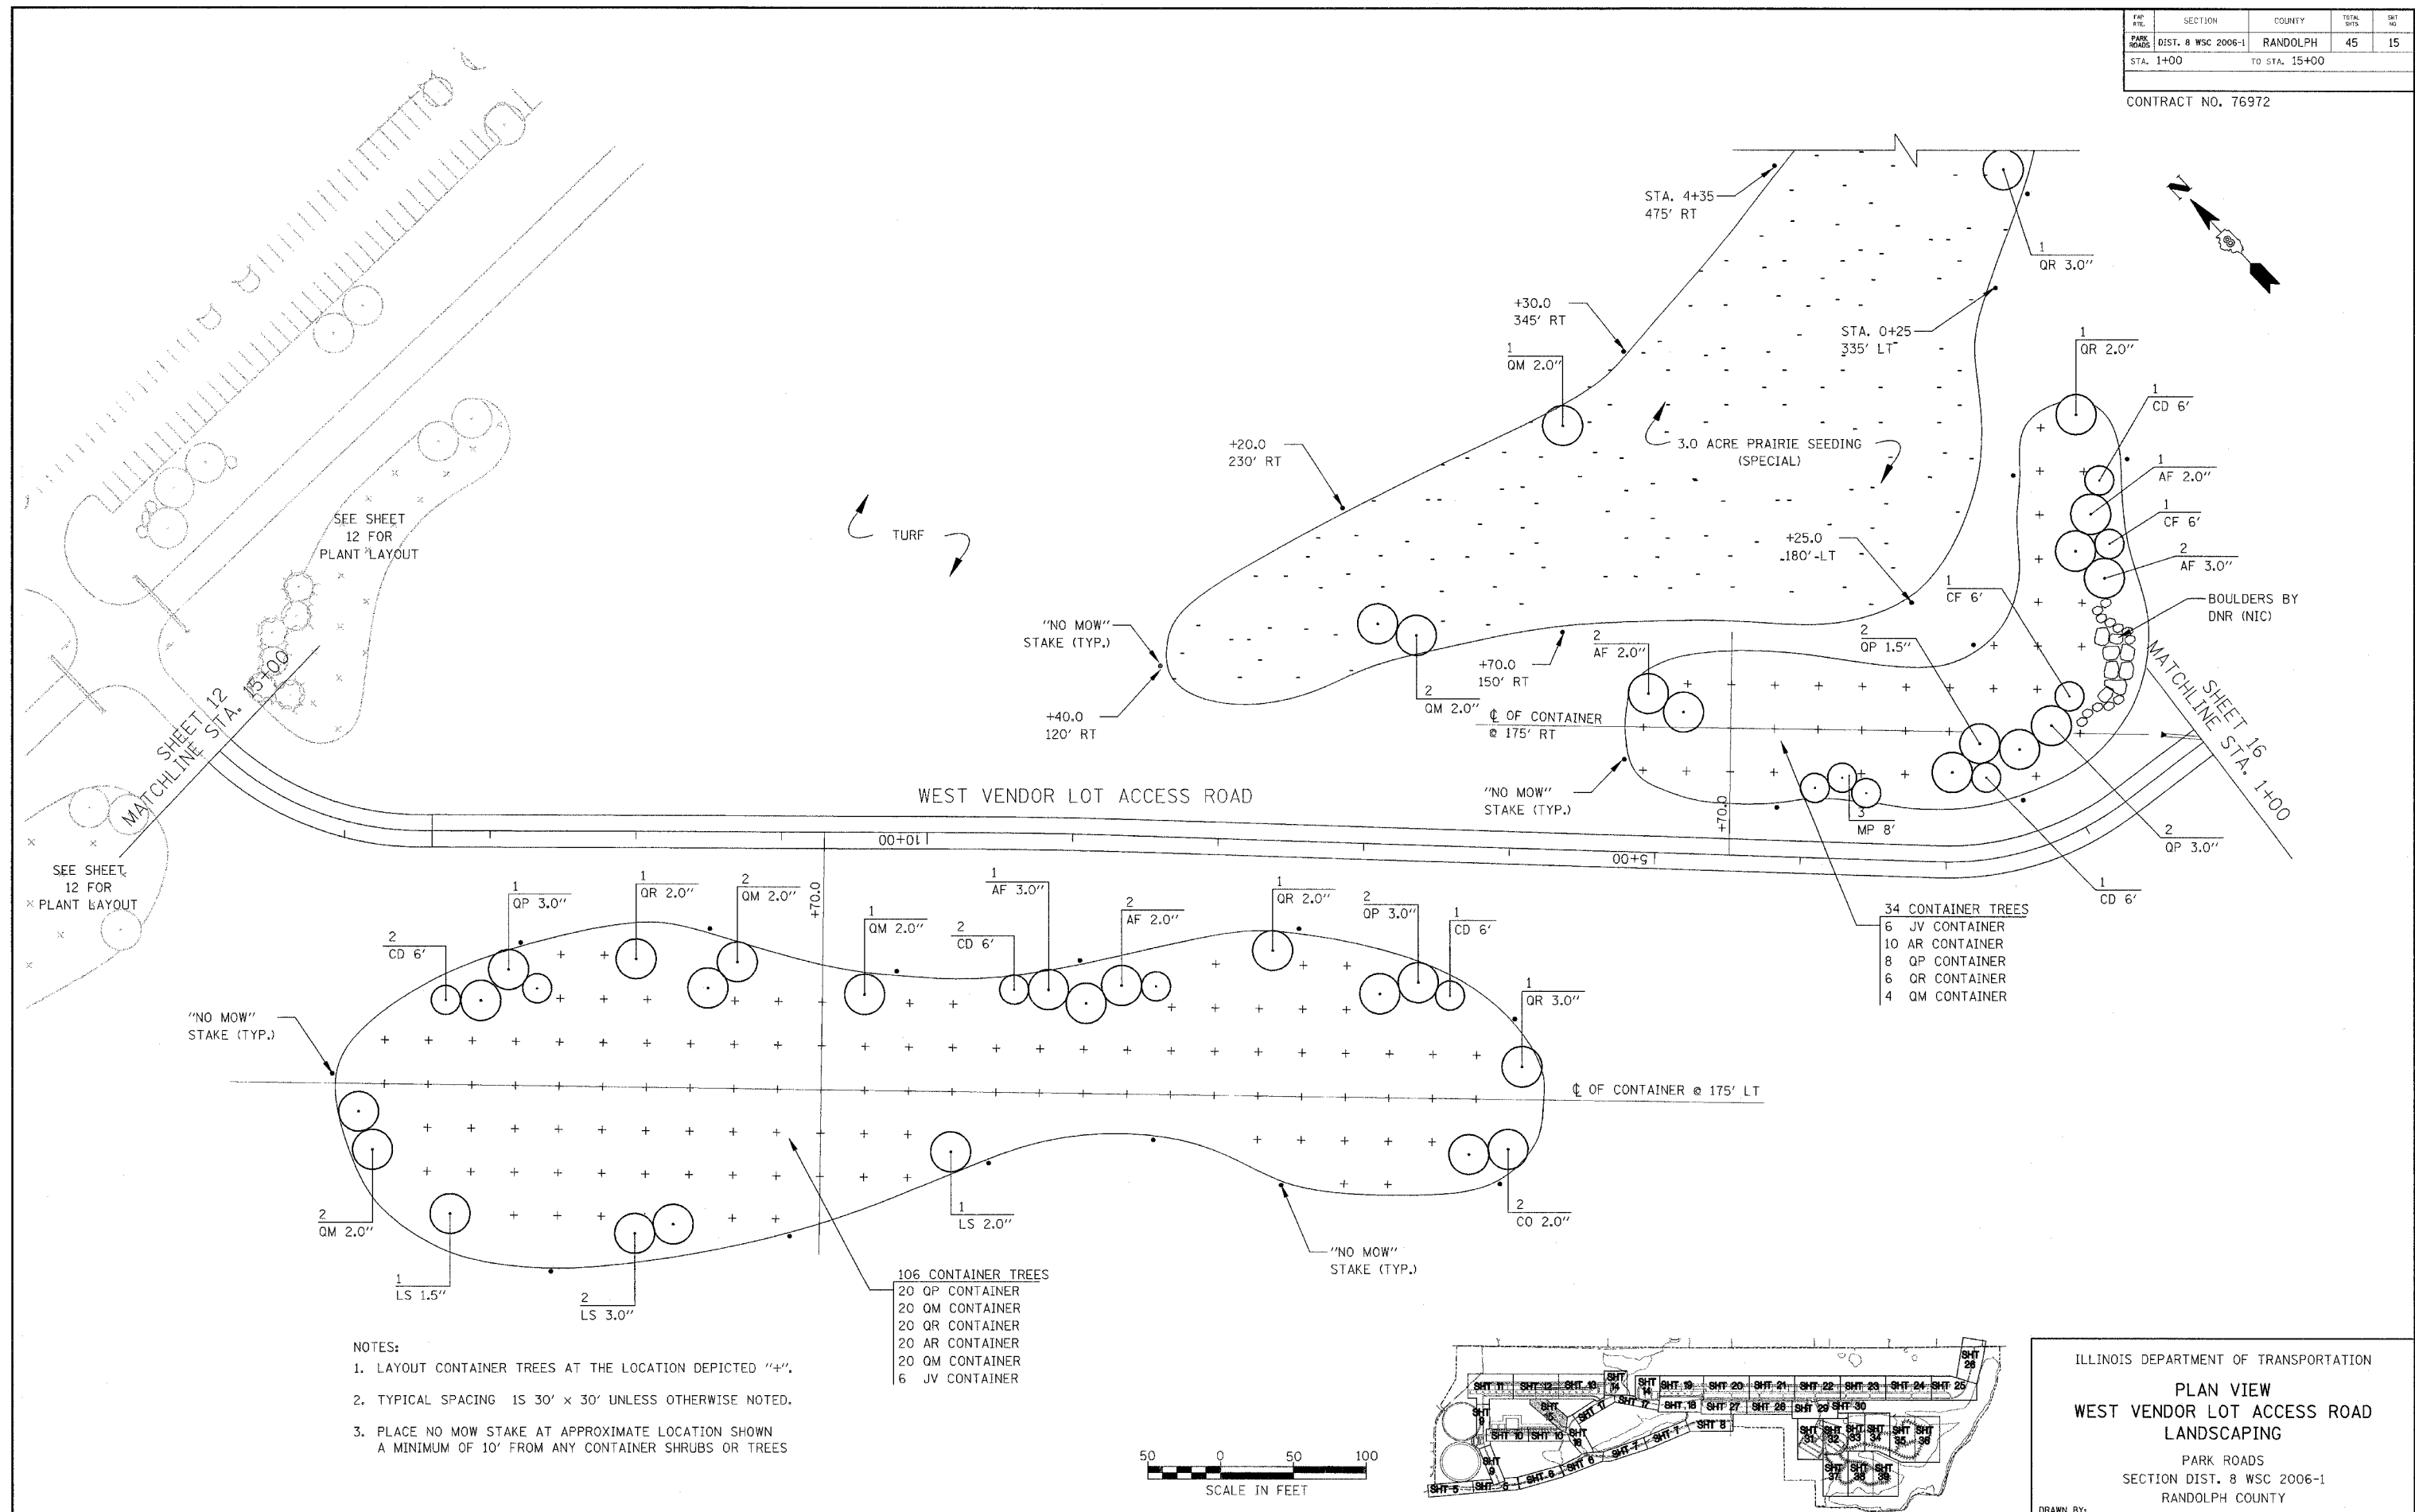

SEE SHEET 12 FOR PLANT LAYOUT

SEE SHEET 12 FOR PLANT LAYOUT

SHEET 12
MATCHLINE STA. 15+00

SHEET 16
MATCHLINE STA. 1+00

WEST VENDOR LOT ACCESS ROAD

STA. 4+35
475' RT

+30.0
345' RT

STA. 0+25
335' LT

+20.0
230' RT

+25.0
180' LT

"NO MOW"
STAKE (TYP.)

+70.0
150' RT

Ø OF CONTAINER @ 175' RT

"NO MOW"
STAKE (TYP.)

+70.0

00+01

00+51

"NO MOW"
STAKE (TYP.)


Ø OF CONTAINER @ 175' LT

"NO MOW"
STAKE (TYP.)

- 34 CONTAINER TREES
- 6 JV CONTAINER
 - 10 AR CONTAINER
 - 8 QP CONTAINER
 - 6 OR CONTAINER
 - 4 QM CONTAINER

- 106 CONTAINER TREES
- 20 QP CONTAINER
 - 20 QM CONTAINER
 - 20 OR CONTAINER
 - 20 AR CONTAINER
 - 20 QM CONTAINER
 - 6 JV CONTAINER

- NOTES:
1. LAYOUT CONTAINER TREES AT THE LOCATION DEPICTED "+".
 2. TYPICAL SPACING IS 30' x 30' UNLESS OTHERWISE NOTED.
 3. PLACE NO MOW STAKE AT APPROXIMATE LOCATION SHOWN A MINIMUM OF 10' FROM ANY CONTAINER SHRUBS OR TREES

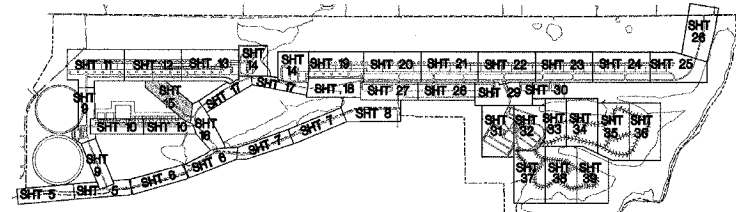

ILLINOIS DEPARTMENT OF TRANSPORTATION
PLAN VIEW
WEST VENDOR LOT ACCESS ROAD
LANDSCAPING
 PARK ROADS
 SECTION DIST. 8 WSC 2006-1
 RANDOLPH COUNTY
 DRAWN BY: