

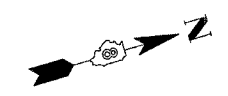
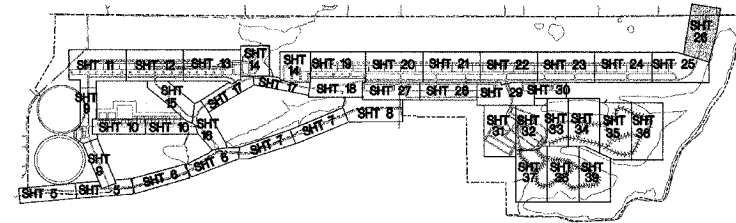


F&P SITE	SECTION	COUNTY	TOTAL SFTS	SFT NO
PARK ROADS	DIST. 8 WSC 2006-1	RANDOLPH	45	26
STA. 150+00		TO STA. 161+58.44		

CONTRACT NO. 76972

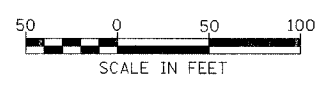

SEE SHEET 25
MATCHLINE STA. 150+00

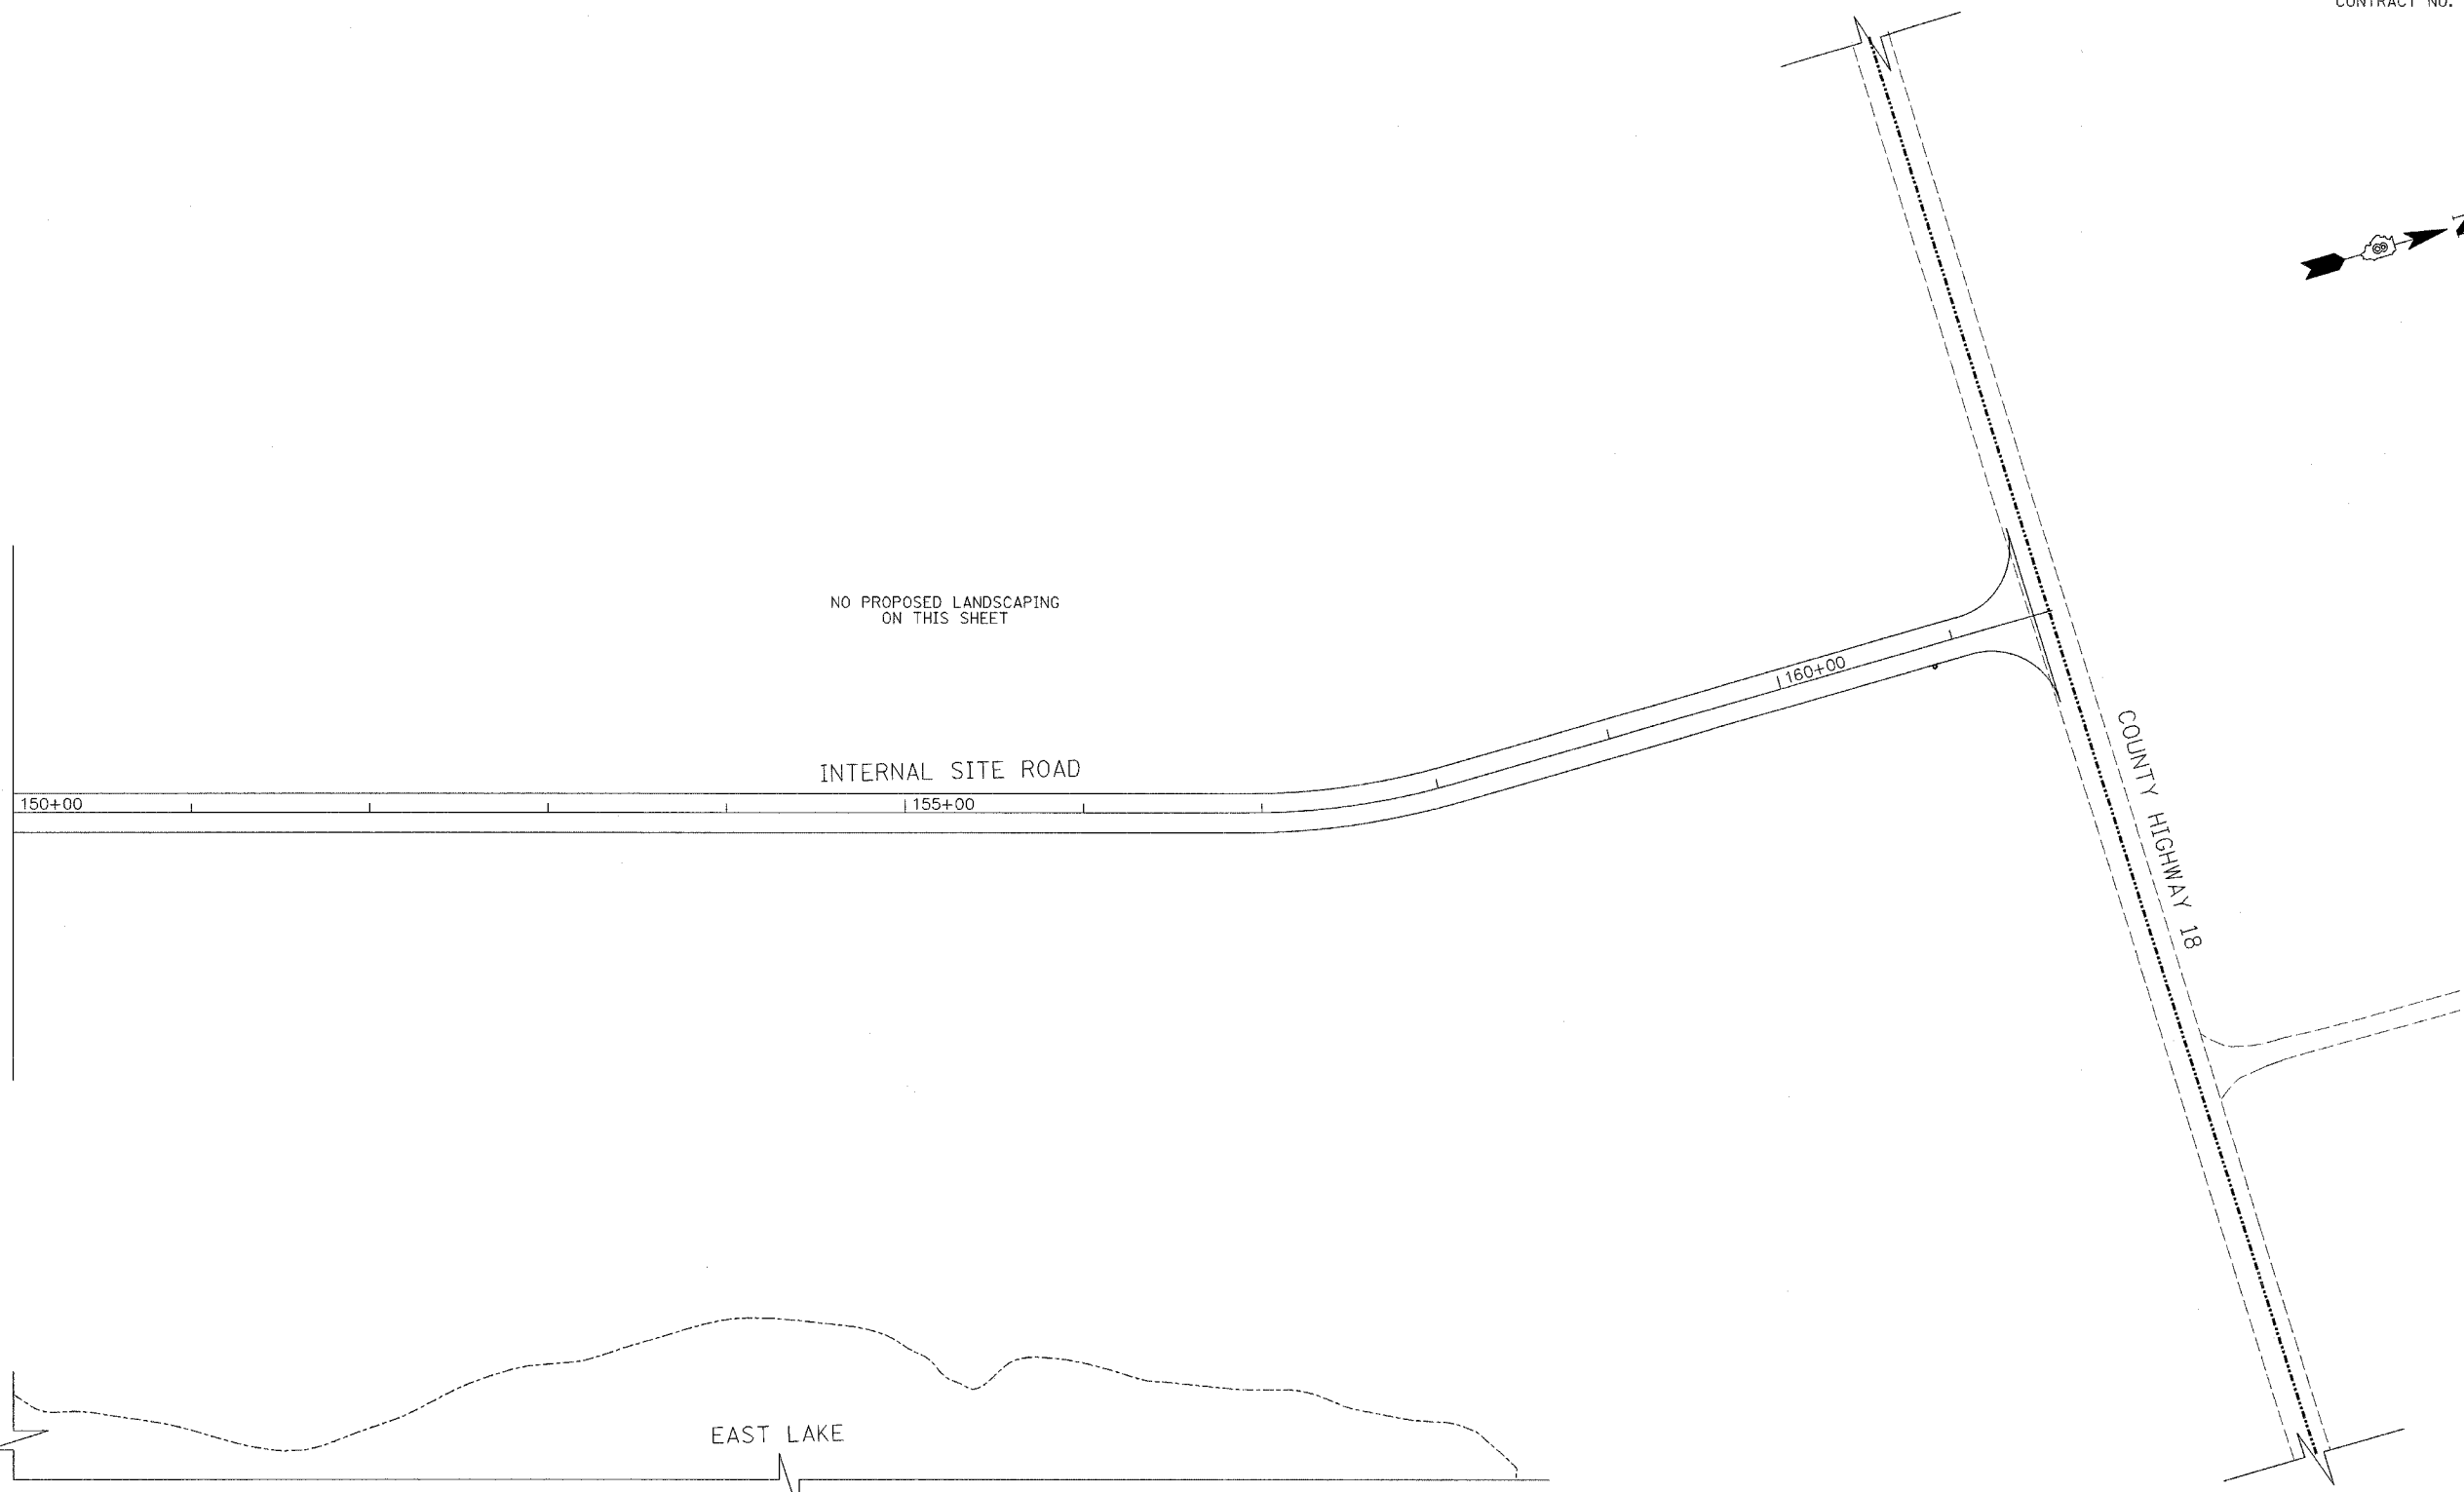

ILLINOIS DEPARTMENT OF TRANSPORTATION
PLAN VIEW
INTERNAL SITE ROAD
LANDSCAPING
 PARK ROADS
 SECTION DIST. 8 WSC 2006-1
 RANDOLPH COUNTY
 DRAWN BY: