


PAR. ROAD	SECTION	COUNTY	TOTAL SHTS	SHT NO.
DIST. 8 WSC 2006-1		RANDOLPH	45	38
STA.	TO STA.			

CONTRACT NO. 76972

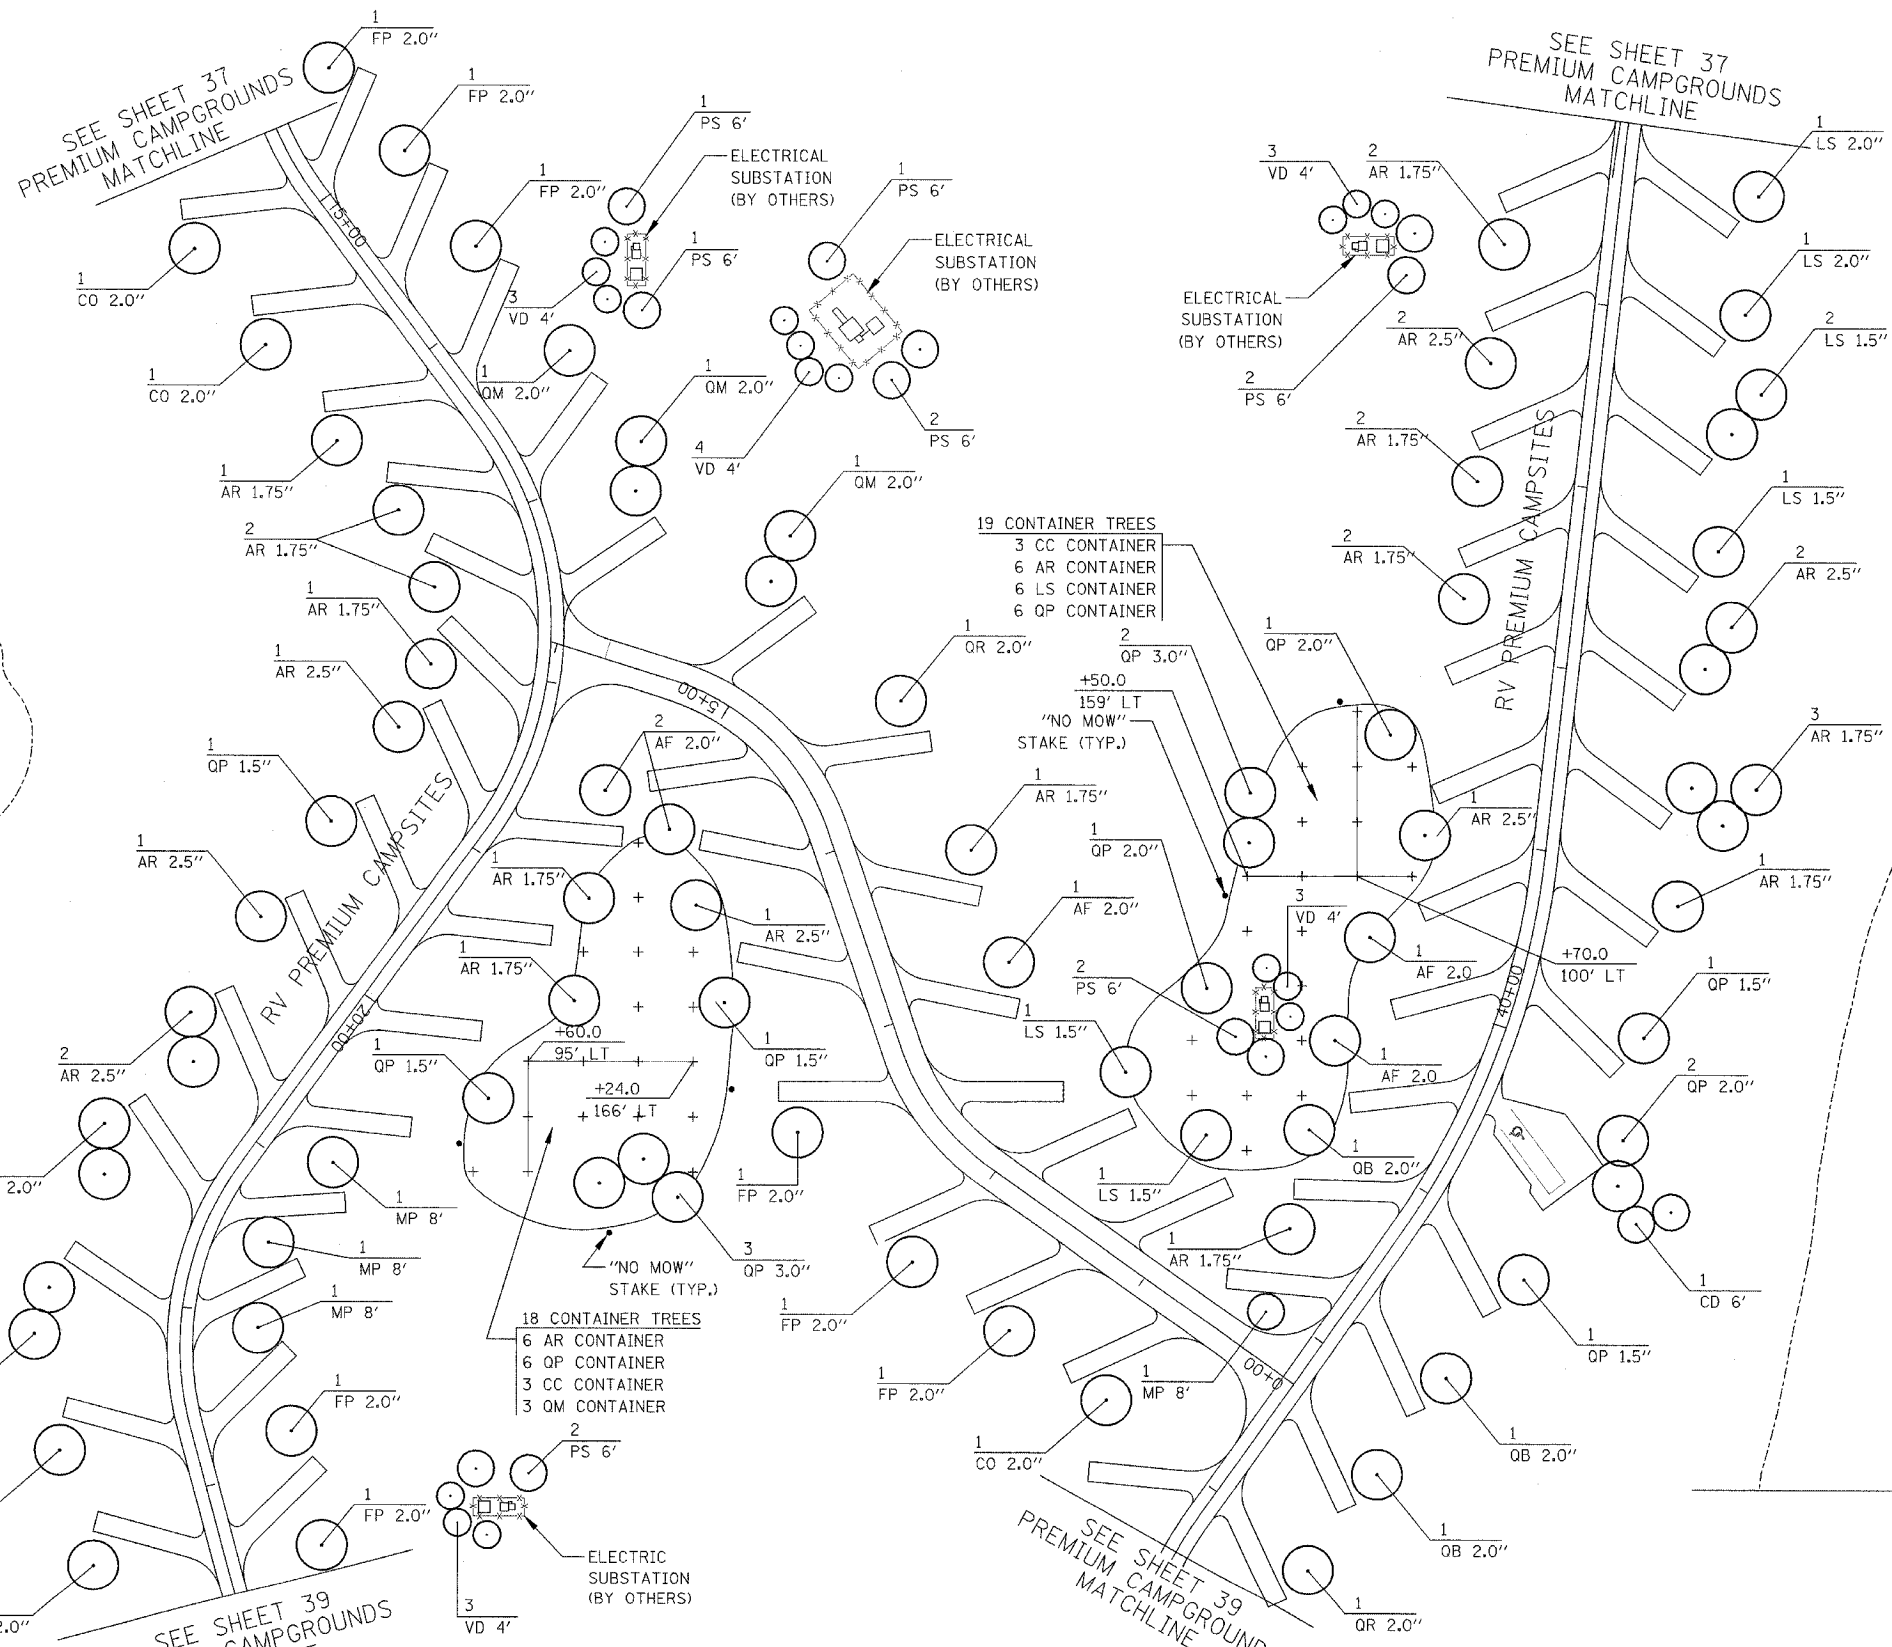

SEE SHEET 37
PREMIUM CAMPGROUNDS
MATCHLINE

SEE SHEET 37
PREMIUM CAMPGROUNDS
MATCHLINE

SEE SHEET 39
PREMIUM CAMPGROUNDS
MATCHLINE


SEE SHEET 39
PREMIUM CAMPGROUNDS
MATCHLINE

EAST LAKE

EAST LAKE

- 19 CONTAINER TREES
- 3 CC CONTAINER
 - 6 AR CONTAINER
 - 6 LS CONTAINER
 - 6 QP CONTAINER

- 18 CONTAINER TREES
- 6 AR CONTAINER
 - 6 QP CONTAINER
 - 3 CC CONTAINER
 - 3 OM CONTAINER

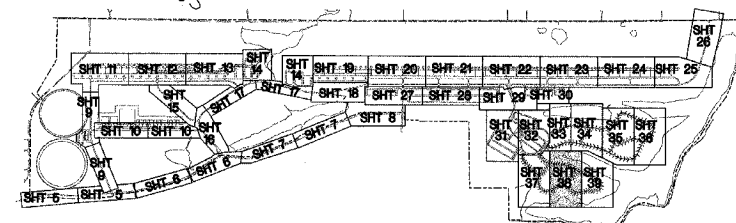

ILLINOIS DEPARTMENT OF TRANSPORTATION

**PLAN VIEW
PREMIUM CAMPGROUNDS
LANDSCAPING**

PARK ROADS
SECTION DIST. 8 WSC 2006-1
RANDOLPH COUNTY

DRAWN BY: